
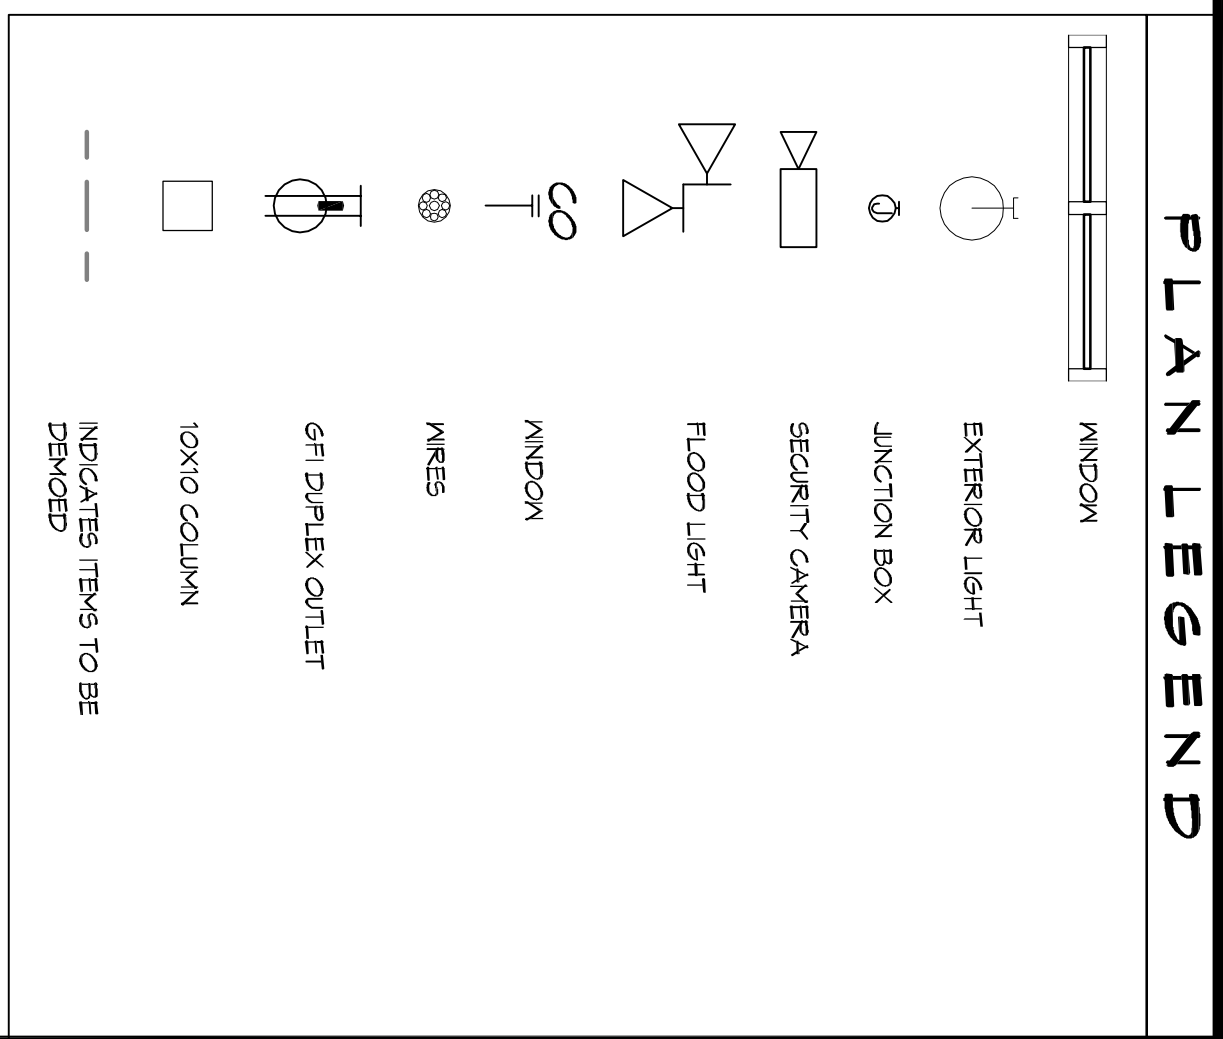
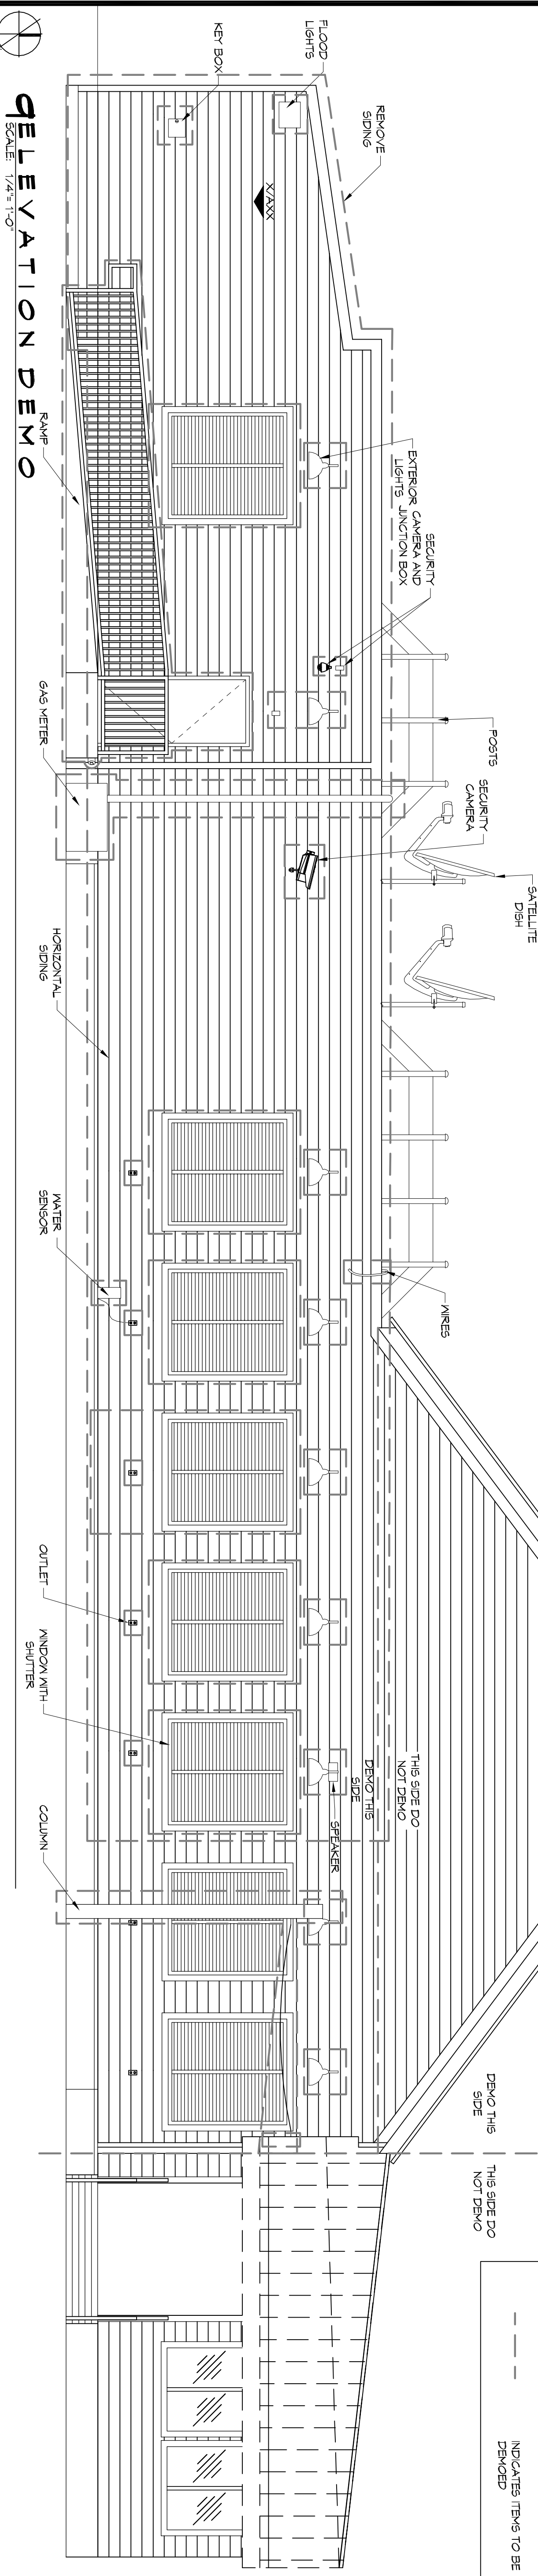



10 OVERALL FLOOR PLAN

SCALE: 1/4" = 1'-0"

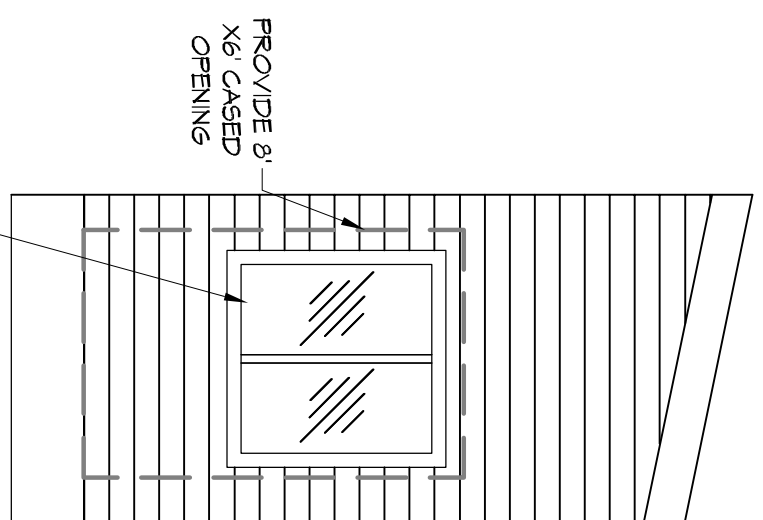

9 ELEVATION DEMO

SCALE: 1/4" = 1'-0"

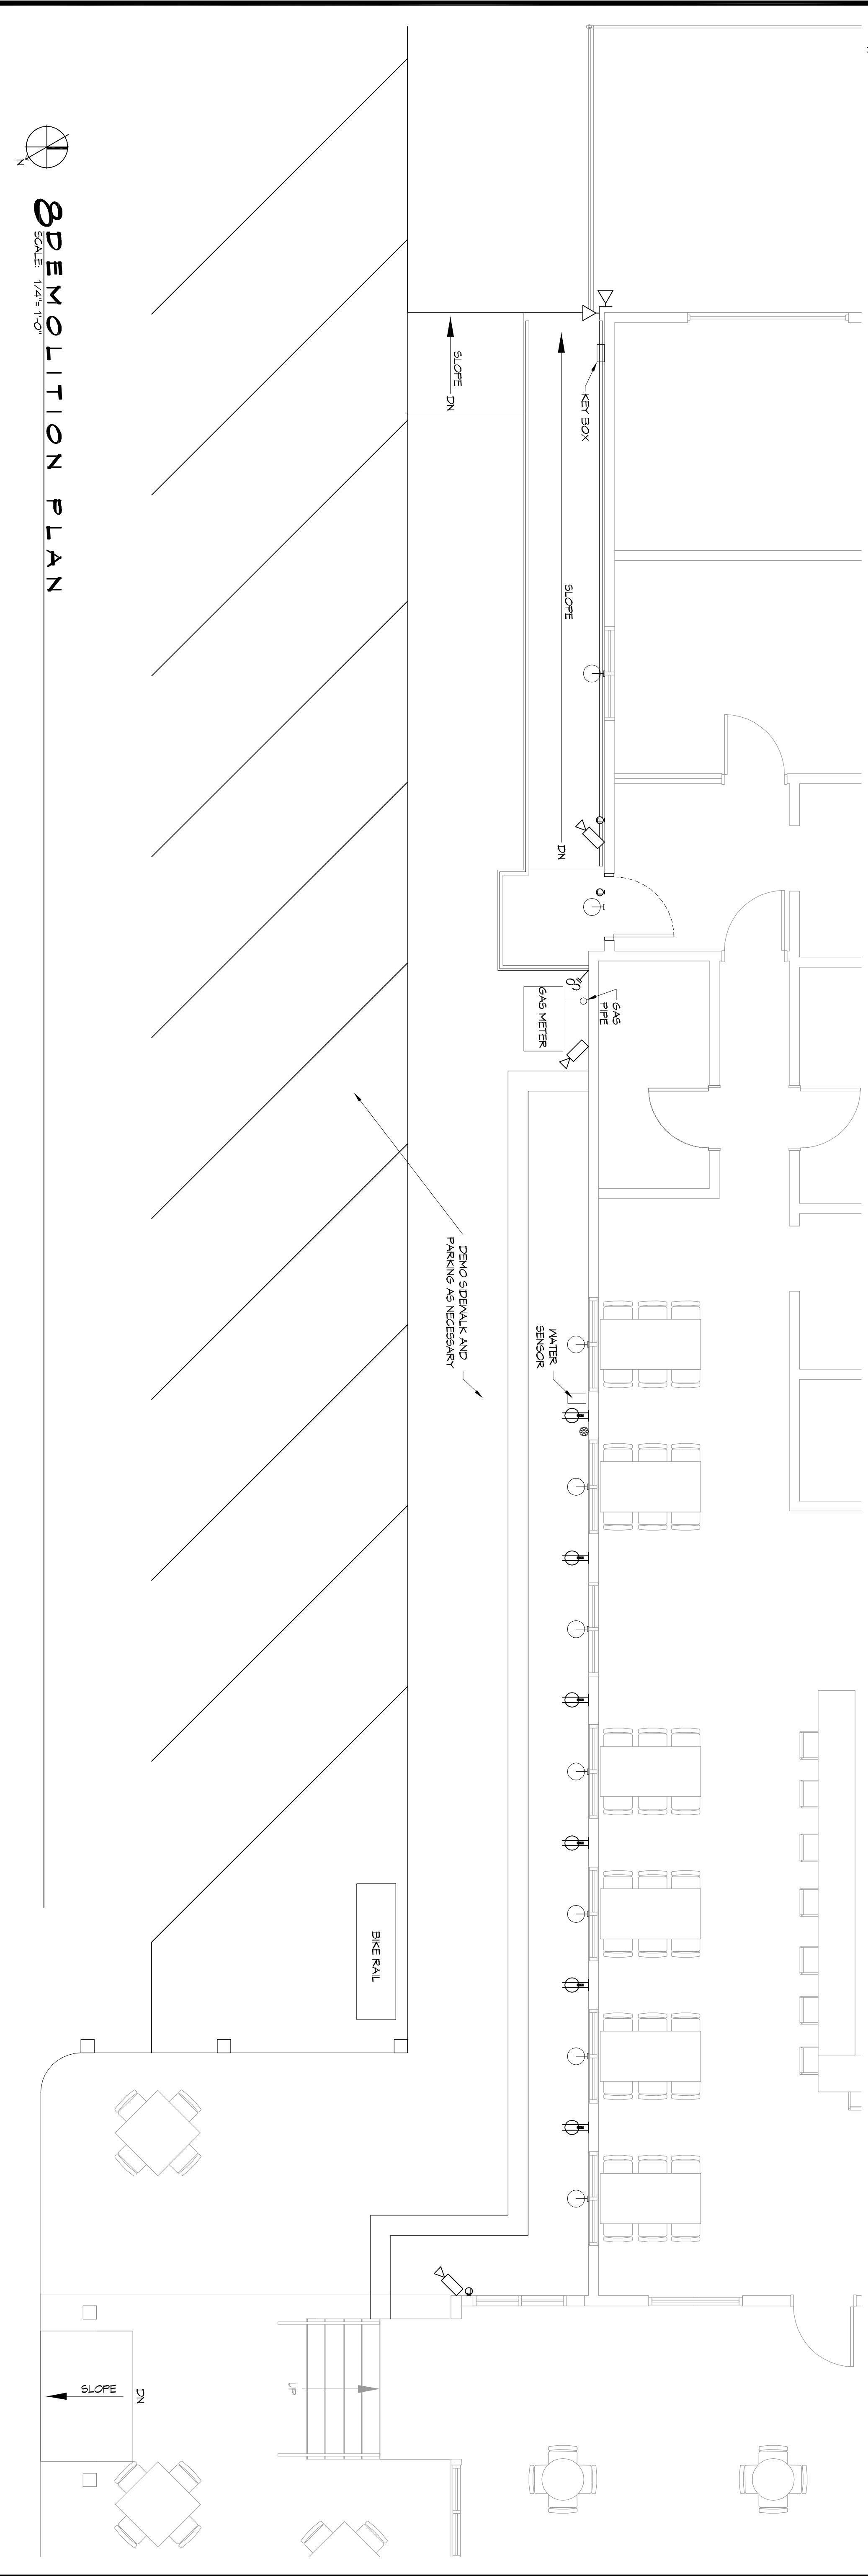

8 DEMOLITION PLAN

SCALE: 1/4" = 1'-0"

<h1 style="font-size: 2em; margin: 0;">D100</h1>	DRAWING NUMBER:	NEW DINING ADDITION			REVISIONS	DATE	<h1 style="font-size: 2em; margin: 0;">DAMMON</h1> <h2 style="font-size: 1.2em; margin: 0;">ENGINEERING, INC.</h2> <p style="font-weight: bold; font-size: 0.8em; margin: 0;">LOUISIANA & MISSISSIPPI</p>
	SHEET TITLE:	SOUTHSIDE CAFE			#	DESCRIPTION	
JOB No:	DATE:	DRAWN BY:	CHECKED BY:	The above drawings are specifications, through and entire representation hereby and shall remain the property of Dammon Engineering, Inc. No part thereof shall be copied, reproduced, or used in connection with any work or project other than the specific project for which they have been prepared and provided without written consent of Dammon Engineering. Visual contact with other drawings or specifications shall constitute a violation of the contract.			