




FILE NAME: J:\\_RESTAURANT\246 - New Lounge 2024.dwg  
 User: Brian Westrich  
 Date: 03/02/2023 10:45:42 AM  
 Plot Date: 03/02/2023 10:45:42 AM  
 Plot Scale: 1/8" = 1'-0"  
 Plot Size: 11.00 x 17.00  
 Plot Style: Default.ctb  
 Plot Device: HPGL  
 Plot Status: Success

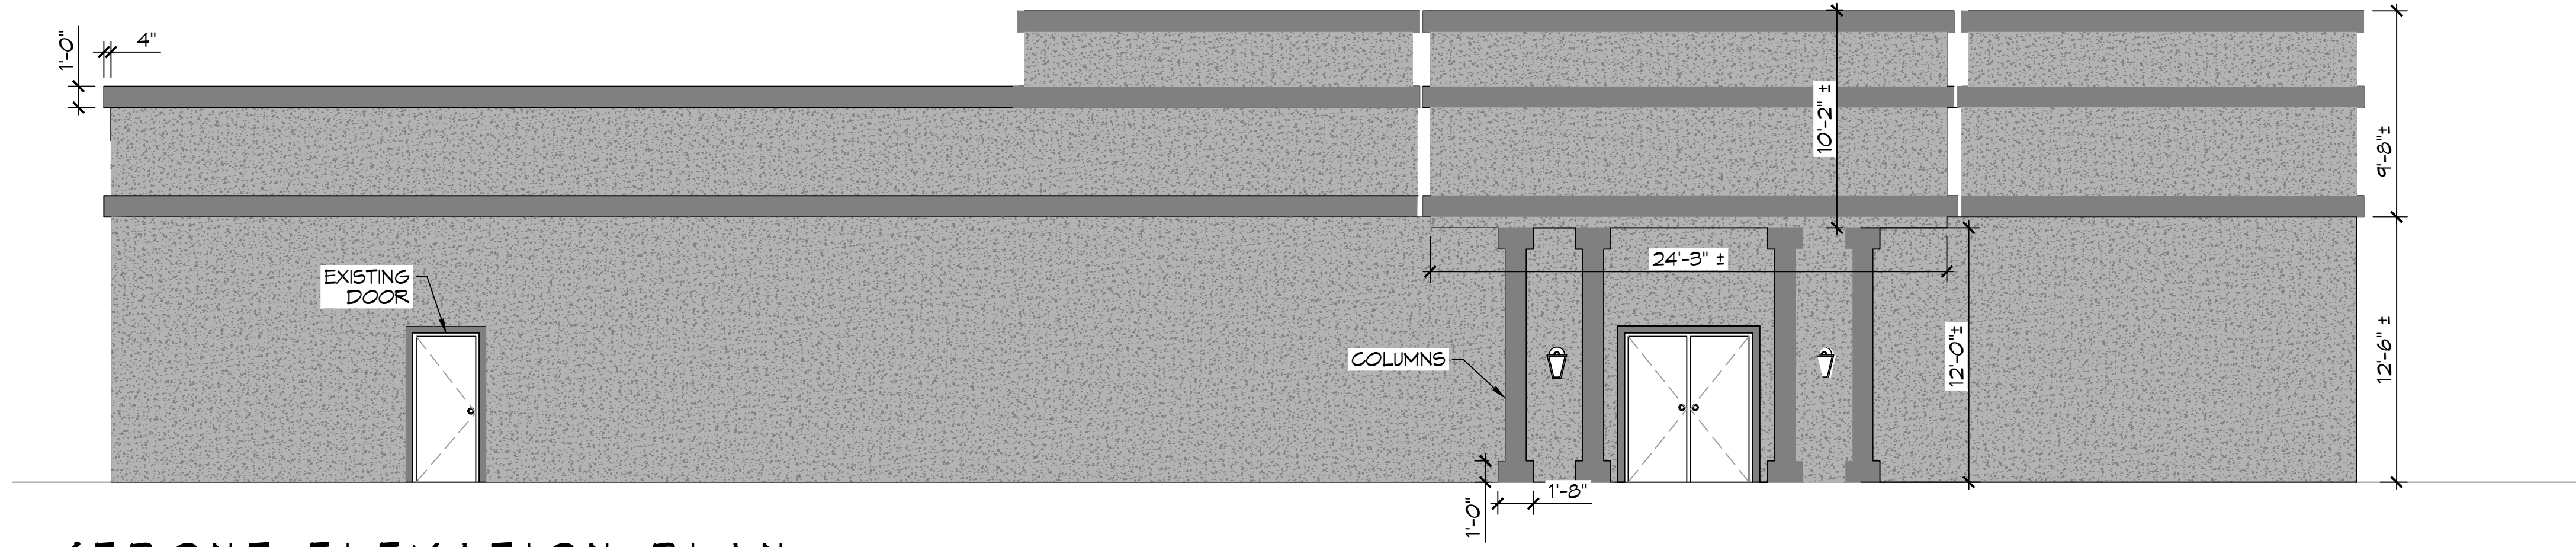

**4 FRONT ELEVATION PLAN**  
SCALE: 3/16" = 1'-0"

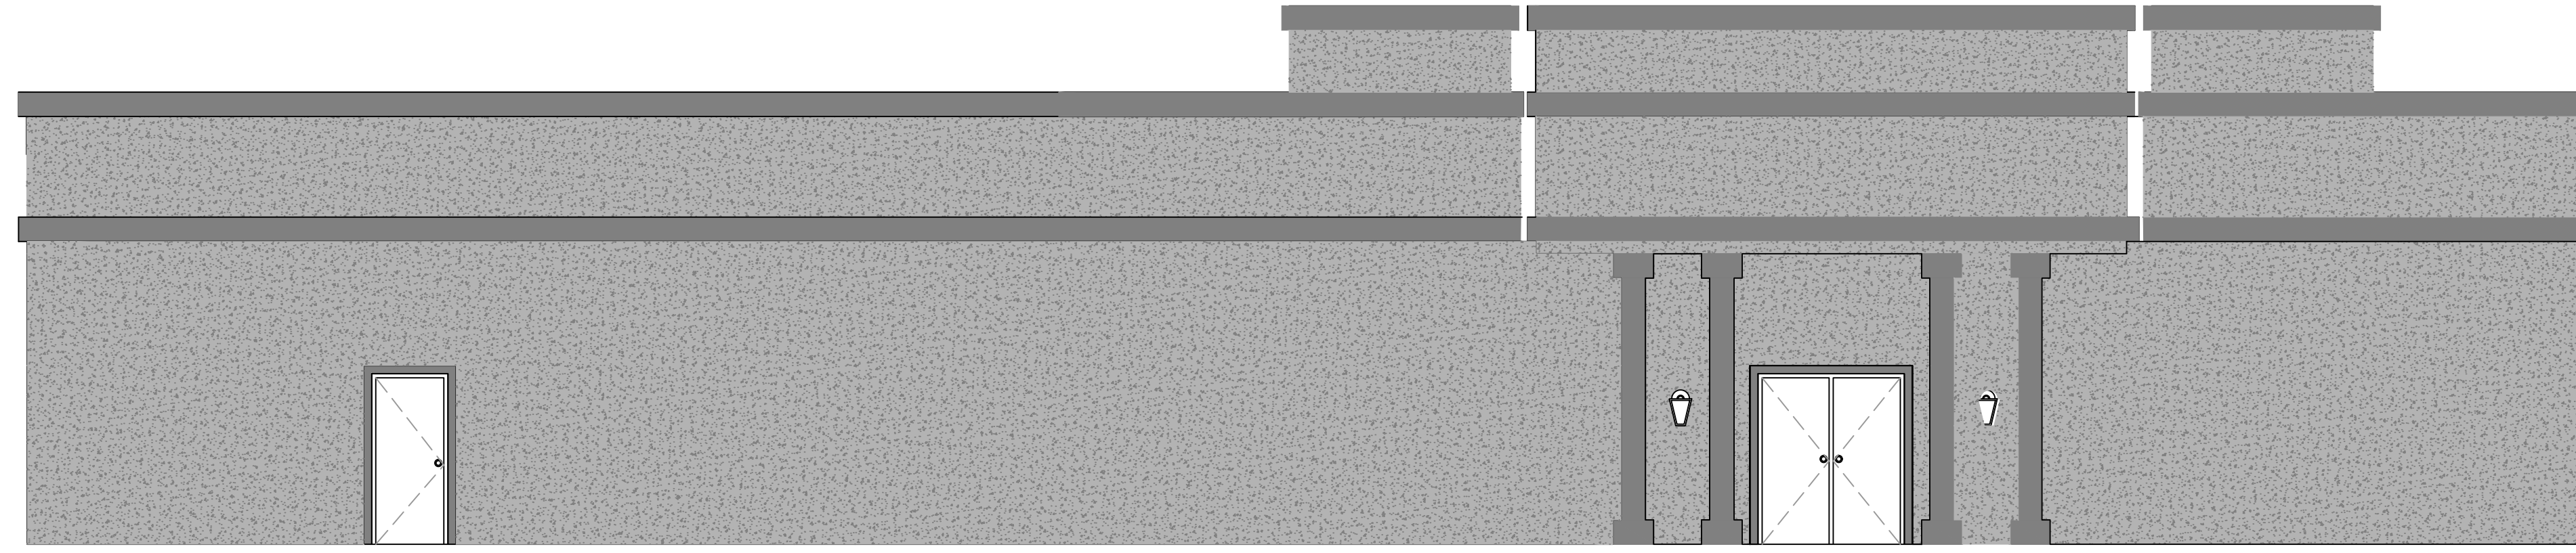

**4 FRONT ELEVATION PLAN**  
SCALE: 3/16" = 1'-0"

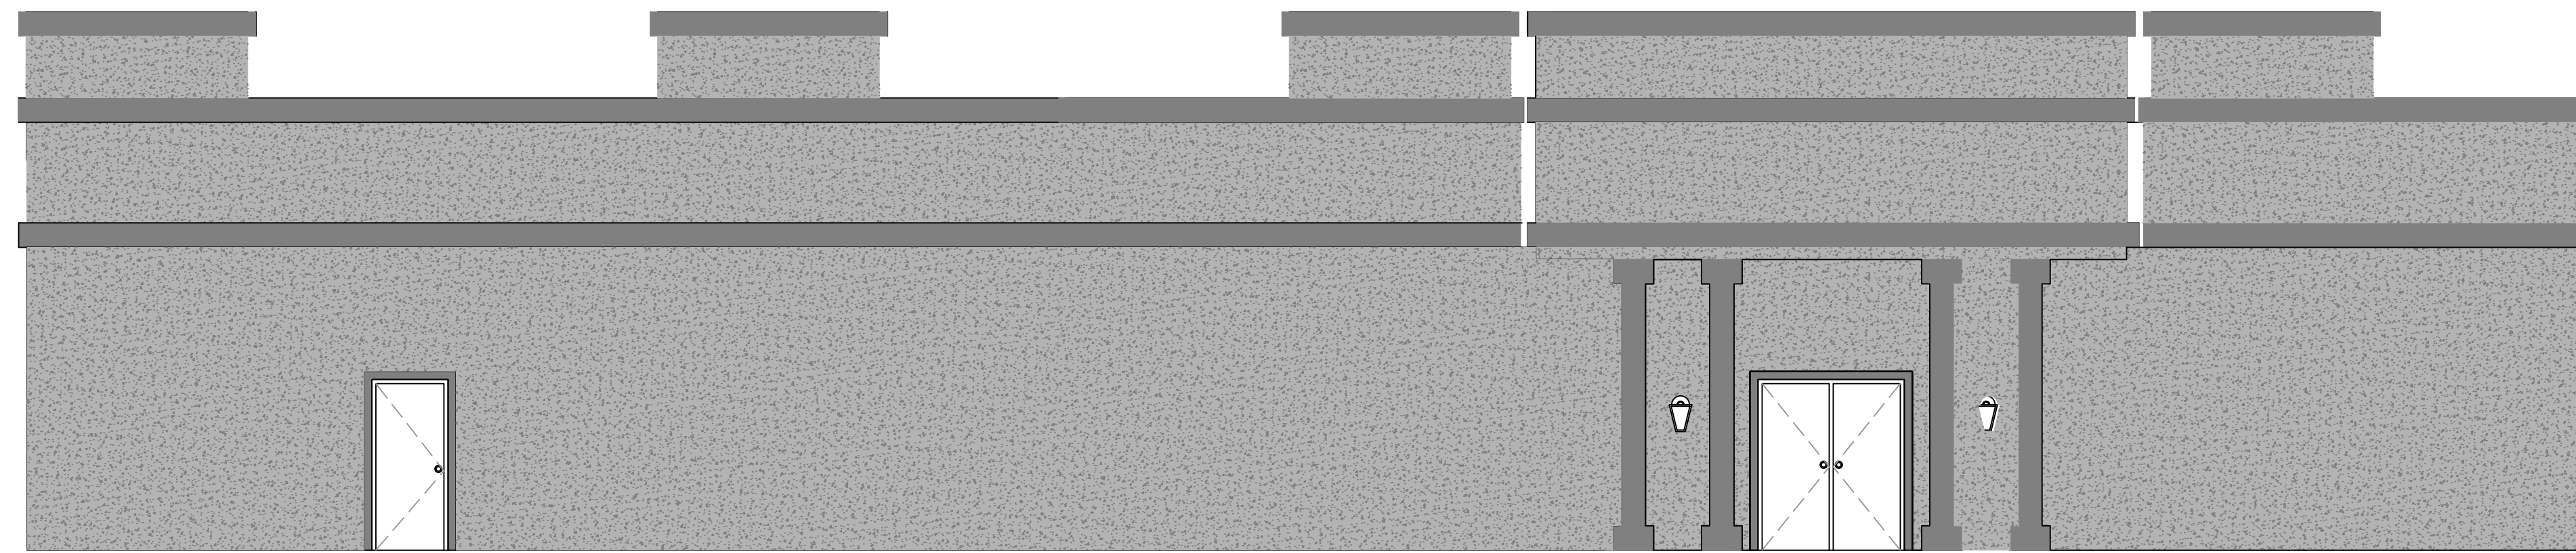

**4 FRONT ELEVATION PLAN**  
SCALE: 3/16" = 1'-0"

**DAMMON**  
**ENGINEERING, INC.**  
 LOUISIANA & MISSISSIPPI  
 Chief Engineer: Brian Westrich, PE  
 554 Old Spanish Trail  
 Slidell, LA 70458  
 www.dammonengineering.com  
 info@dammonengineering.com  
 PH: 985.649.5832

#	DESCRIPTION	DATE

SEAL:

NEW LOUNGE RESTAURANT  
 THE BLAKK LOUNGE RESTAURANT AND BAR  
 2504 OLD SPANISH TRAIL,  
 SLIDELL, LA 70458  
 JOB No: 2464 DATE: 03/02/2023  
 DRAWN BY: CKD CHECKED BY: JMS

SHEET TITLE:  
 BUILDING ELEVATIONS  
 DRAWING NUMBER:

A102