



**FINISH LEGEND**


1. SHINGLES:  
HAMILTON BLUE
2. METAL FASCIA AND TRIM:  
INTERSTATE BLUE
3. EXTERIOR INSULATION  
AND FINISH SYSTEM:  
TAUPE
4. FACE BRICK:  
MISTY BAY
5. ACCENT BRICK:  
WREN FIELD

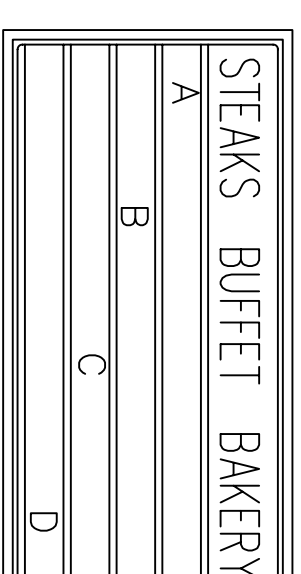


LOCATED ON PYLON SIGN (OR BUILDING)  
ALTERNATE MARQUEE SIGN

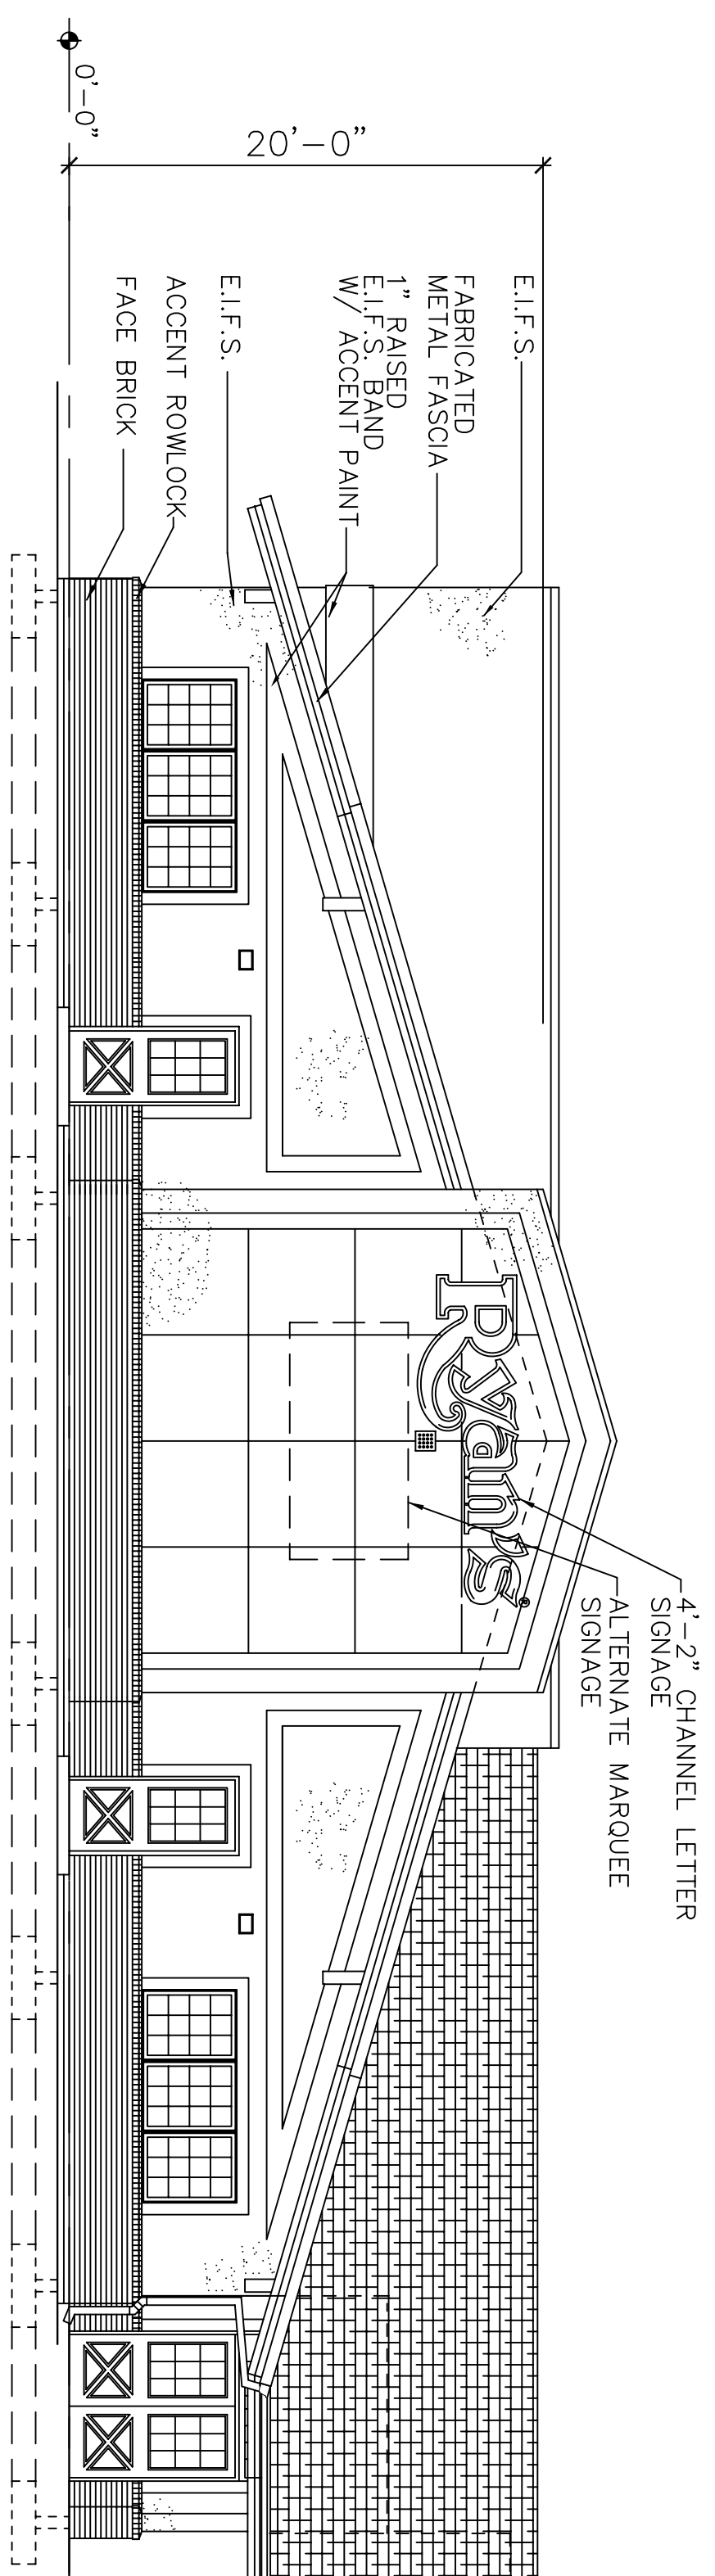


LEFT ELEVATION

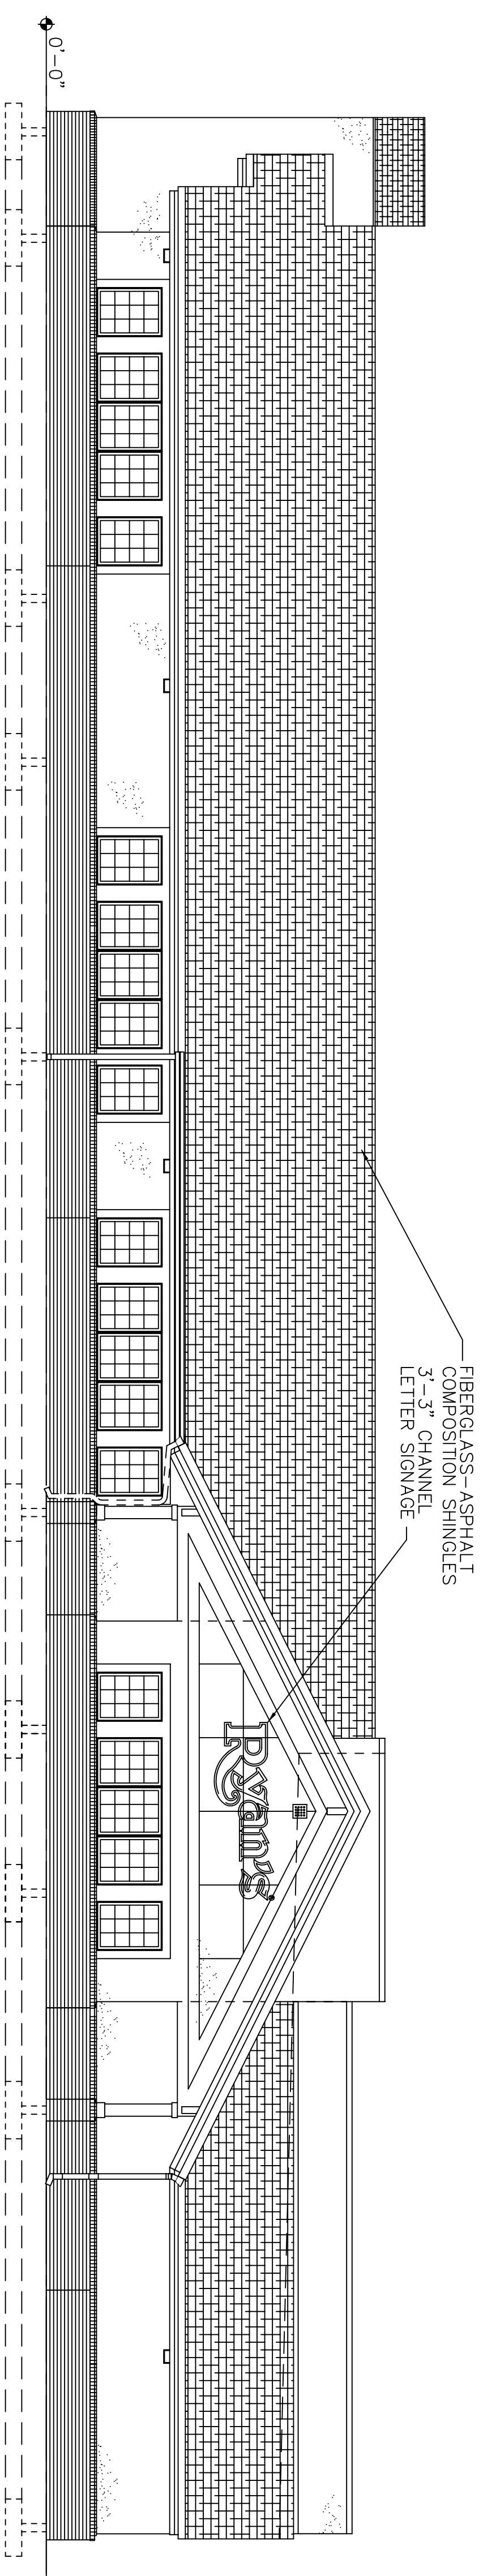


FRONT ELEVATION

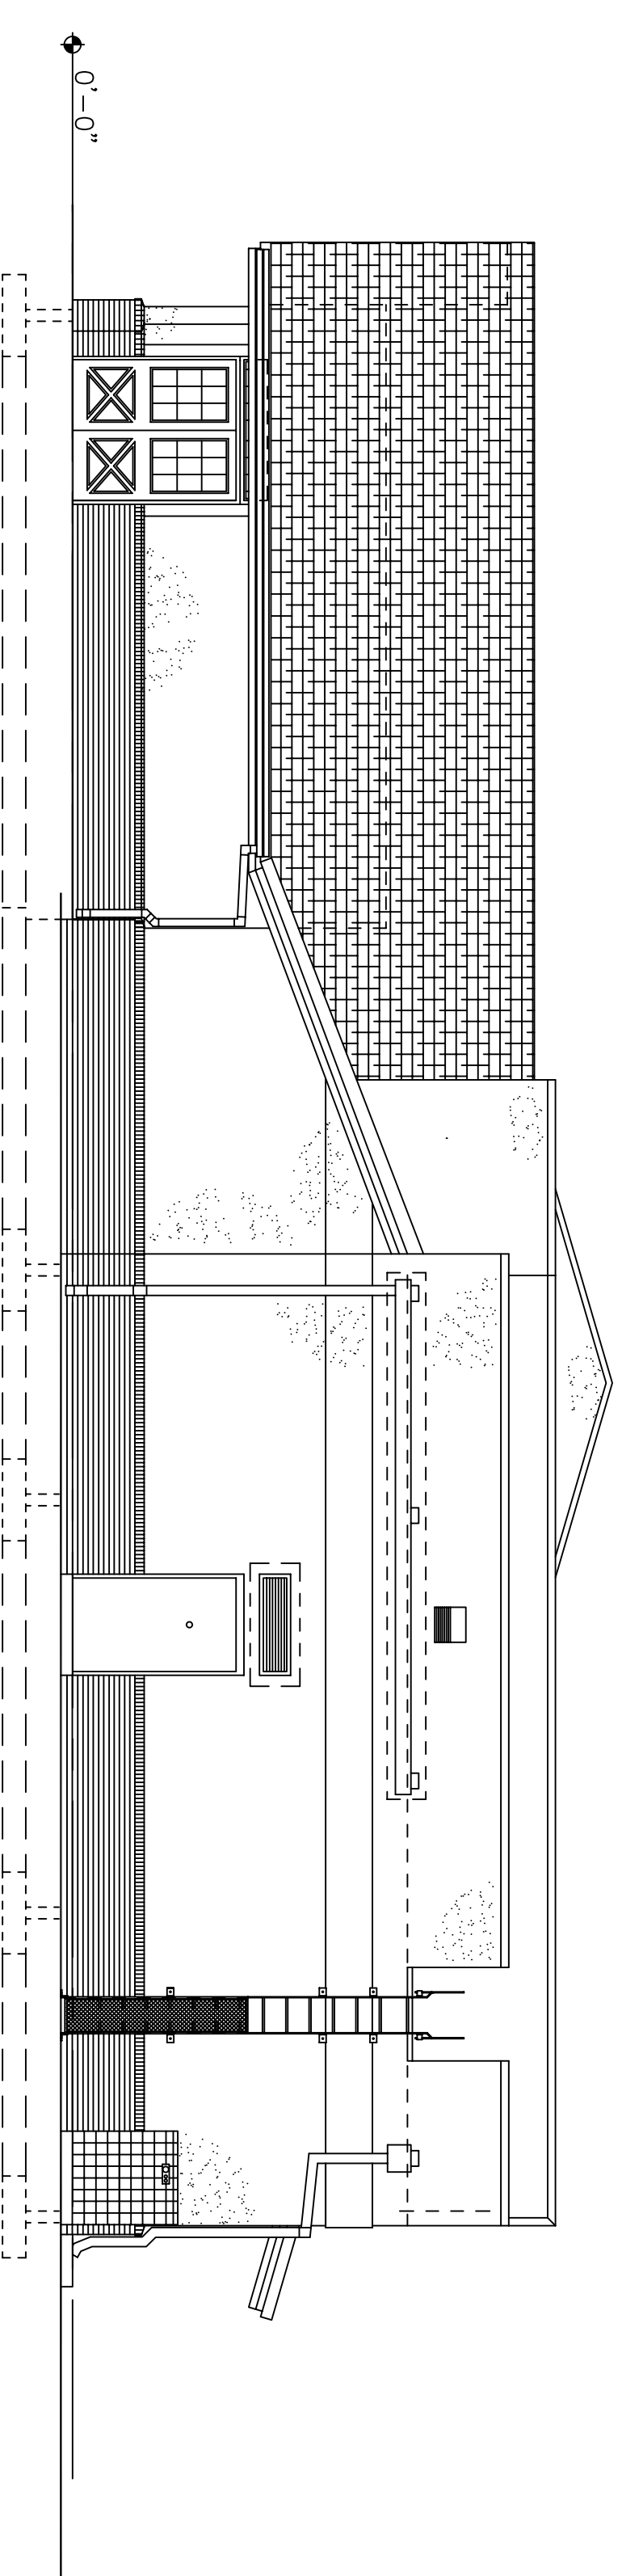

RIGHT ELEVATION

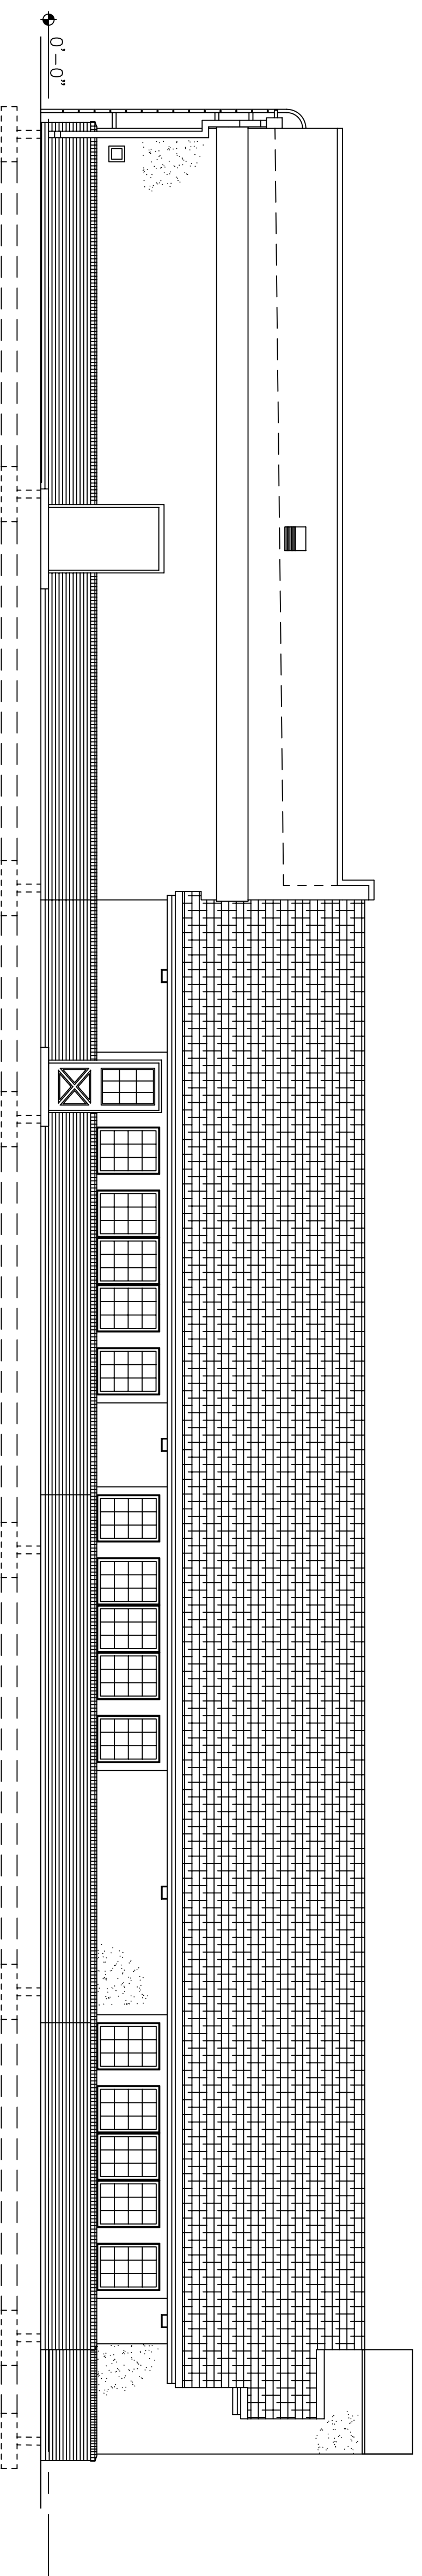

REAR ELEVATION

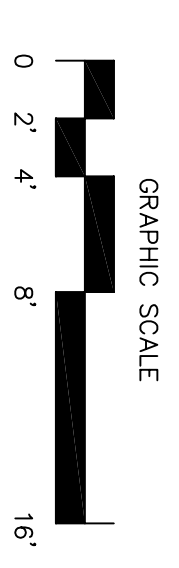

REVISIONS

REV.	DESCRIPTION	DATE	BY

RYAN'S FAMILY STEAK HOUSES, INC.  
100 NEW STREET • COLUMBIA, SC 29902 • (804) 670-1000

**Ryan's**  
FAMILY STEAK HOUSE

PROTOTYPE 9  
MODIFIED  
LEFT HAND

EXTERIOR  
ELEVATIONS

DESIGNED: R.A.D. DATE: 11-13-98

STORE TYPE DRAWING NO.  
PT9L A-4