

DAMMON
ENGINEERING, INC.

CHIEF ENGINEER
EMMETT
DAMMON, P.E.

CHIEF ARCHITECT
ROBERT
WILTSE

1095 FLORIDA AVENUE
SLIDELL, LA, 70458
OFFICE: 985-649-5832
FAX: 985-641-15950

WEBSITE:
WWW.DAMMONENGINEERING.COM
EMAIL:
DAMMONENG@BELLSouth.NET

ARCHITECTURE
ENGINEERING
STUDIES
PLANNING
INVESTIGATION
EXPERT WITNESS

NEW OFFICE
COMPLEX

CHILD DEVELOPMENT
COUNCIL OF
ACADIANA, INC.
OPELOUSAS, LA


FLOOR
PLAN

REV:
SCALE: AS NOTED
JOB#: 2030
DATE: 7-2-09
SHEET

A-1

- CONTRACTOR'S OPTION**
- PROVIDE PRE-ENGINEERED METAL BUILDING PACKAGE TO INCLUDE STRUCTURAL FRAME, ROOF, FASCIA, SOFFIT, GUTTERS & DOWNSPOUTS, TO MEET IBC 2006 REQUIREMENTS, IN LIEU OF BEARING MASONRY WALL, METAL TRUSSES, AND METAL DECK SYSTEM SHOWN.
 - PROVIDE EXTERIOR WALL CONSTRUCTION TO CONSIST OF FACE BRICK ANCHORED TO GALV. METAL STUD WALL W/ PENGLASS SHEATHING AND VAPOR BARRIER TO MEET IBC 2006 REQUIREMENTS, WITH 1/2" INTERIOR GYPSUM WALLBOARD FINISH, IN LIEU OF BRICK & CMU WALL SYSTEM SHOWN.
 - PROVIDE INTERIOR WALL PARTITIONS TO CONSIST OF 1/2" GYPSUM WALLBOARD ON EA. SIDE OF METAL STUDS WITH FIRE RATINGS IN AREAS SHOWN, IN LIEU OF CMU WALL SYSTEM SHOWN.

- LEGEND**
- 1-HR. RATED CONST. (UL-1) DEMISEL TO ROOF DECK
 - ROLLING FIRE SHUTTER
 - VAULT CONSTRUCTION
 - 4", 8" OR 12" CMU
 - 4" FACE BRICK

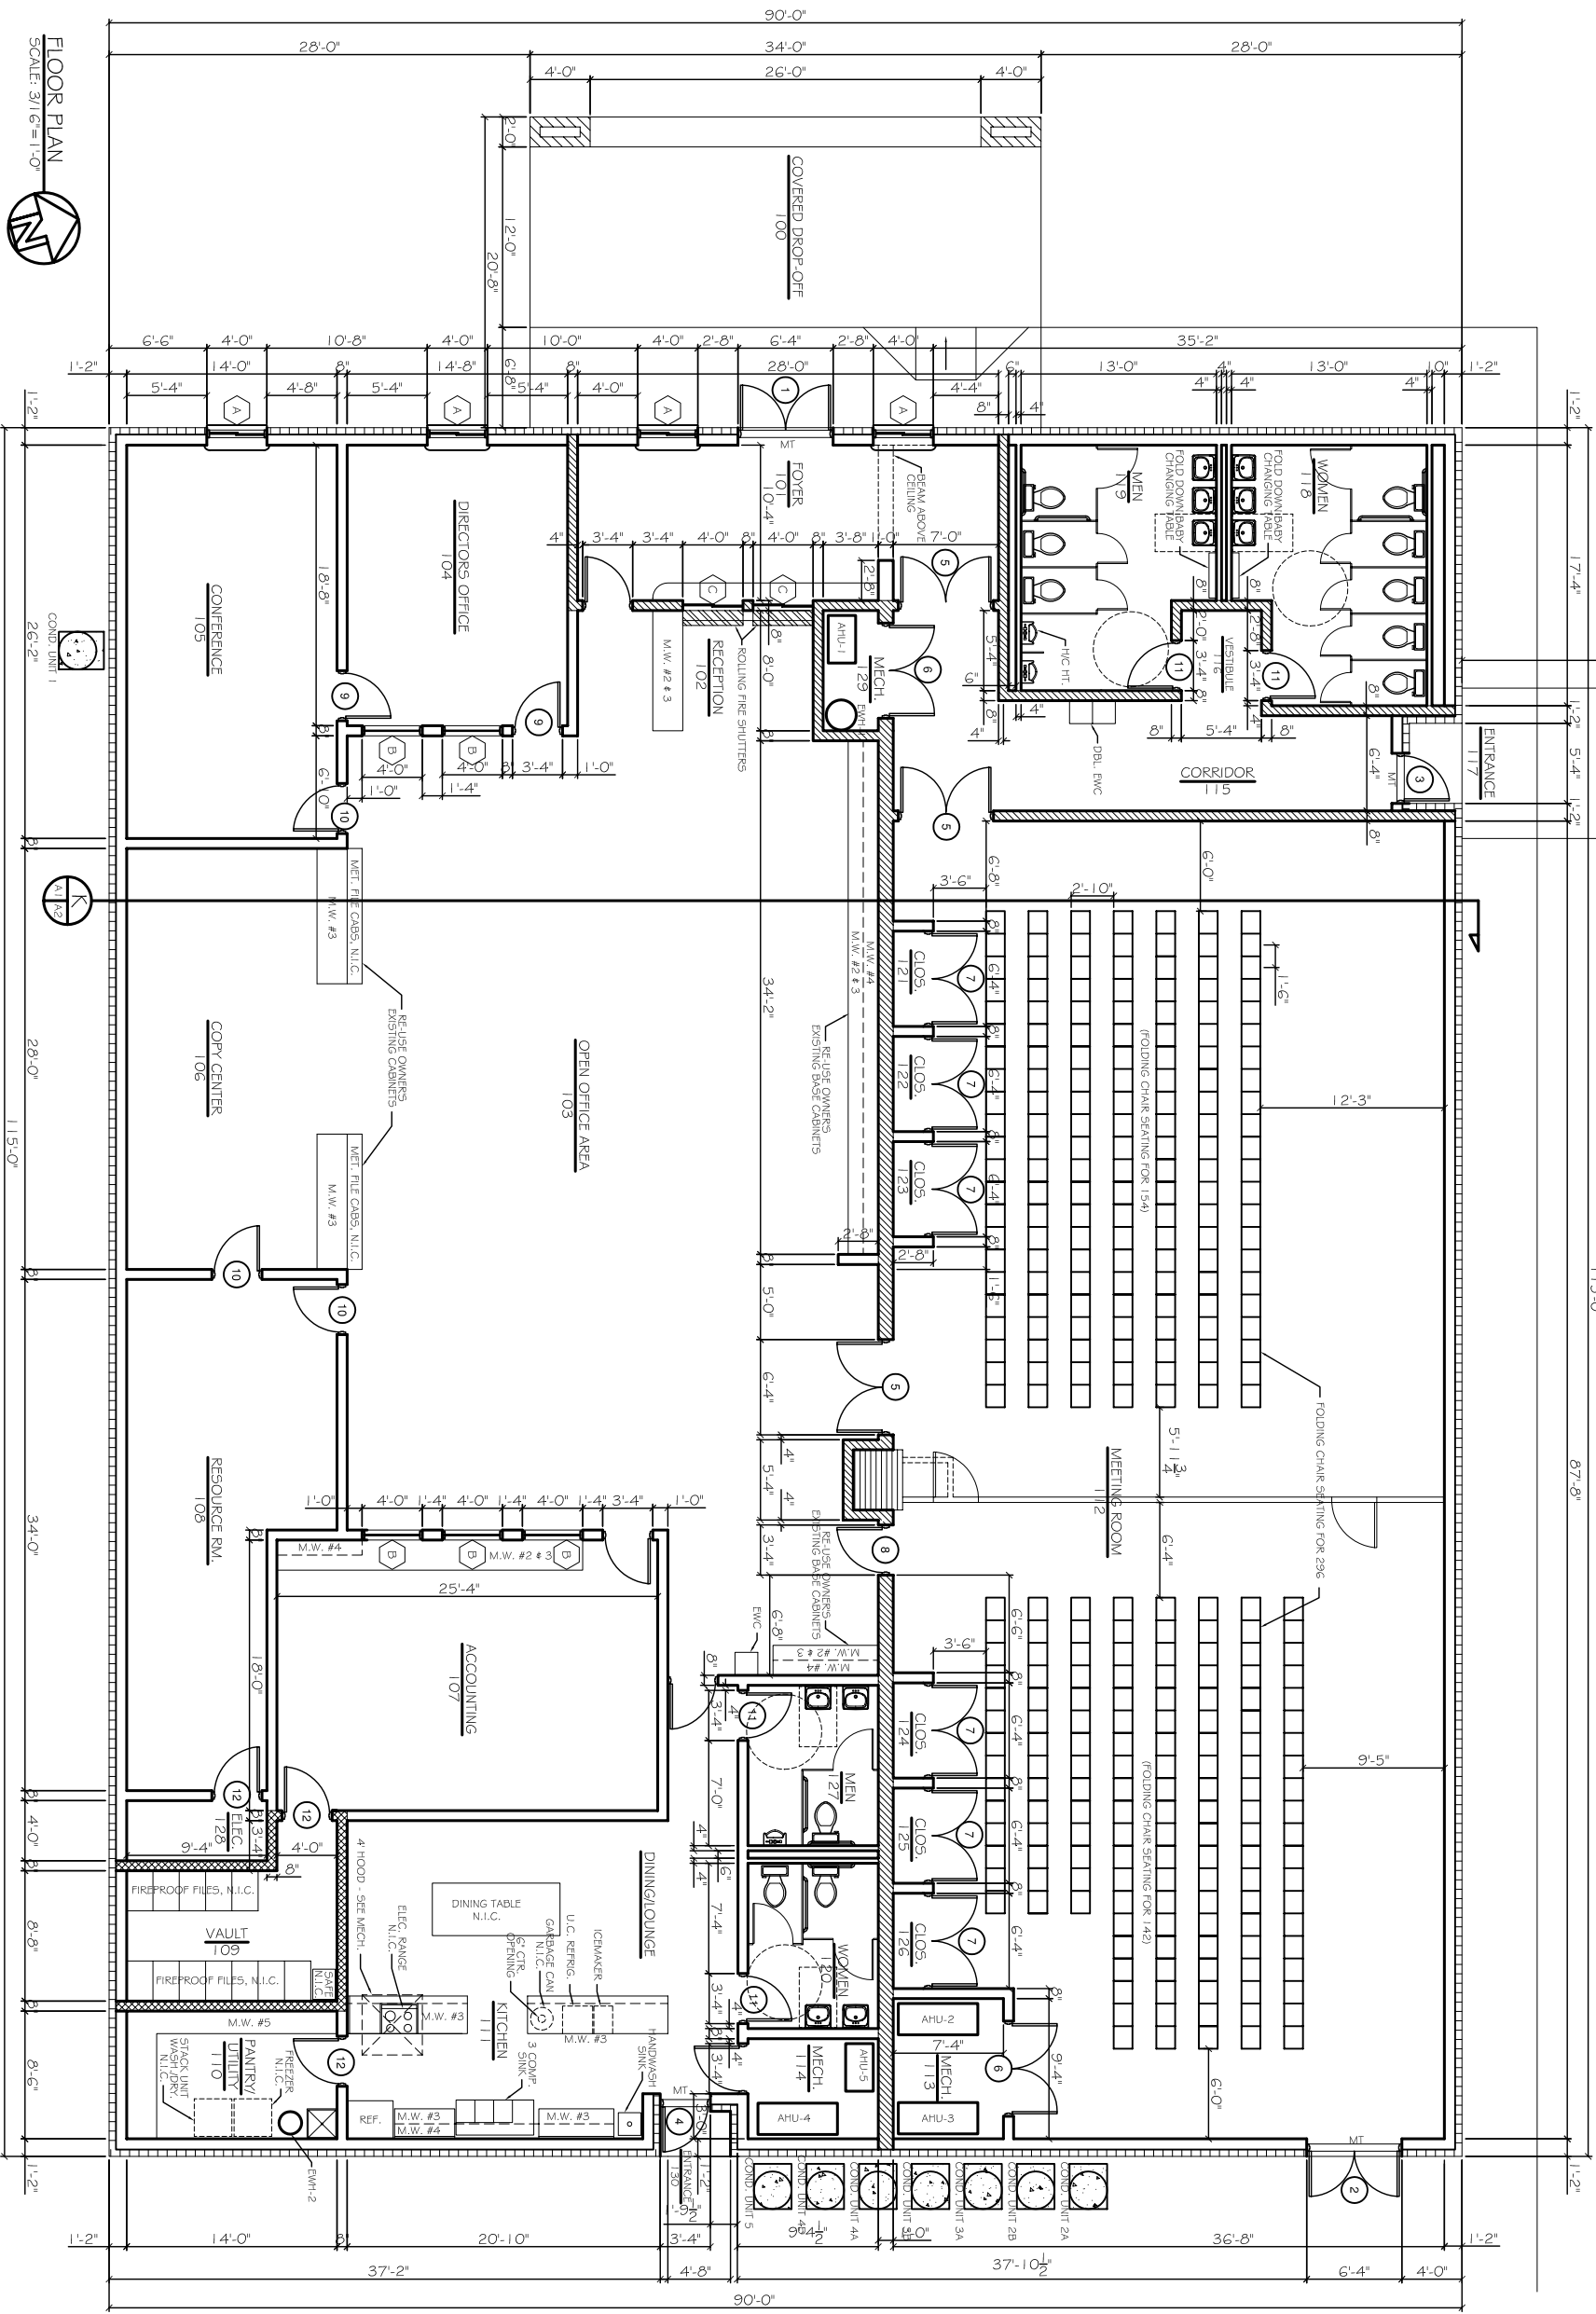

FLOOR PLAN
SCALE: 3/16"=1'-0"

