

DAMMON ENGINEERING, INC.
 CHIEF ENGINEER
 EMILY DAMMON, P.E.
 CHIEF ARCHITECT
 ROBERT WILTSE

1095 FLORIDA AVENUE
 SUITE 1100
 DALLAS, TX 75243
 OFFICE: 972-449-5932
 FAX: 972-449-5930
 WWW.DAMMONENGINEERING.COM


ARCHITECTURE
 ENGINEERING
 STUDIES
 PLANNING
 INVESTIGATION
 EXPERT WITNESS

NEW OFFICE COMPLEX


CHILD DEVELOPMENT
 COUNCIL OF
 ACADIANA, INC.
 OPELOUSAS, LA

PAVING PLAN


REV: 12-7-09 CONST.
 SCALE: AS NOTED
 JOB#: 2030
 DATE: 10-19-09
 SHEET 5

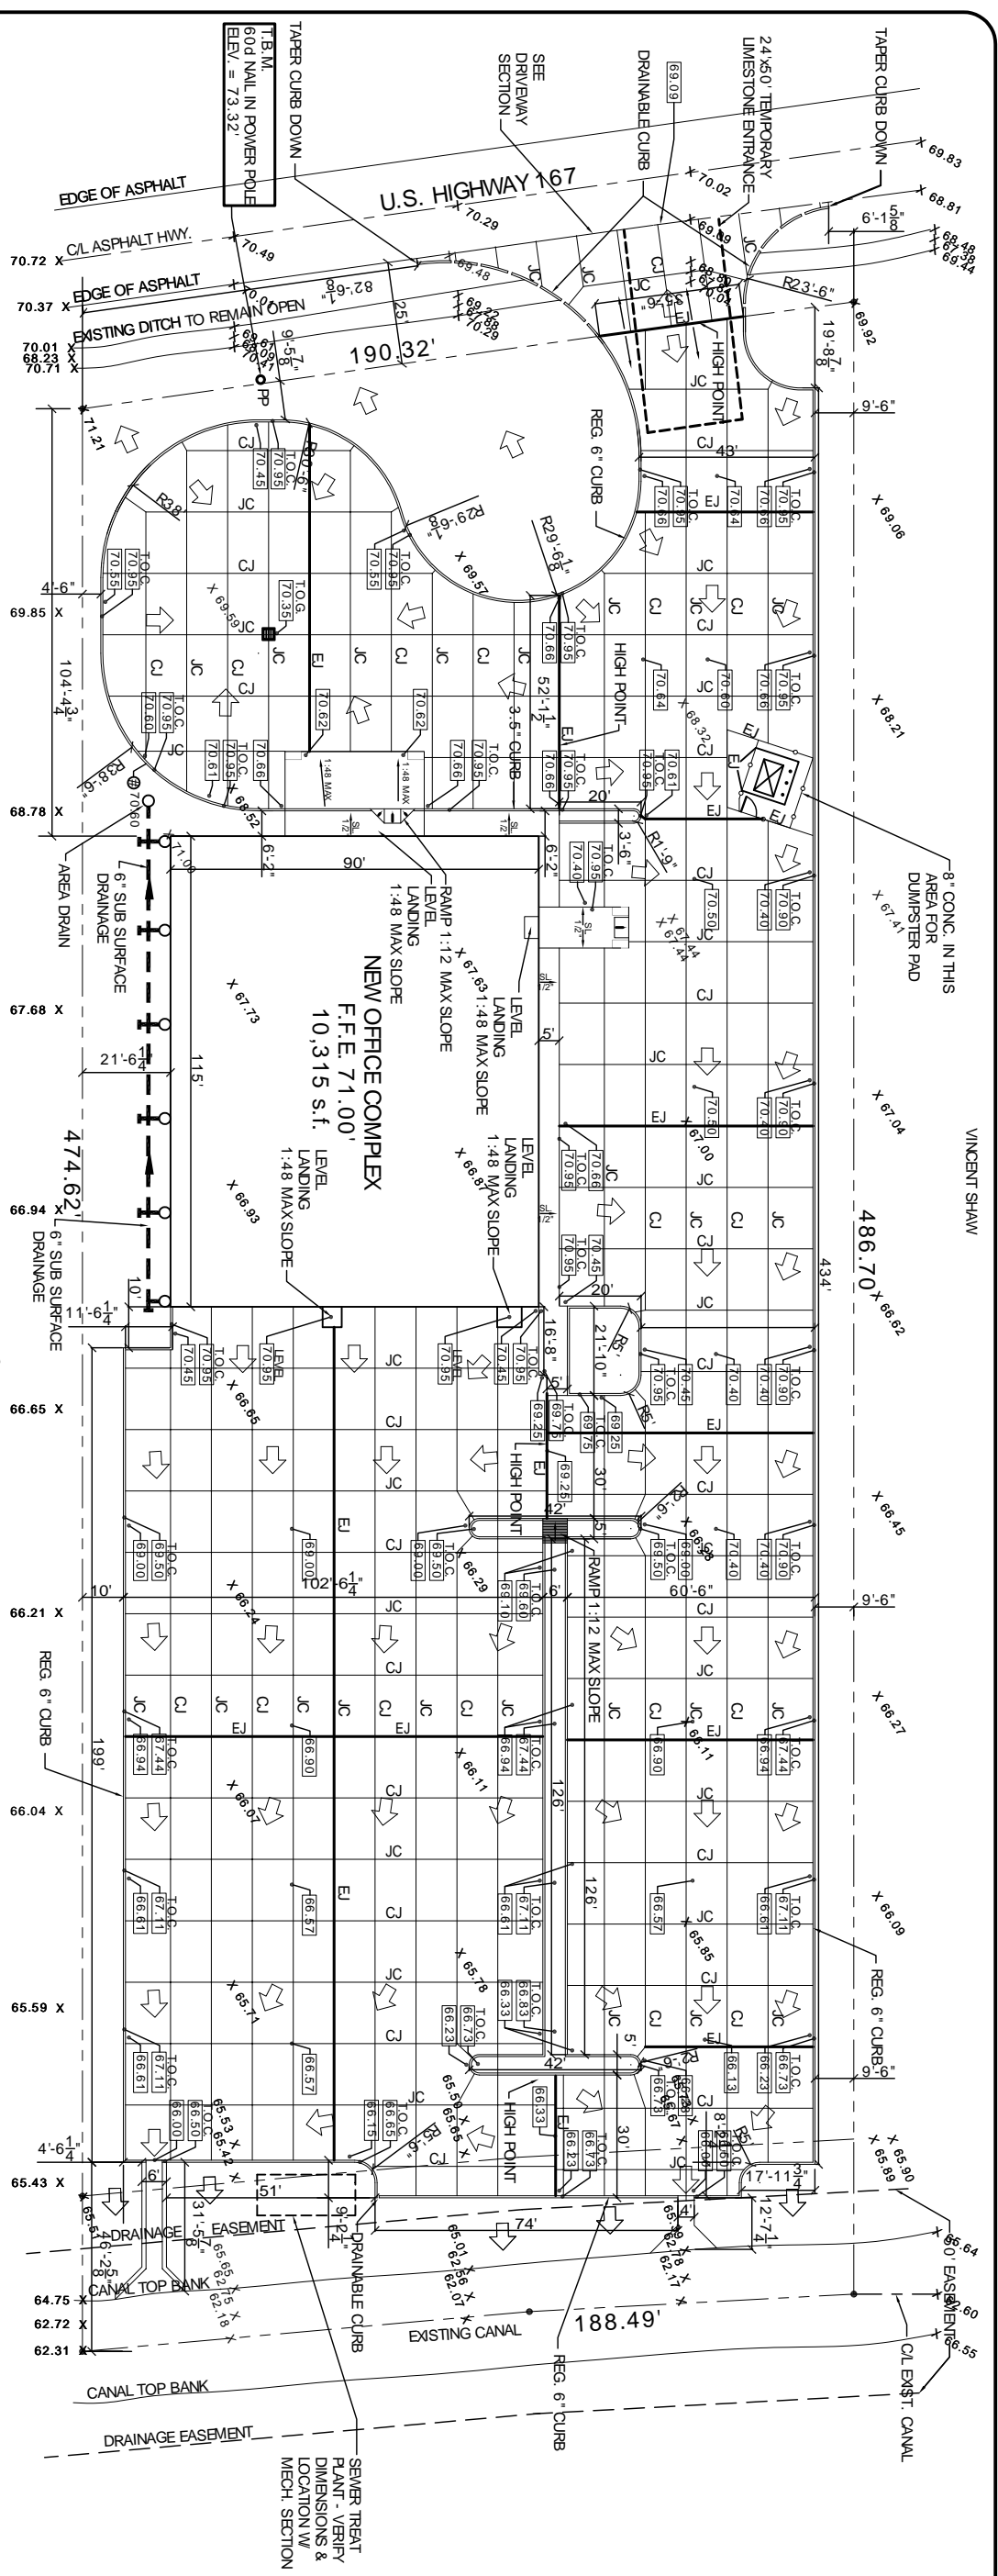


PAVING PLAN
 SCALE 1"=20'-0"

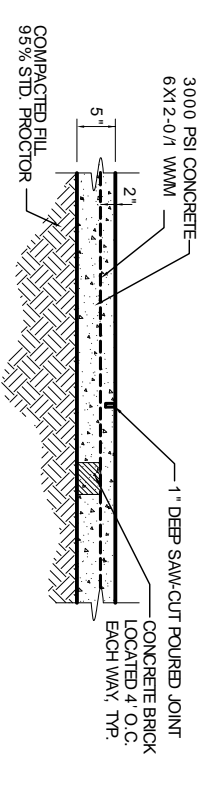


JOINT CONTRACTION (JC)
 N.T.S.

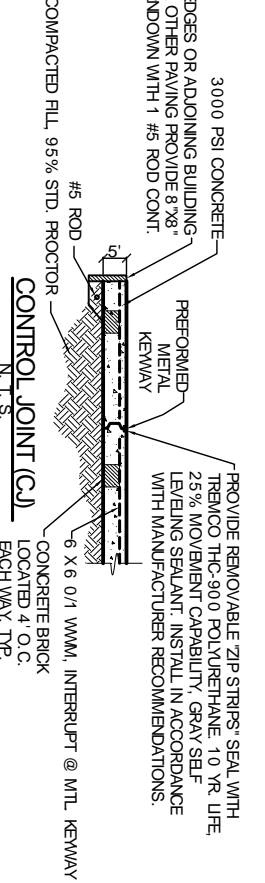


CONTROL JOINT (CJ)
 N.T.S.

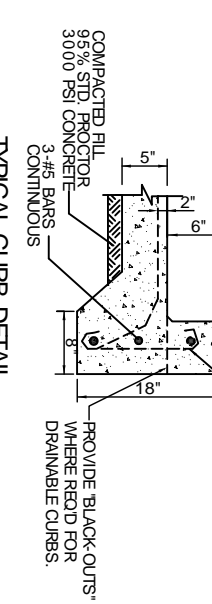


TYPICAL CURB DETAIL
 N.T.S.

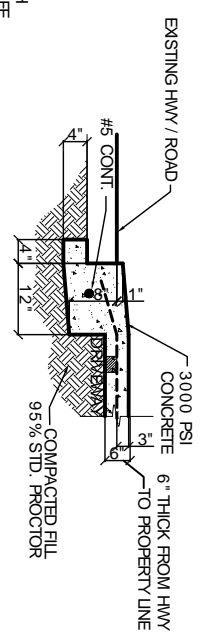

DRIVEWAY SECTION (DS)
 N.T.S.

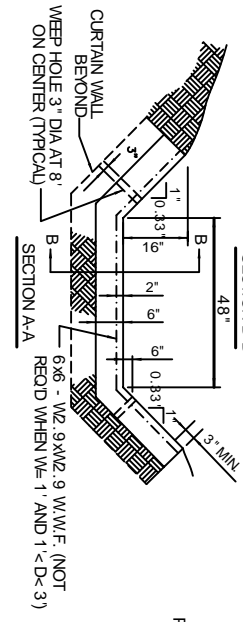

PAVED DITCH DETAIL
 N.T.S.

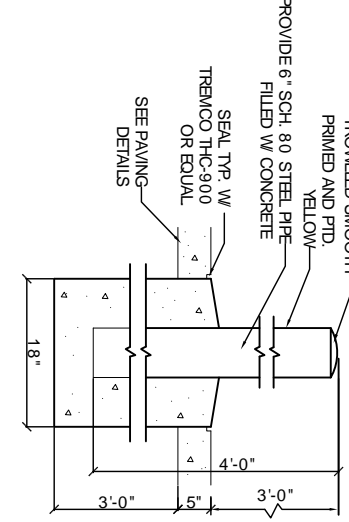

PIPE BOLLARD DETAIL
 N.T.S.

LEGEND

- PROPERTY LINE
- X 70.96 - EXISTING GRADE ELEVATIONS
- [72.50] - NEW GRADE ELEVATIONS
- [73.00] - NEW GRADE ELEVATION, TOP OF CURB
- T.O.C. - GRADE SLOPE
- ⊖ - INVERT ELEVATION
- - - - - NEW DRAIN LINE

CONCRETE PAVING AREA # 69.95'
 SLOPE FOR NORTH PAVED DITCH = 35.8%
 NORTH DITCH #65.38'
 SOUTH DITCH #65.64'
 5'-0"

NOTE
 WEEP HOLES TO BE PROVIDED ON ALL CHANNELS
 WHERE W/S IS EQUAL TO OR GREATER THAN 4" AND 'D'
 IS EQUAL TO OR GREATER THAN 2."