


INSULATION AND FENESTRATION REQUIREMENTS BY COMPONENT							
CLIMATE ZONE	FENESTRATION U-FACTOR	GLAZED FENESTRATION U-FACTOR	CEILING FENESTRATION R-VALUE	WOOD FRAME WALLS R-VALUE	WOOD FRAME FLOORS R-VALUE	BASEMENT WALLS R-VALUE	CEILING SPACE WALLS R-VALUE
2	0.75	0.75	30	13	13	0	0

1ST FLOOR WINDOW SCHEDULE						
TYPE	FRAME	GLASS	LITES	ACCESSORIES	REMARKS	MAX. U-FACTOR
WINDOW	FIXED	VERTICAL SLIDE				
		HORIZONTAL SLIDE				
		STORE FRONT				
		STEEL				
		ALUMINUM				
		WOOD				
		TINTED				
		PLAIN				
		TRANSLUCENT				
		WIREGLASS				
		SEE ELEVATIONS				
		3/8"				
		1/2"				
		5/8"				
		1"				
		ALARM				
		SCREEN				
		SHUTTER				
		NONE				
		STORMWIND GLASS				
						75

1ST FLOOR DOOR & HARDWARE SCHEDULE						
NO.	TYPE	FRAME	HINGE	LOCK	ACCESSORIES	REMARKS
1	SOLID WOOD					
2	HOLLOW METAL					
3	ALUM./GLASS					
4	MASONRY					
5	STEEL					
6	WOOD					
7	ALUMINUM					
8	CASED OPENING					
9	DBL SWING					
10	BUTT					
11	BURLER/PRF					
12	SLIDING					
13	PASSAGE					
14	PRIVACY					
15	DEADBOLT					
16	KEYED HANDLE					
17	PUSH PULL					
18	FLUSH					
19	WEATHERSTRIP					
20	THRESHOLD					
21	DOOR STOP					
22	FULL GLASS					
23	CLOSER					
24	HOLD OPEN					
25	STORMWIND					

1ST FLOOR FINISH SCHEDULE						
ROOM	FLOOR	BASE	WALLS	CEILING	CLG. H/L	REMARKS
SUITE #1	CARPET	VINYL TILE	HARDWOOD FLR.	CERAMIC TILE	CERAMIC TILE	
SUITE #2	CARPET	VINYL TILE	HARDWOOD FLR.	CERAMIC TILE	CERAMIC TILE	
SUITE #3	CARPET	VINYL TILE	HARDWOOD FLR.	CERAMIC TILE	CERAMIC TILE	
SUITE #4	CARPET	VINYL TILE	HARDWOOD FLR.	CERAMIC TILE	CERAMIC TILE	
SUITE #5	CARPET	VINYL TILE	HARDWOOD FLR.	CERAMIC TILE	CERAMIC TILE	
SUITE #6	CARPET	VINYL TILE	HARDWOOD FLR.	CERAMIC TILE	CERAMIC TILE	
SUITE #7 & OFFICE CORR.	CARPET	VINYL TILE	HARDWOOD FLR.	CERAMIC TILE	CERAMIC TILE	
SUITE #7 RESTROOMS	CARPET	VINYL TILE	HARDWOOD FLR.	CERAMIC TILE	CERAMIC TILE	
SUITE #4 MEZZANINE	CARPET	VINYL TILE	HARDWOOD FLR.	CERAMIC TILE	CERAMIC TILE	

NOTE:  
ALL NEW INTERIOR WALLS ARE 6" METAL STUD, 1 HR. FIRE RATED, UNLESS OTHERWISE NOTED.  
INSTALL SMOKE PARTITIONS AT EVERY 3000 SQ. FT. OF BUILDING AREA.  
SEE DWG. S-2 FOR LOCATION OF NEW COLUMNS.

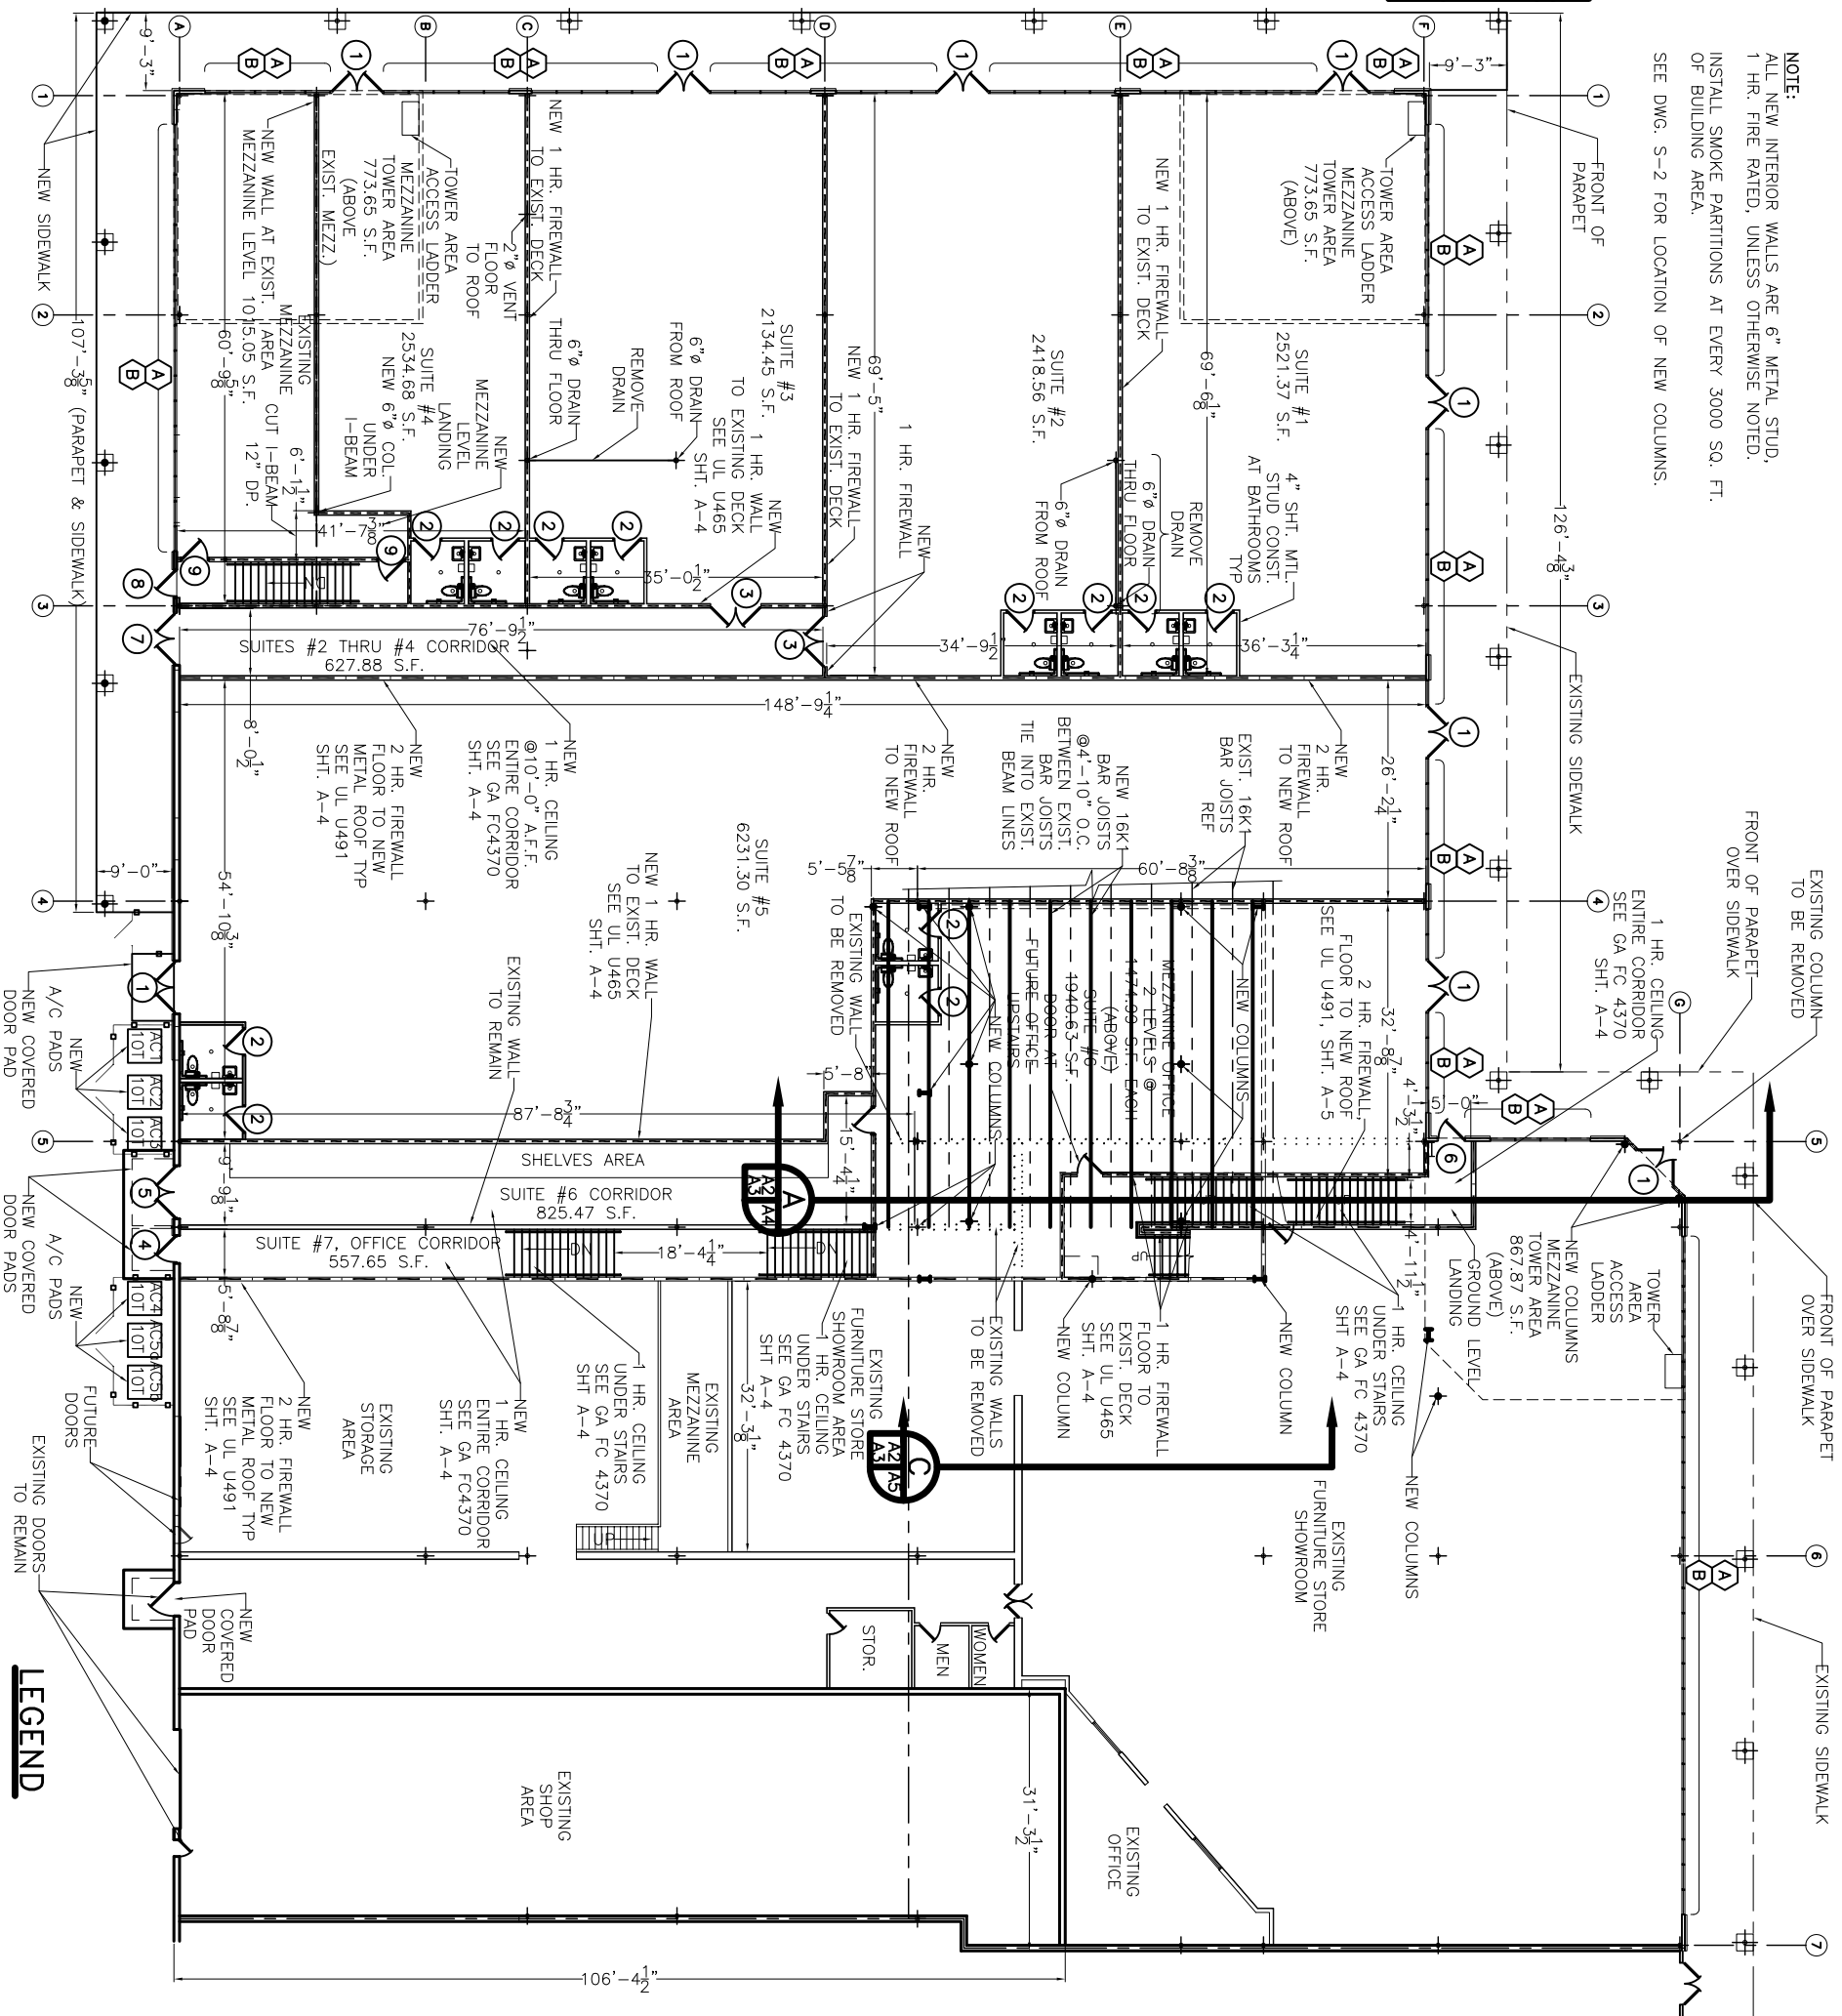

FIRST FLOOR PLAN  
SCALE: 3/32" = 1'-0"

LEGEND

- 1 HR. FIREWALL FLOOR TO ROOF SEE UL U465 SHT. A-4
- 2 HR. FIREWALL FLOOR TO ROOF SEE UL U491 SHT. A-4

<p><b>DAMMON ENGINEERING, INC.</b>  <b>EMMETT DAMMON</b>  <b>ARCHITECT</b>  <b>ROBERT WILTSE</b></p> <p>1095 FLORIDA AVENUE          SLIDELL, LA. 70458          985-649-5832</p> <p>WEBSITE:          WWW.DAMMONENGINEERING.CO          EMAIL:          DAMMONENG@BELL.SOUTH.NET</p> <p>ARCHITECTURE          ENGINEERING          STUDIES          PLANNING</p> <p>INVESTIGATION          EXPERT WITNESS</p>	<p><b>RENOVATIONS TO MISSISSIPPI MALL</b></p>	<p>MISSISSIPPI MALL          1230 S. HAUGH AVE          PICAYUNE, MS</p>	<p><b>FIRST FLOOR PLAN</b></p>	<p>REV: 12-17-07</p> <p>SCALE: AS NOTED</p> <p>JOB#: 1822</p> <p>DATE: 12-04-06</p> <p>SHEET</p> <p><b>A-2</b></p>
	<p>OF</p>			