




BLDG. C - RIGHT ELEVATION
SCALE: 1/8"=1'-0"

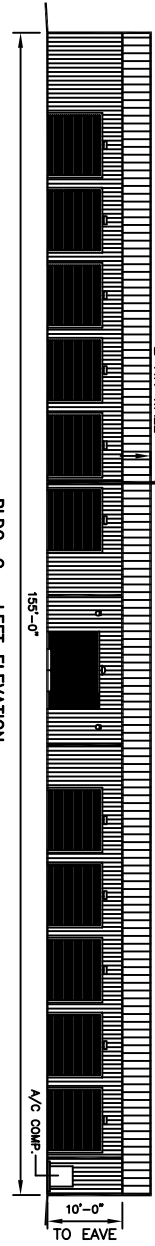


BLDG. C - LEFT ELEVATION
SCALE: 1/8"=1'-0"

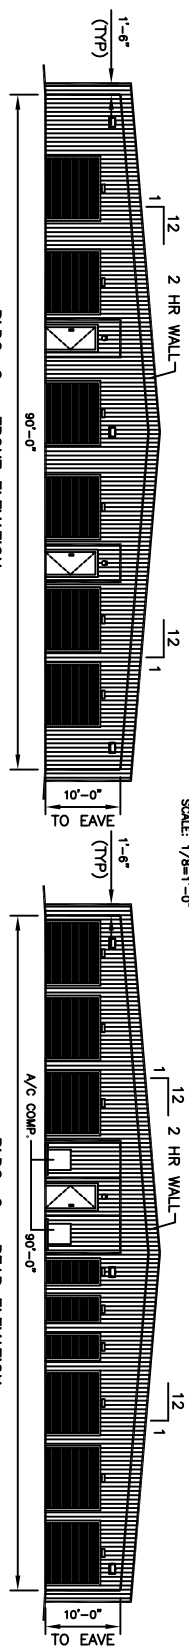


BLDG. C - FRONT ELEVATION
SCALE: 1/8"=1'-0"

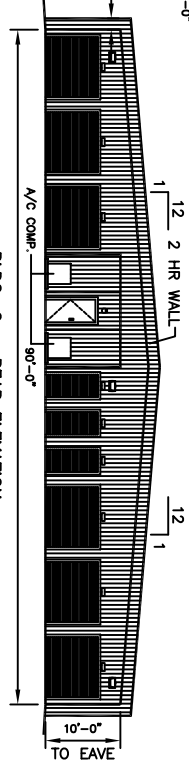


BLDG. C - REAR ELEVATION
SCALE: 1/8"=1'-0"

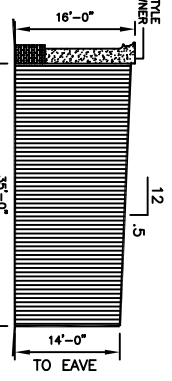


BLDG. E - RIGHT ELEVATION
SCALE: 1/8"=1'-0"

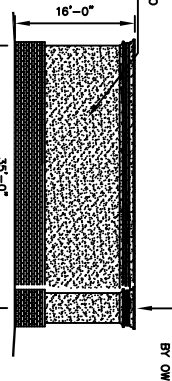

BLDG. E - LEFT ELEVATION
SCALE: 1/8"=1'-0"

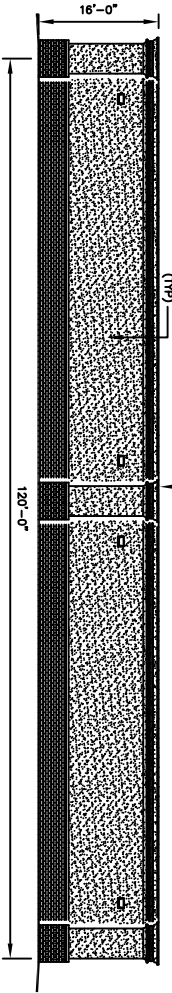

BLDG. E - FRONT ELEVATION
SCALE: 1/8"=1'-0"

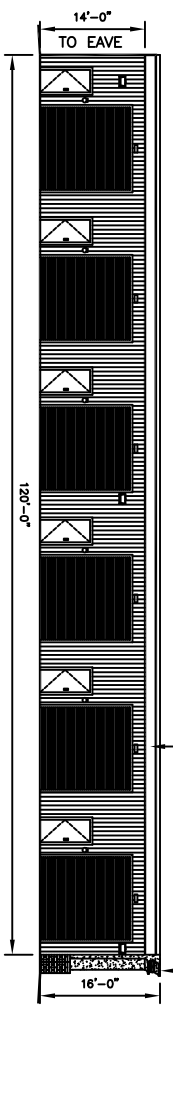

BLDG. E - REAR ELEVATION
SCALE: 1/8"=1'-0"

BLDG.C & E EXTERIOR ELEVATIONS
JEFF BRELAND
64287 HWY 41
PEARL RIVER, LOUISIANA

PLANET STORAGE
DAMMON ENGINEERING, INC.
1095 FLORIDA AVENUE 985-649-5882 SLIDELL, LA. 70468
DAMMONENGINEERING.COM

SHEET 17
A-8
DATE: 6-19-06
JOB NO. 1757
SCALE(S) NOTED
FILE:
OF 27