


STYLE AND
OWNER -
130 MPH
WINDS

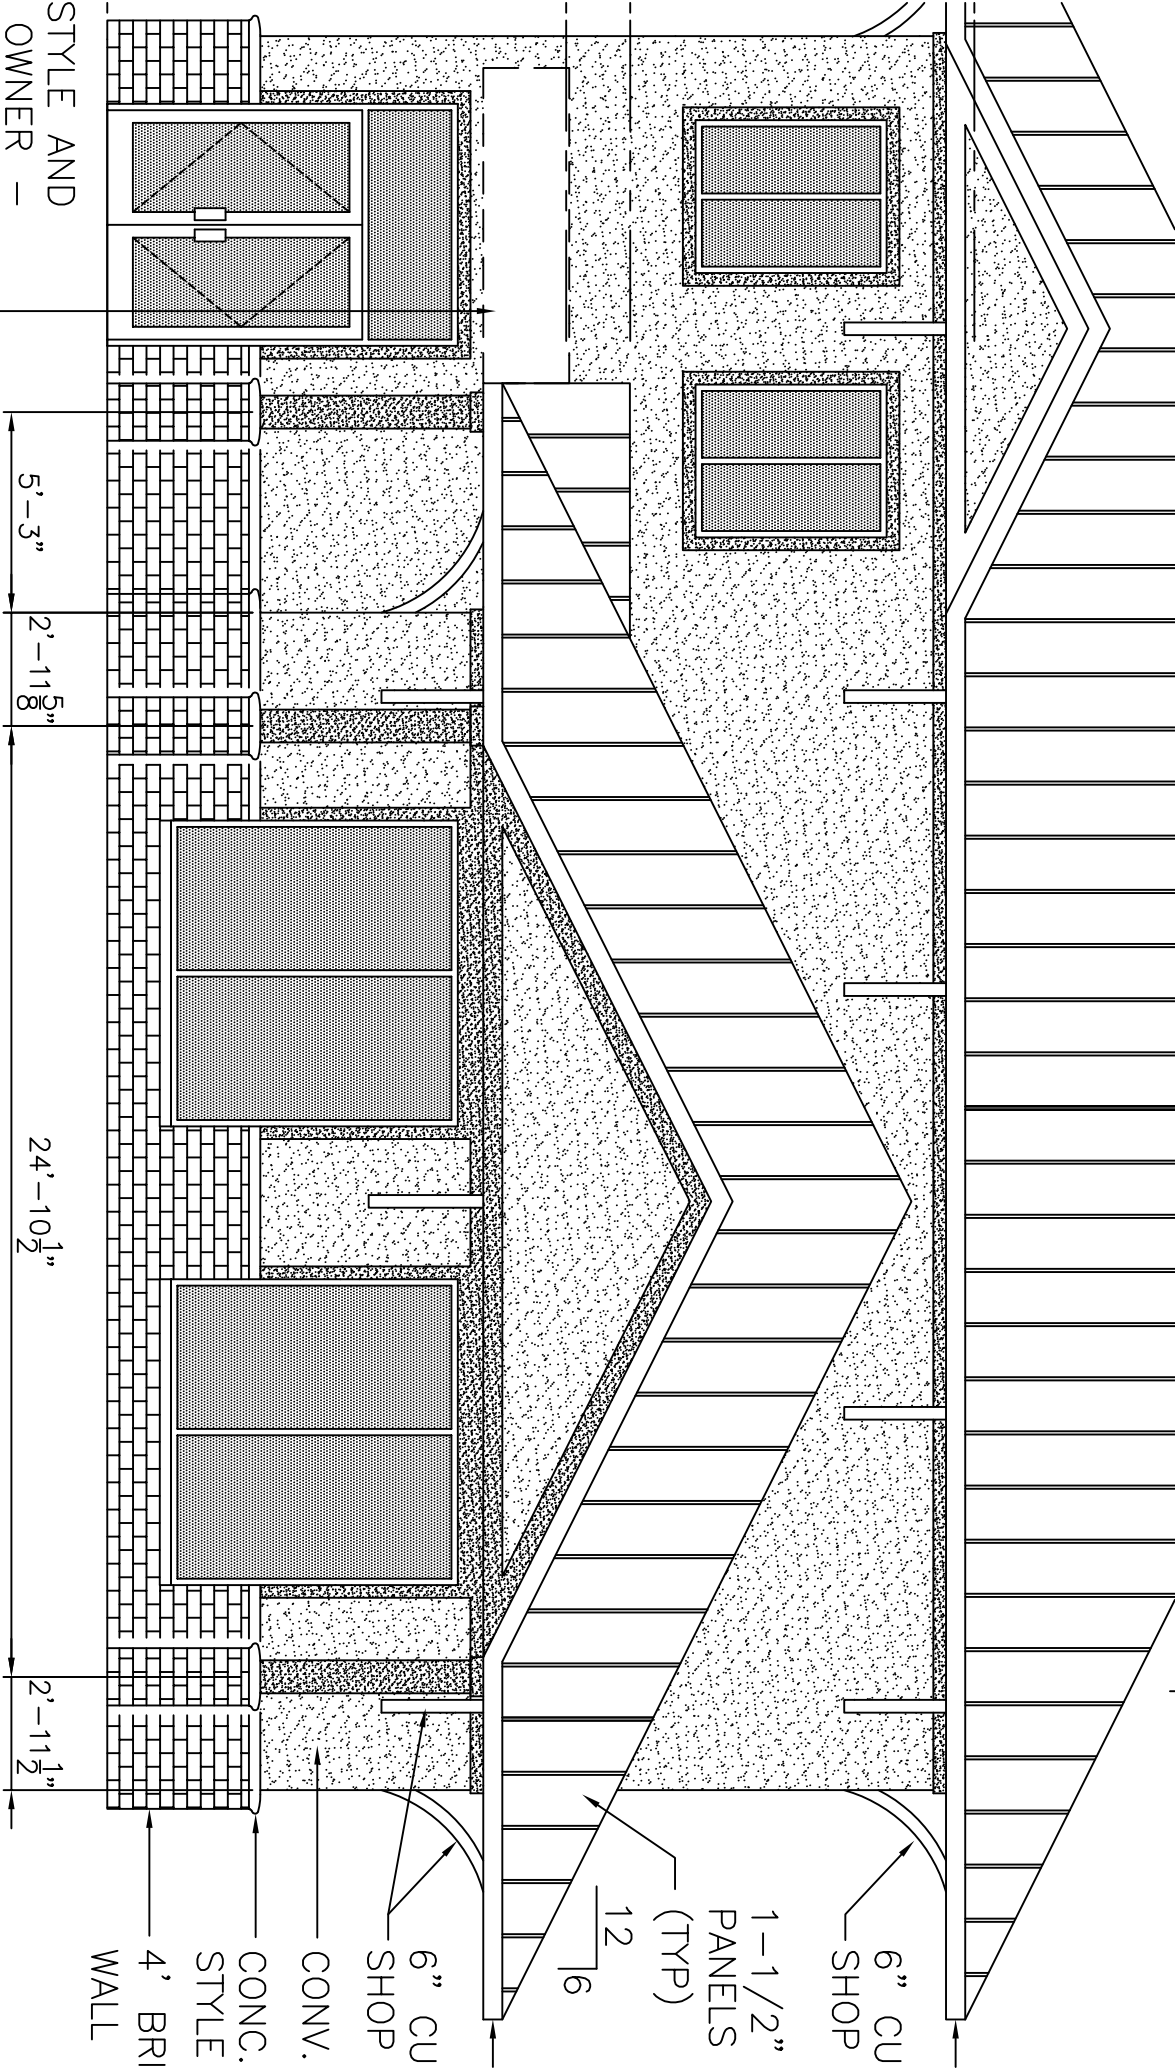

FRONT EXTERIOR ELEVATION

SCALE: 3/16" = 1'-0"