




6 TYPICAL BLOCK PENETRATION DETAIL @ LAP SIDING
A303 | A301 SCALE: 3" = 1'-0"

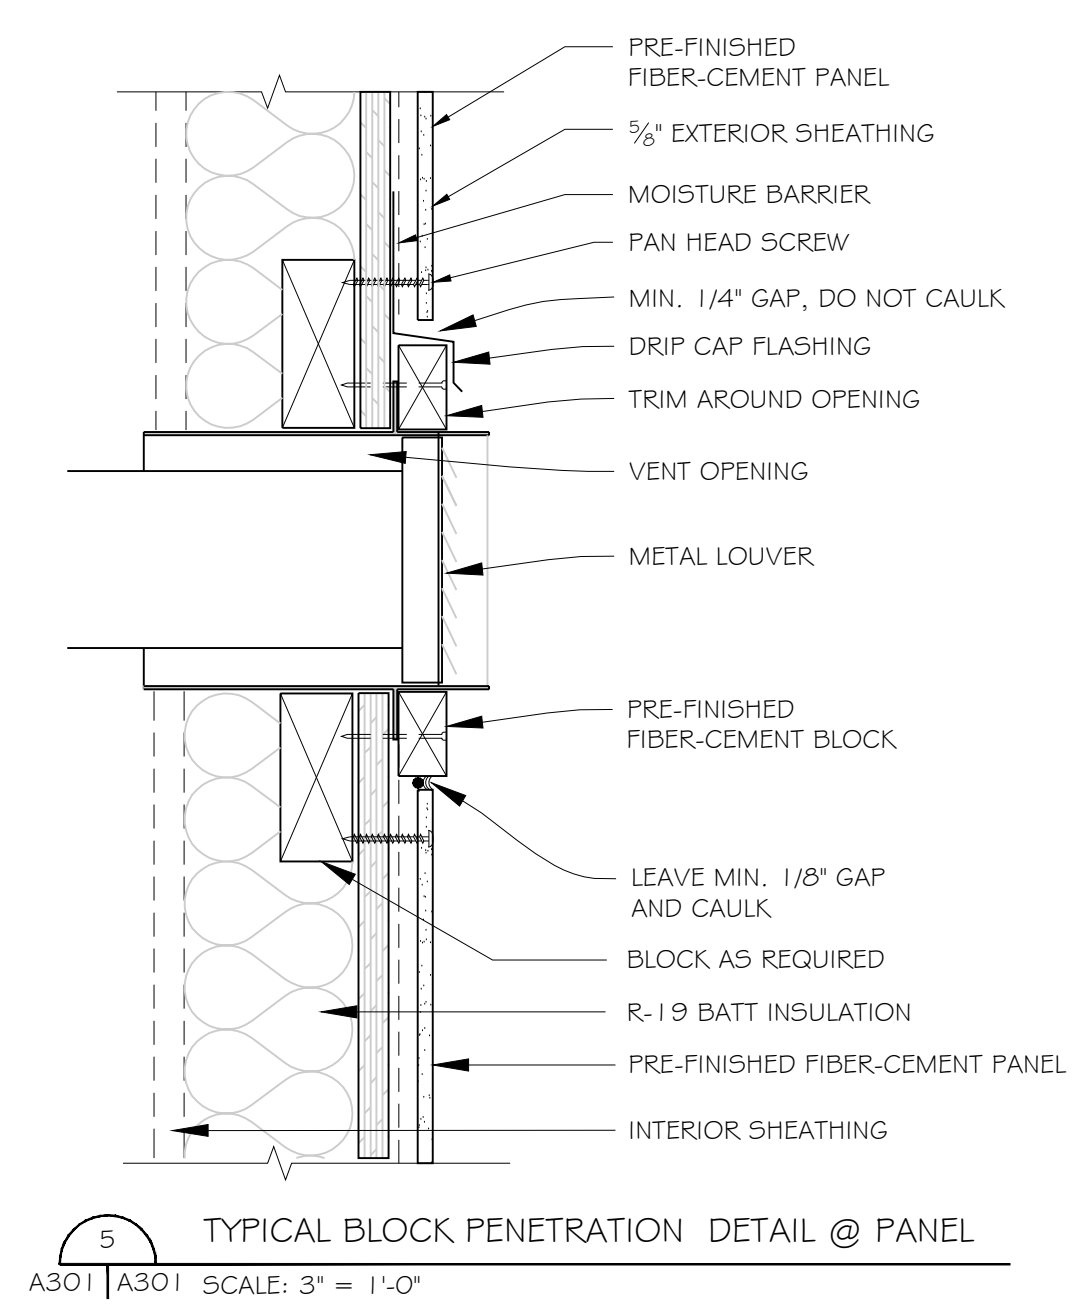


5 TYPICAL BLOCK PENETRATION DETAIL @ PANEL
A301 | A301 SCALE: 3" = 1'-0"

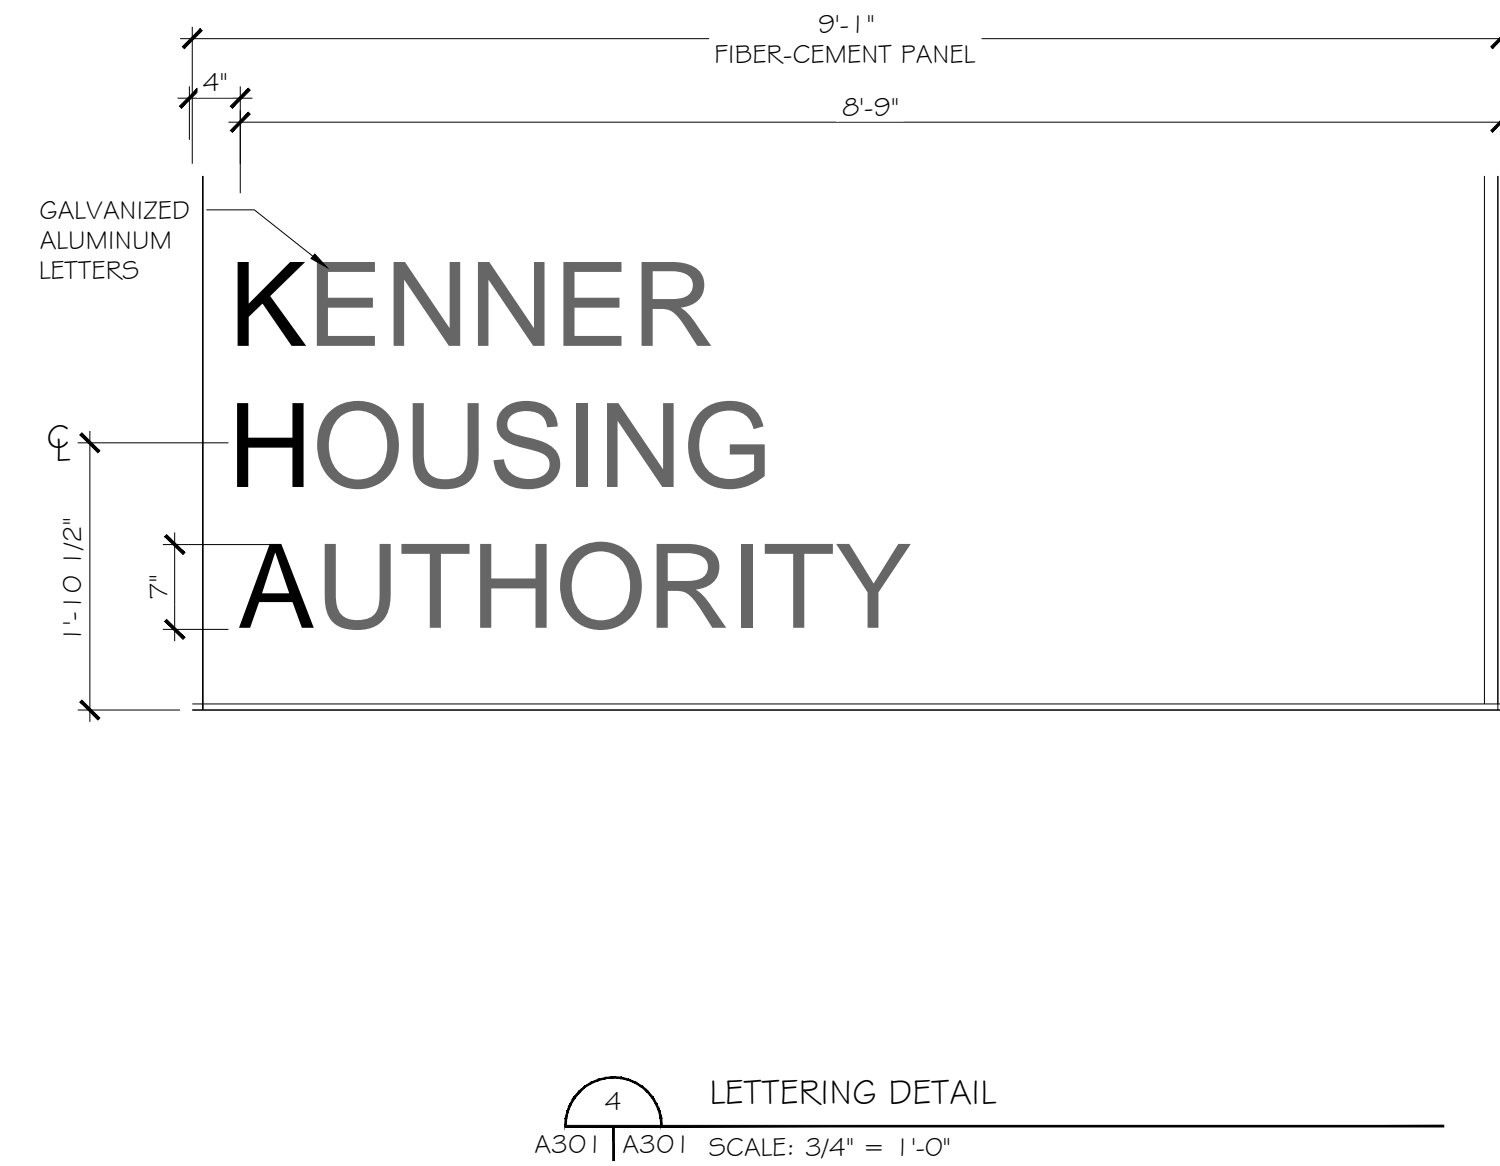


4 LETTERING DETAIL
A301 | A301 SCALE: 3/4" = 1'-0"

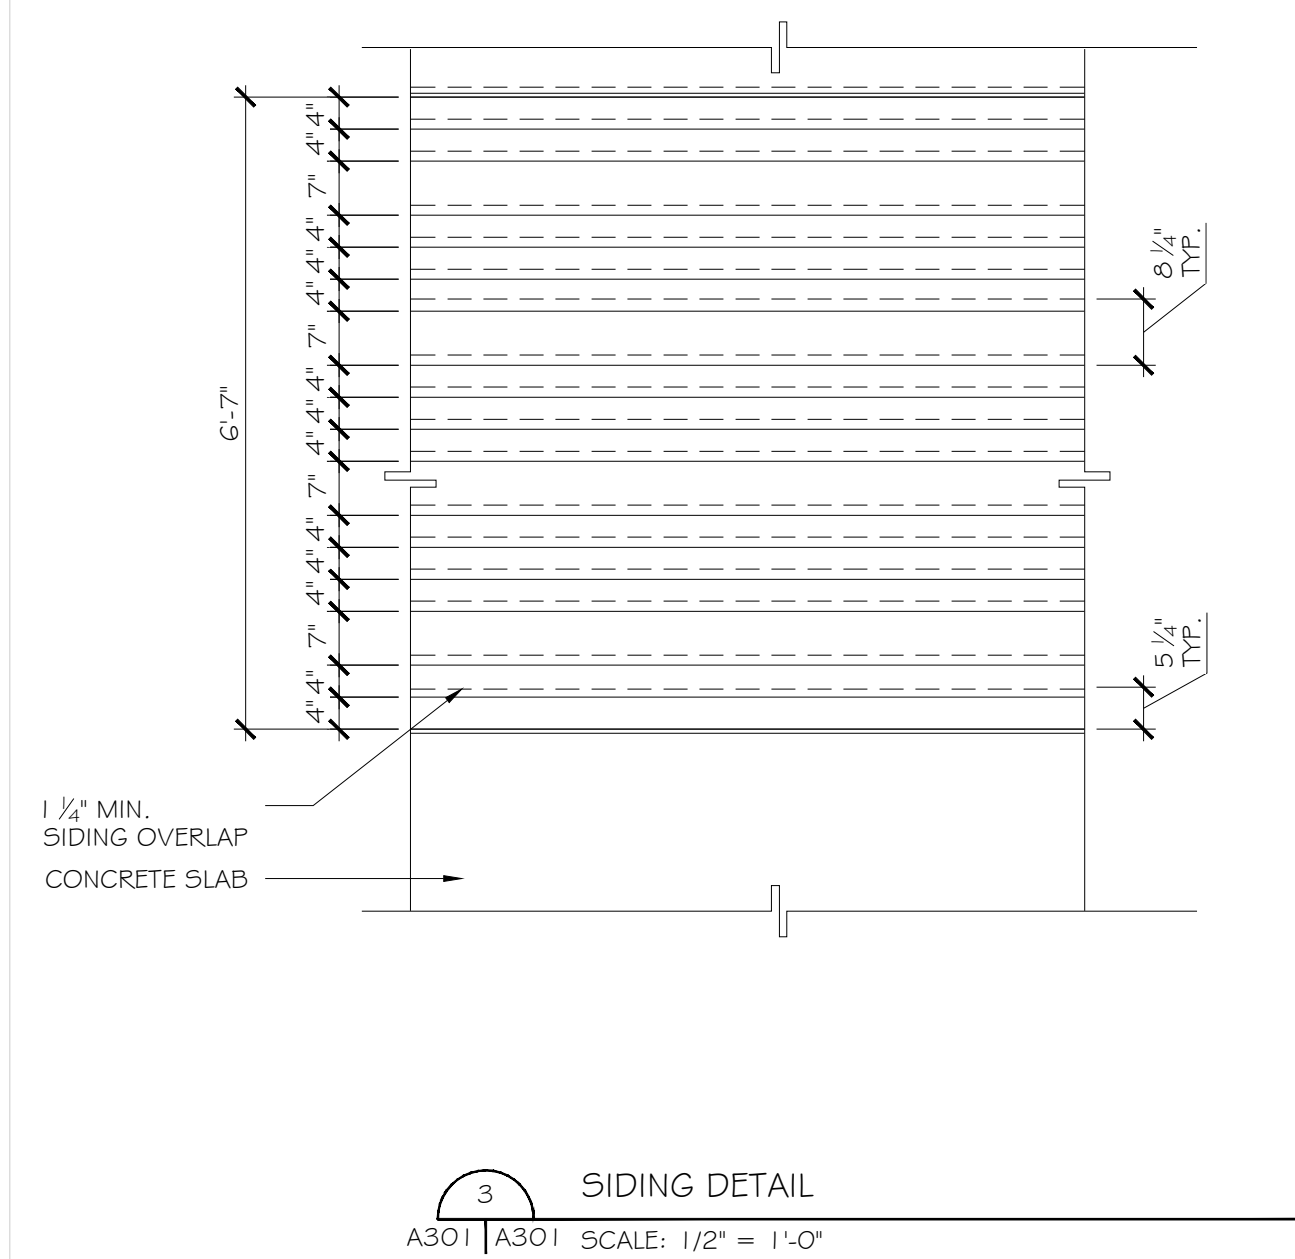

3 SIDING DETAIL
A301 | A301 SCALE: 1/2" = 1'-0"

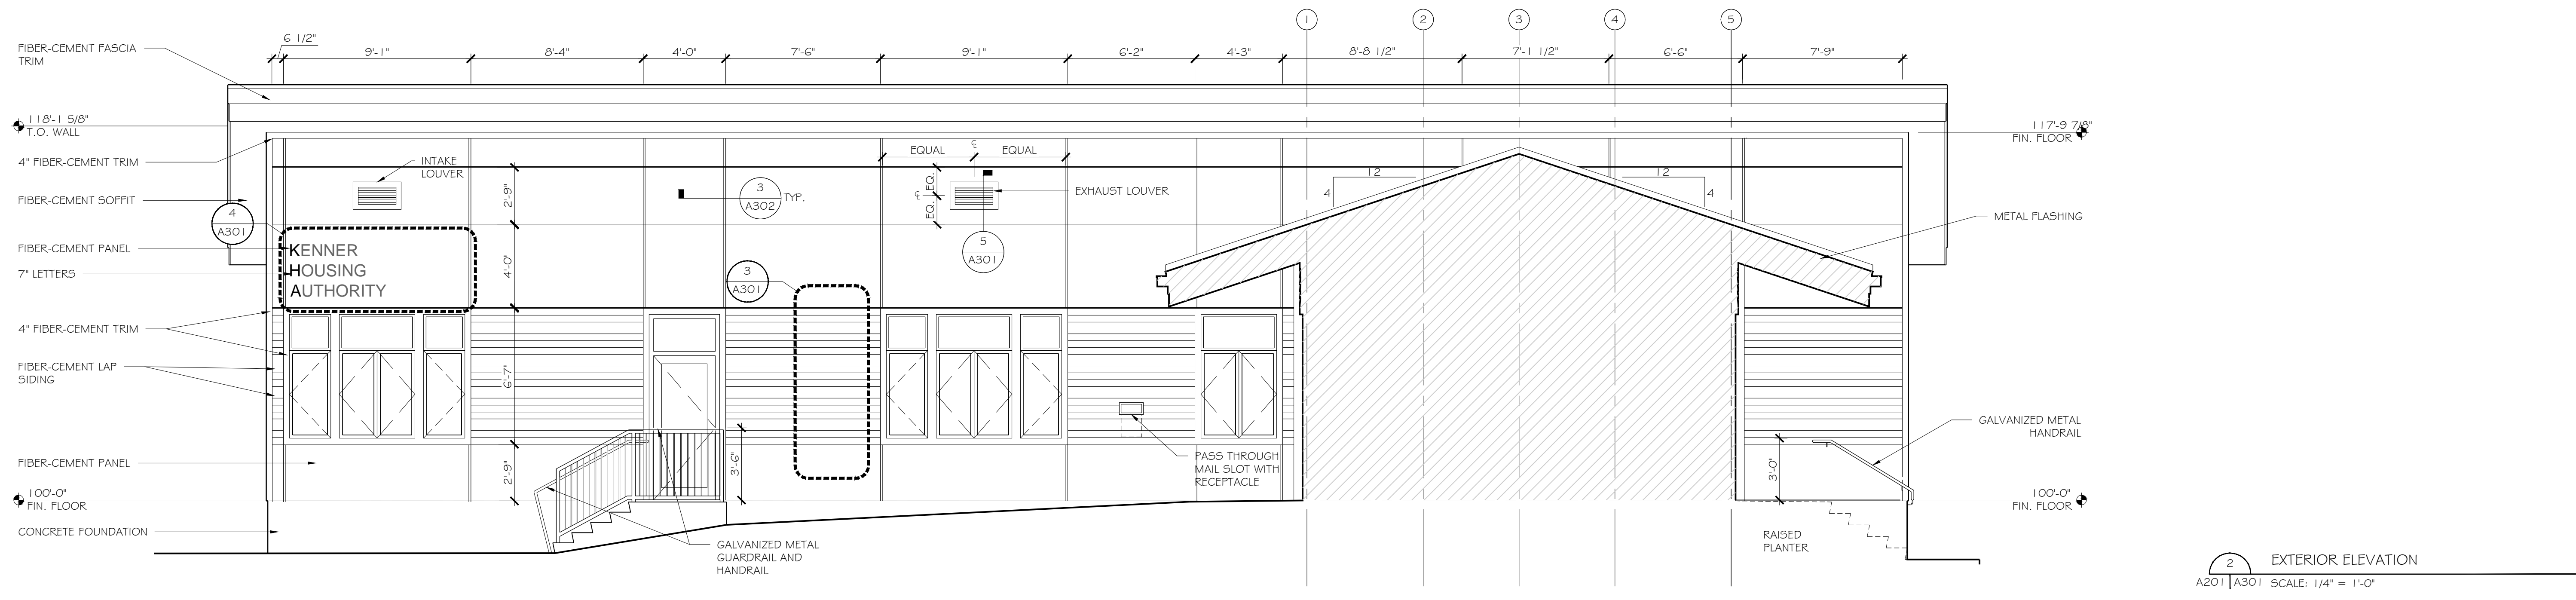

2 EXTERIOR ELEVATION
A201 | A301 SCALE: 1/4" = 1'-0"

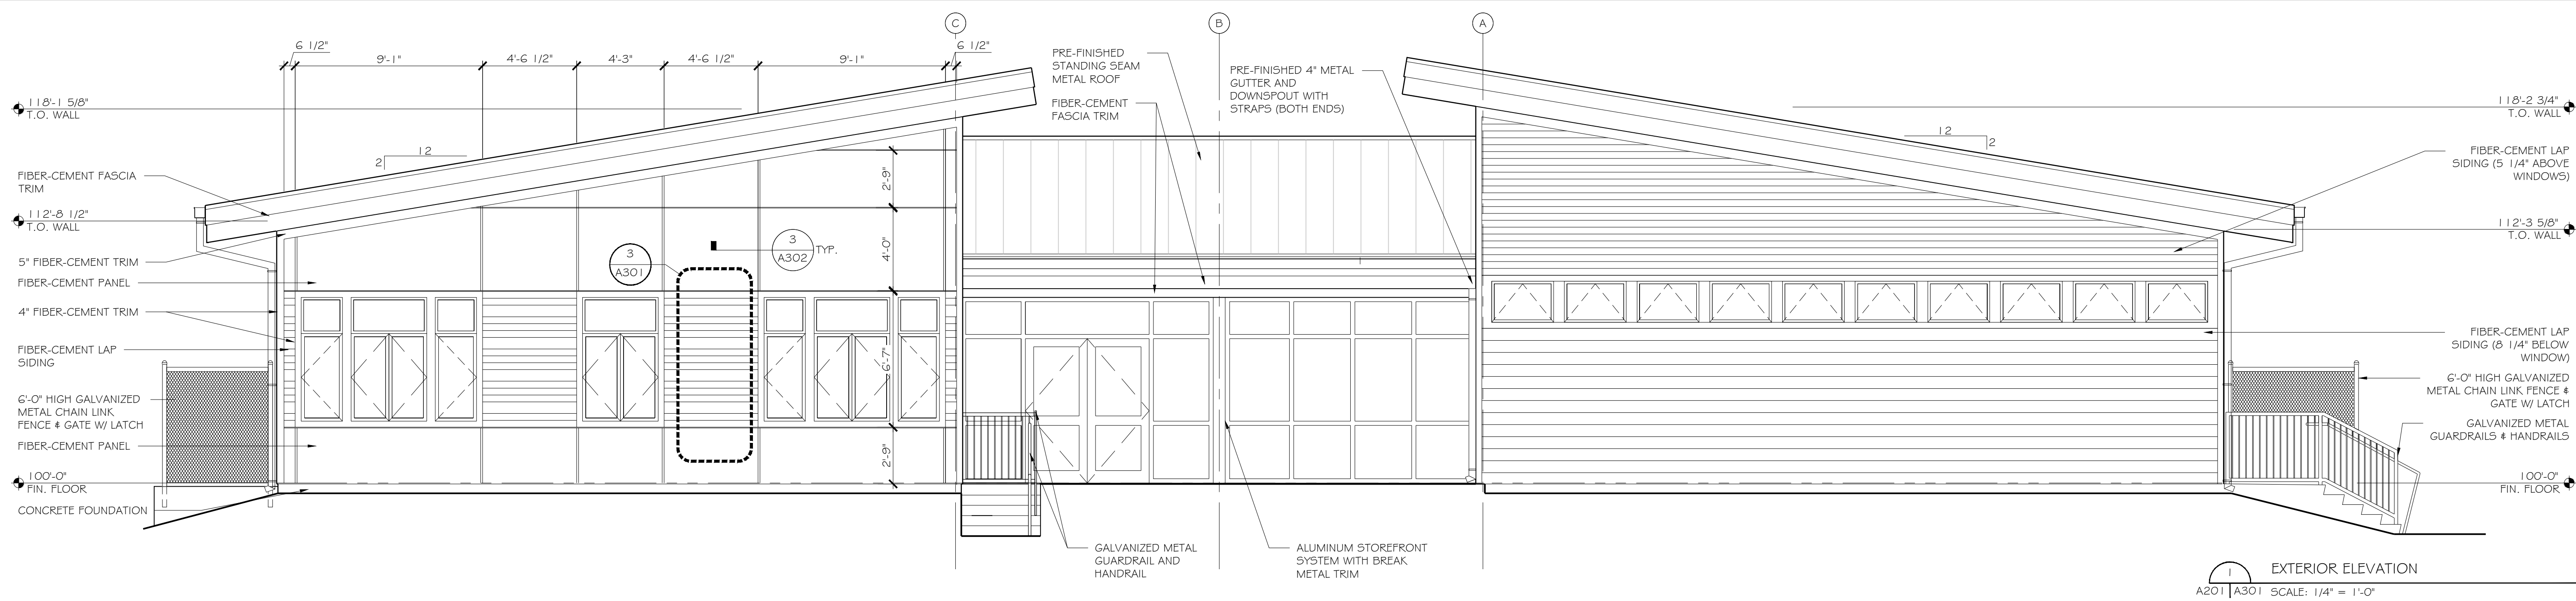

1 EXTERIOR ELEVATION
A201 | A301 SCALE: 1/4" = 1'-0"

APP. CHK. BY	DESCRIPTION	DATE	REV#	APP. CHK. BY	DESCRIPTION	DATE	REV#	APP. CHK. BY	DESCRIPTION	DATE	REV#	APP. CHK. BY	DESCRIPTION	DATE	REV#

THE DESIGN CONCEPTS REPRESENTED IN THIS DOCUMENT ARE SPECIFICALLY FOR THE PROJECT. INFORMATION CONTAINED HEREIN IS THE SOLE PROPERTY OF WDG | ARCHITECTS ENGINEERS AND SHALL NOT BE TRANSFERRED TO ANY OTHER PROJECTS, USED FOR ANY OTHER PURPOSE OR TO BE CONVEYED TO THIRD PARTIES IN ANY FORM WHATSOEVER WITHOUT THE EXPRESS WRITTEN CONSENT OF WDG | ARCHITECTS ENGINEERS.

WDG PROJECT NUMBER	12-017
APPROVED BY	KAK
DRAFTED BY	SKR
CHECKED BY	KAK
AUGUST 14, 2012	△
SCHMATIC DESIGN	
DESIGN DEVELOPMENT	
08/14/12 KAK FORBID	
FOR CONSTRUCTION	