


2 BUILDINGS 1, 2, 5 AND 6 - THIRD FLOOR PLAN (SECOND FLOOR SIMILAR)

SCALE: 1/8" = 1'-0"


BUDG-2-3

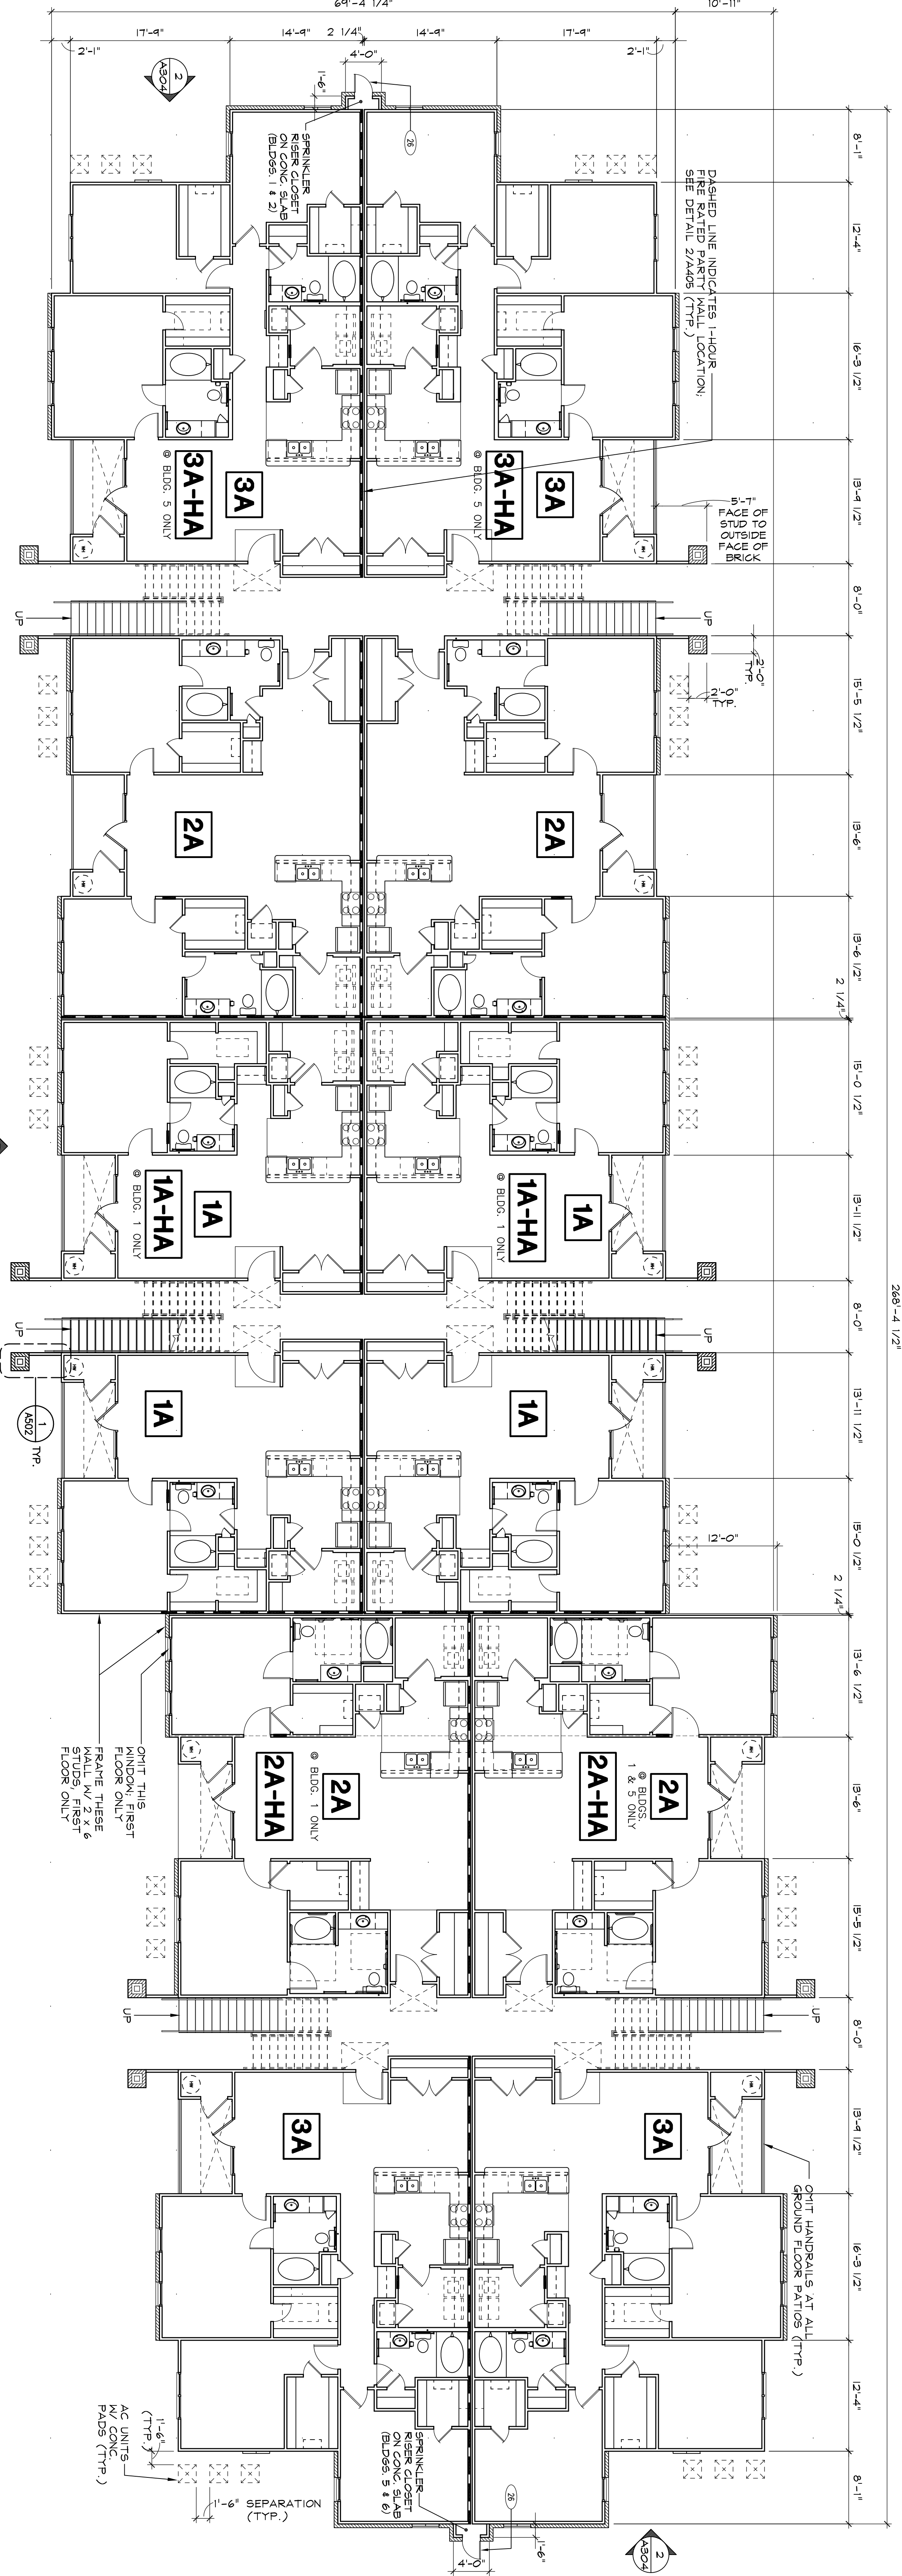


1 BUILDINGS 1, 2, 5 AND 6 - FIRST FLOOR PLAN

SCALE: 1/8" = 1'-0"

BUDG-2-1

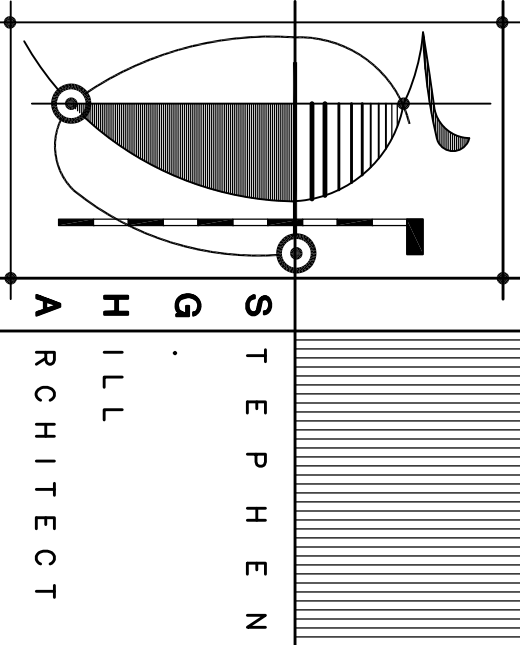

454 BROOKRIDGE CIRCLE  
CORDOVA, TN 38018  
901-578-3400 FAX 901-578-3450  
steve@stephillarchitect.com

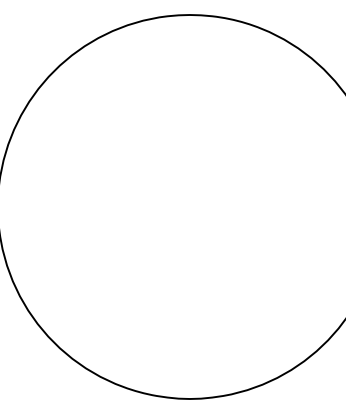

HAMMOND, LA

REVISIONS

DO NOT SCALE DRAWINGS.  
ALLOW DIMENSIONS ONLY. IF NOT SHOWN, VERIFY CORNER  
DIMENSIONS AND VERIFY DIMENSIONS AT JOINTS.  
VERIFY DIMENSIONS AND CORNER DIMENSIONS AT JOINTS.  
VERIFY DIMENSIONS AND CORNER DIMENSIONS AT JOINTS.

BUILDINGS 1, 2, 5 AND 6  
OVERALL FLOOR PLANS

DATE 12-3-09  
PROJECT 08112.13  
SHEET A201