


2 BUILDINGS 1, 2, 5, 6, 7 AND 8 - THIRD FLOOR PLAN (SECOND FLOOR SIMILAR)

SCALE: 1/8" = 1'-0"


BUDG-2-3

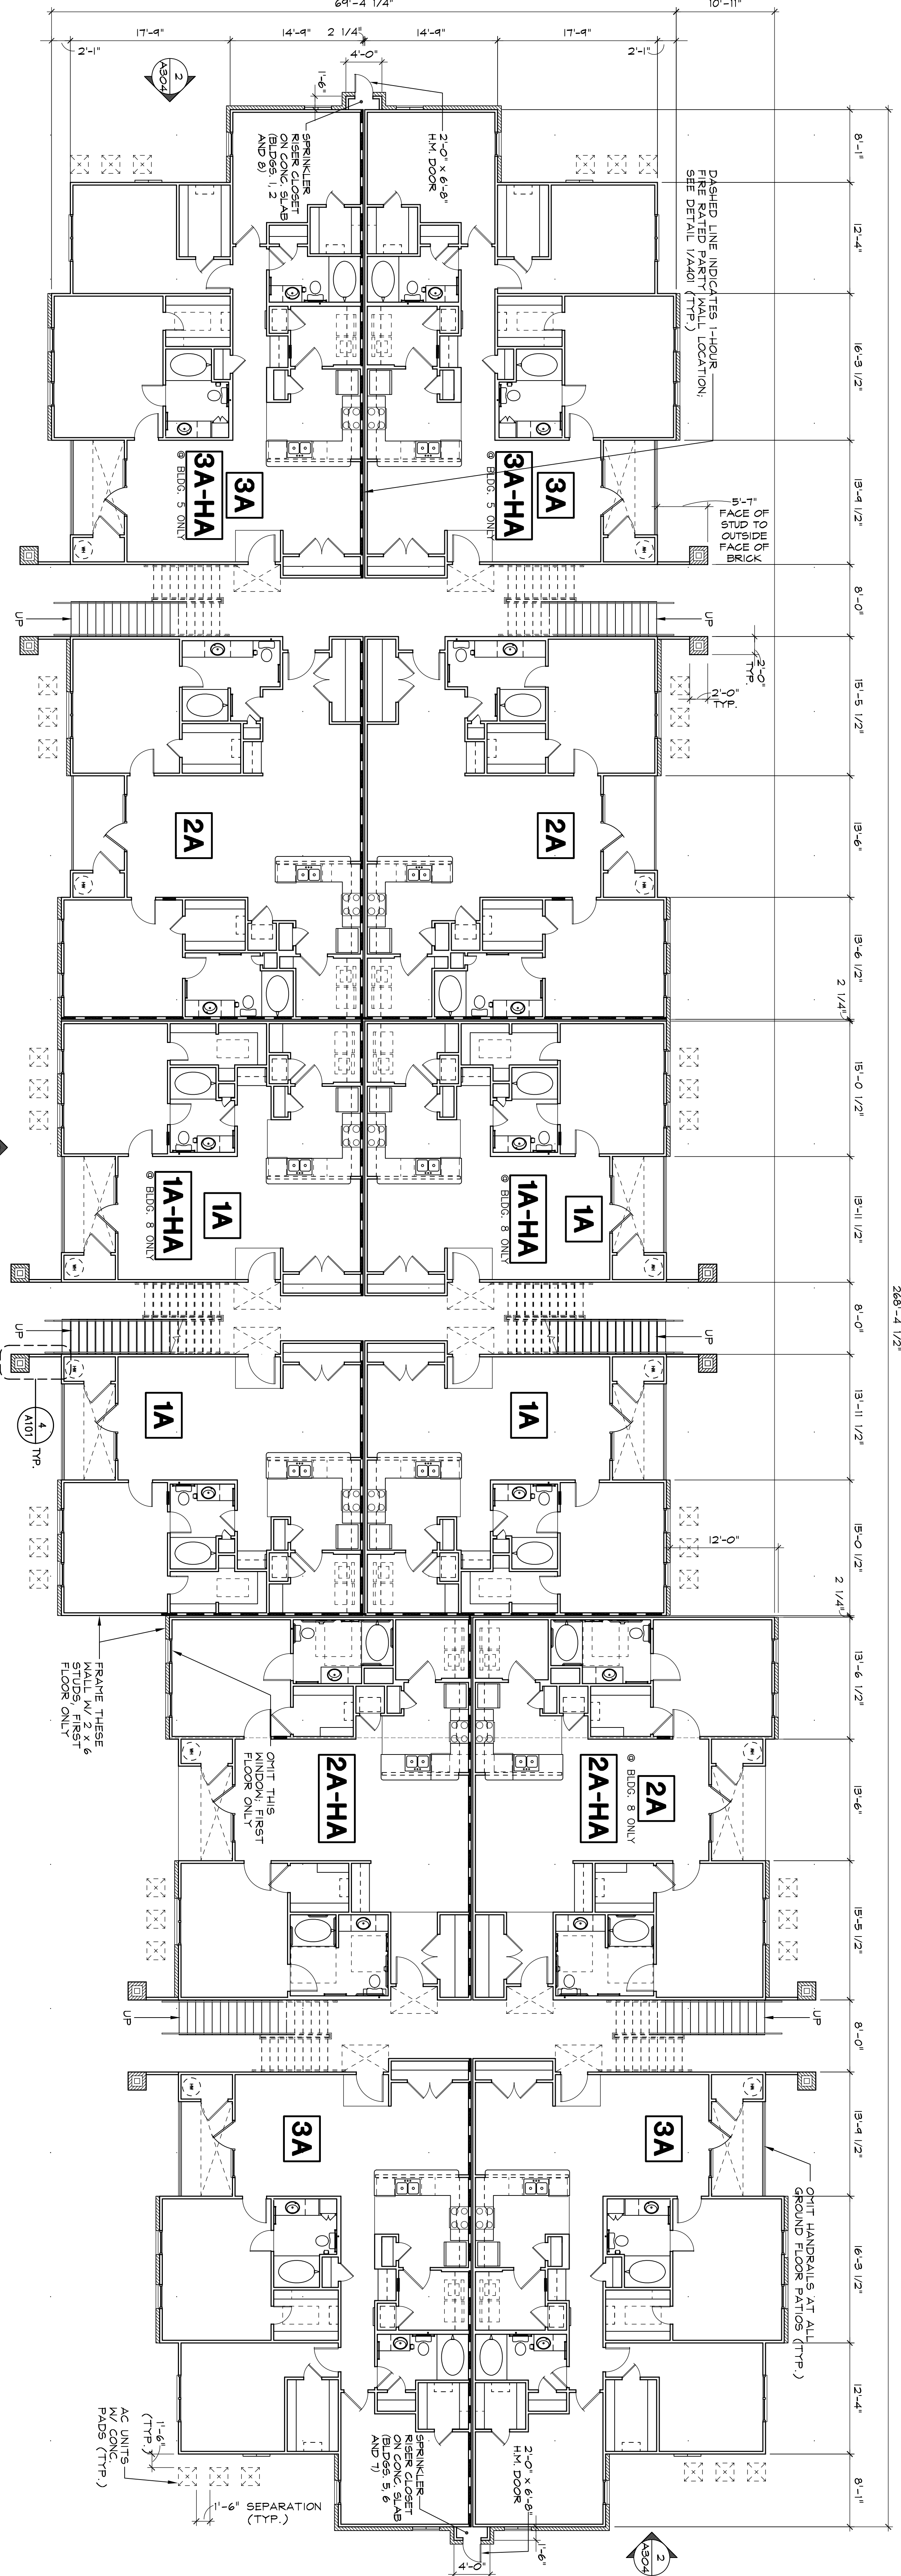


1 BUILDINGS 1, 2, 5, 6, 7 AND 8 - FIRST FLOOR PLAN

SCALE: 1/8" = 1'-0"

BUDG-2-1

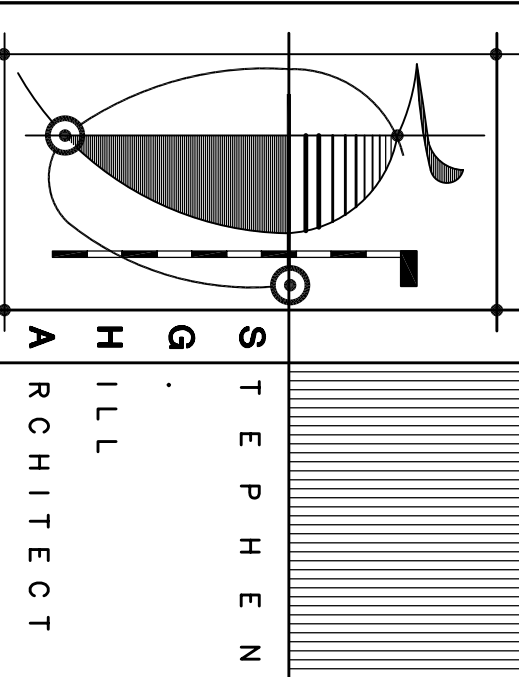

454 BROOKRIDGE CIRCLE  
CORDOVA, TN 38018  
901-578-3400 FAX 901-578-3450  
steve@synarchitect.com

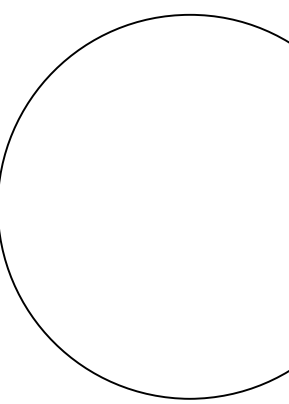

CROSSWINDS  
HAMMOND, LA

PROGRESS SET  
NOT FOR  
CONSTRUCTION

REVISIONS

DO NOT SCALE DRAWINGS.  
ALLOW DIMENSIONS ONLY. IF NOT SHOWN, VERIFY CORNER  
DIMENSIONS AND VERTICAL DIMENSIONS AT JOINTS.  
VERIFY DIMENSIONS AND VERTICAL DIMENSIONS AT JOINTS.  
VERIFY DIMENSIONS AND VERTICAL DIMENSIONS AT JOINTS.  
VERIFY DIMENSIONS AND VERTICAL DIMENSIONS AT JOINTS.

BUILDINGS 1, 2, 5, 6, 7 AND 8

OVERALL FLOOR PLANS

CHECKED: GSH

DRAWN: CS

DATE: 10-26-09

PROJECT: 08112.13

SHEET: A201