


3 ROOF PLAN - BLDGS. 1, 2, 5, 6, 7 AND 8

SCALE: 1/8" = 1'-0"


BLDG-2-RF

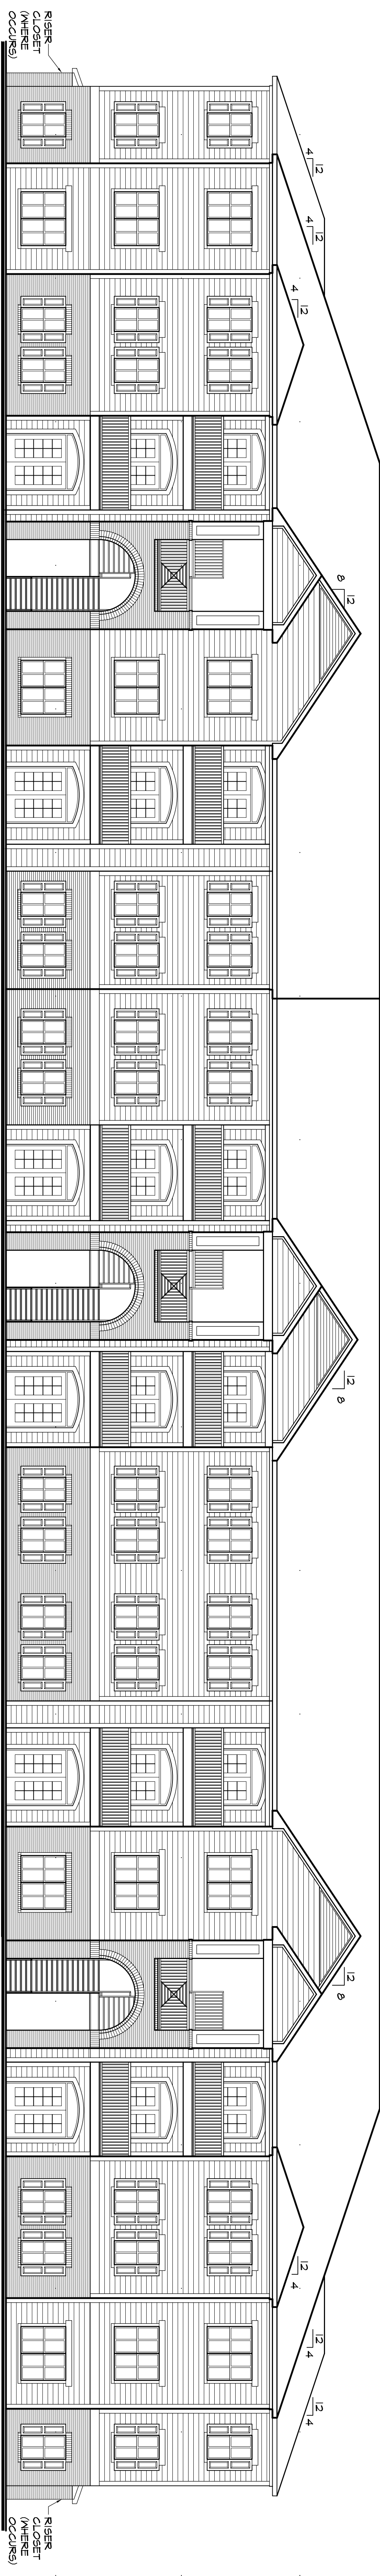

2 EAST ELEVATION - BLDGS. 1, 6 AND 8, SOUTH ELEVATION - BLDGS. 2 and 5, WEST ELEVATION BLDG. 7

SCALE: 1/8" = 1'-0"


ELEV-B2B

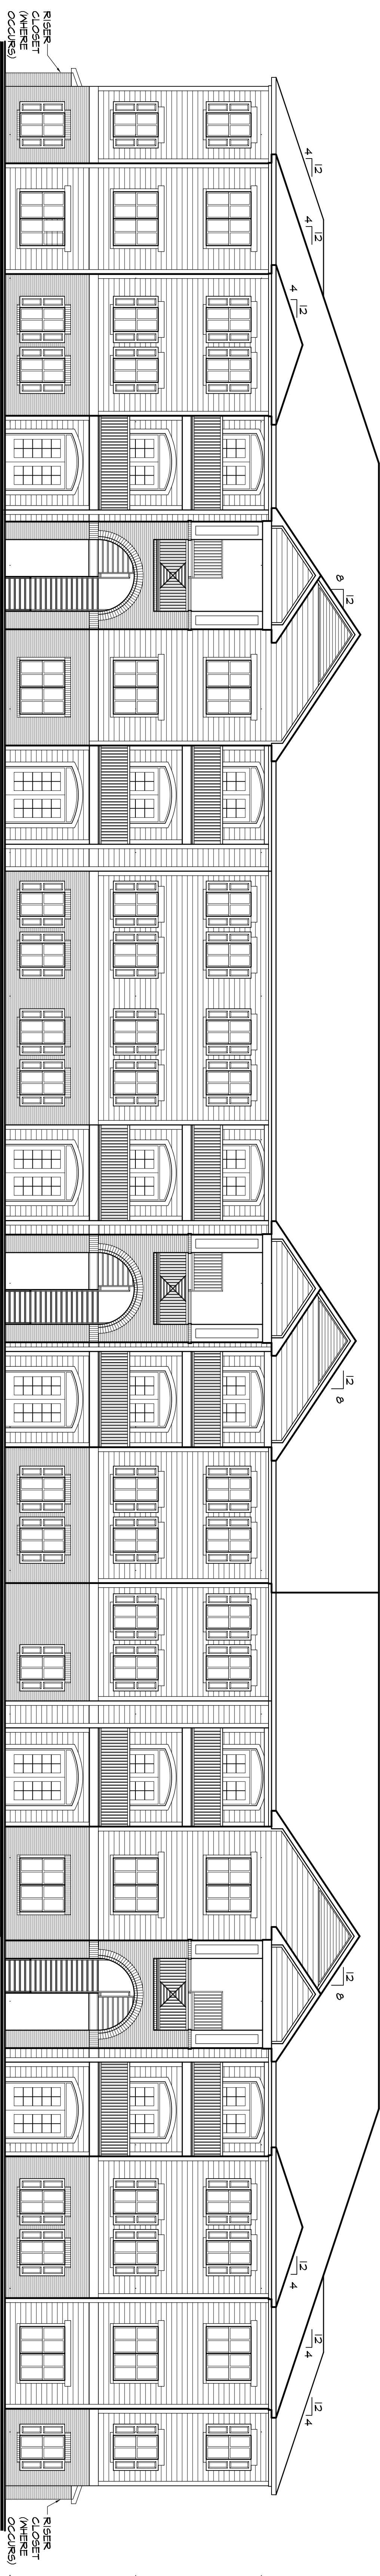


1 WEST ELEVATION - BLDGS. 1, 6 AND 8, NORTH ELEVATION - BLDGS. 2 and 5, EAST ELEVATION BLDG. 7

SCALE: 1/8" = 1'-0"

ELEV-B2A

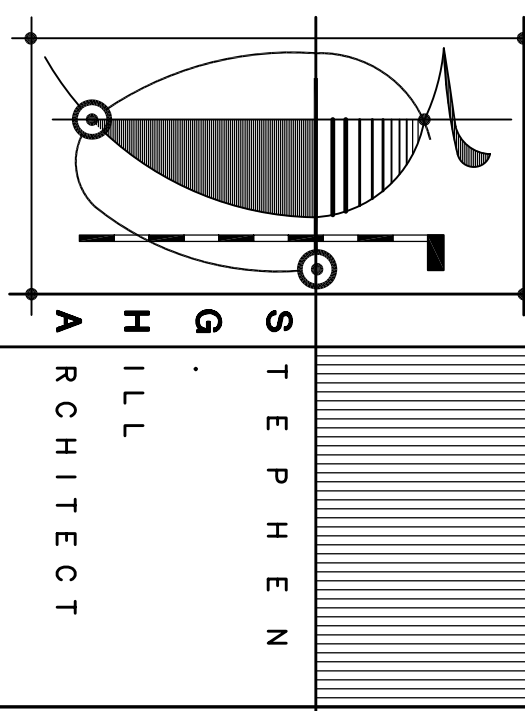

454 BROOKRIDGE CIRCLE
CORONA, TN 38018
901-578-3400 FAX 901-578-3450
steve@gharchitect.com

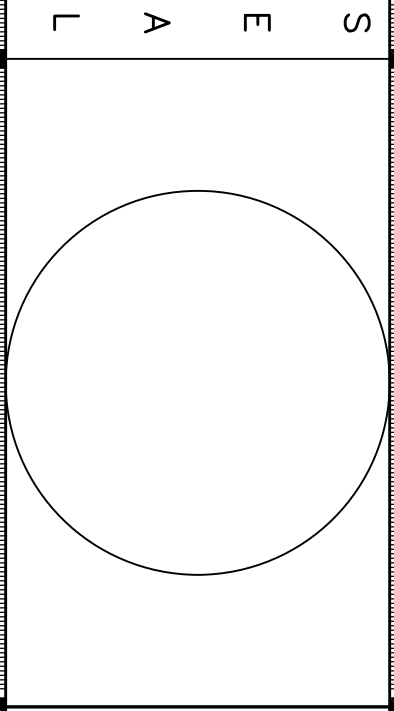

CROSS WINDS

HAMMOND, LA

GENERAL NOTES:
1. PROVIDE ROOF TOP VENTILATORS IN
COMPLIANCE WITH 2006 IBC, SECT. 1209.

PROGRESS SET
NOT FOR
CONSTRUCTION

REVISIONS

DO NOT SCALE DRAWINGS.
FOLLOW DIMENSIONS AND NOTES.
DIMENSIONS AND NOTES TAKE PRECEDENCE OVER
NOTES AND DIMENSIONS.
BUILDINGS 1, 2, 5, 6, 7 AND 8
ELEVATIONS AND ROOF PLAN

DRAWN: GS
CHECKED: SMH

DATE: 10-26-09
PROJECT: 08112.13
SHEET

A301

© 2009 STEPHEN HILL ARCHITECT
ALL RIGHTS RESERVED.
THIS DOCUMENT CONTAINS GENERAL AND UNFINISHED WORK
AND IS NOT TO BE USED FOR CONSTRUCTION OR REPRODUCTION
WITHOUT WRITTEN CONSENT OF THE ARCHITECT.