


3 ROOF PLAN - BLDGS. 3 AND 4

SCALE: 1/8" = 1'-0"


BLDG-3-RF

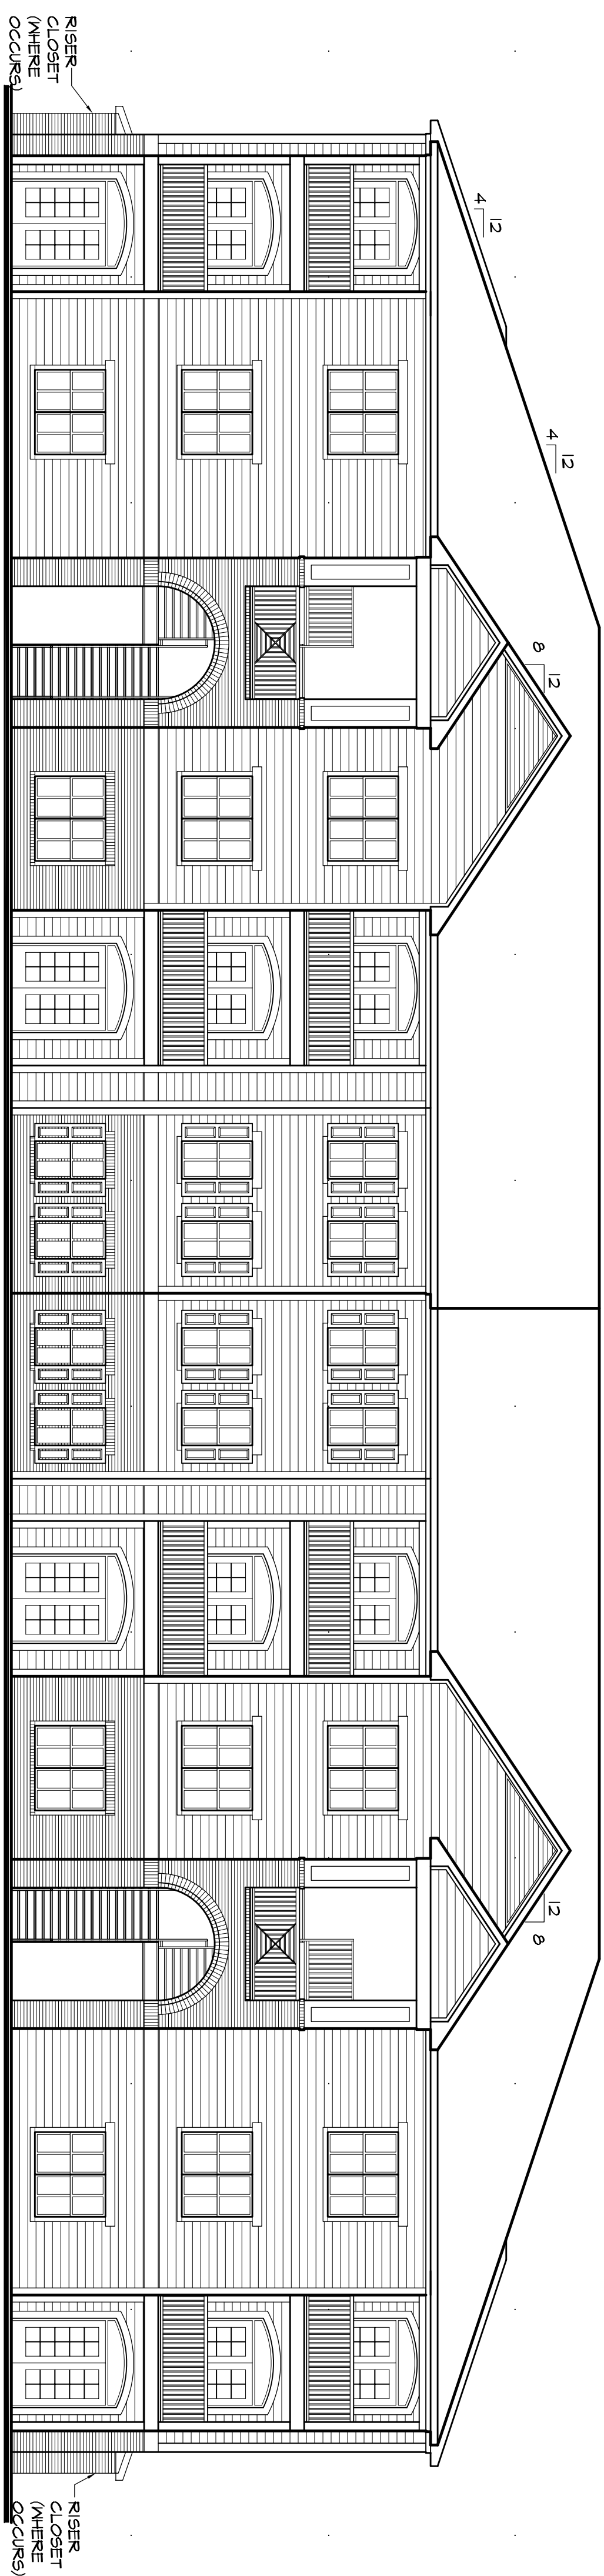

2 WEST ELEVATION - BLDG. 3, EAST ELEVATION - BLDG. 4

SCALE: 1/8" = 1'-0"


ELEV-BB8

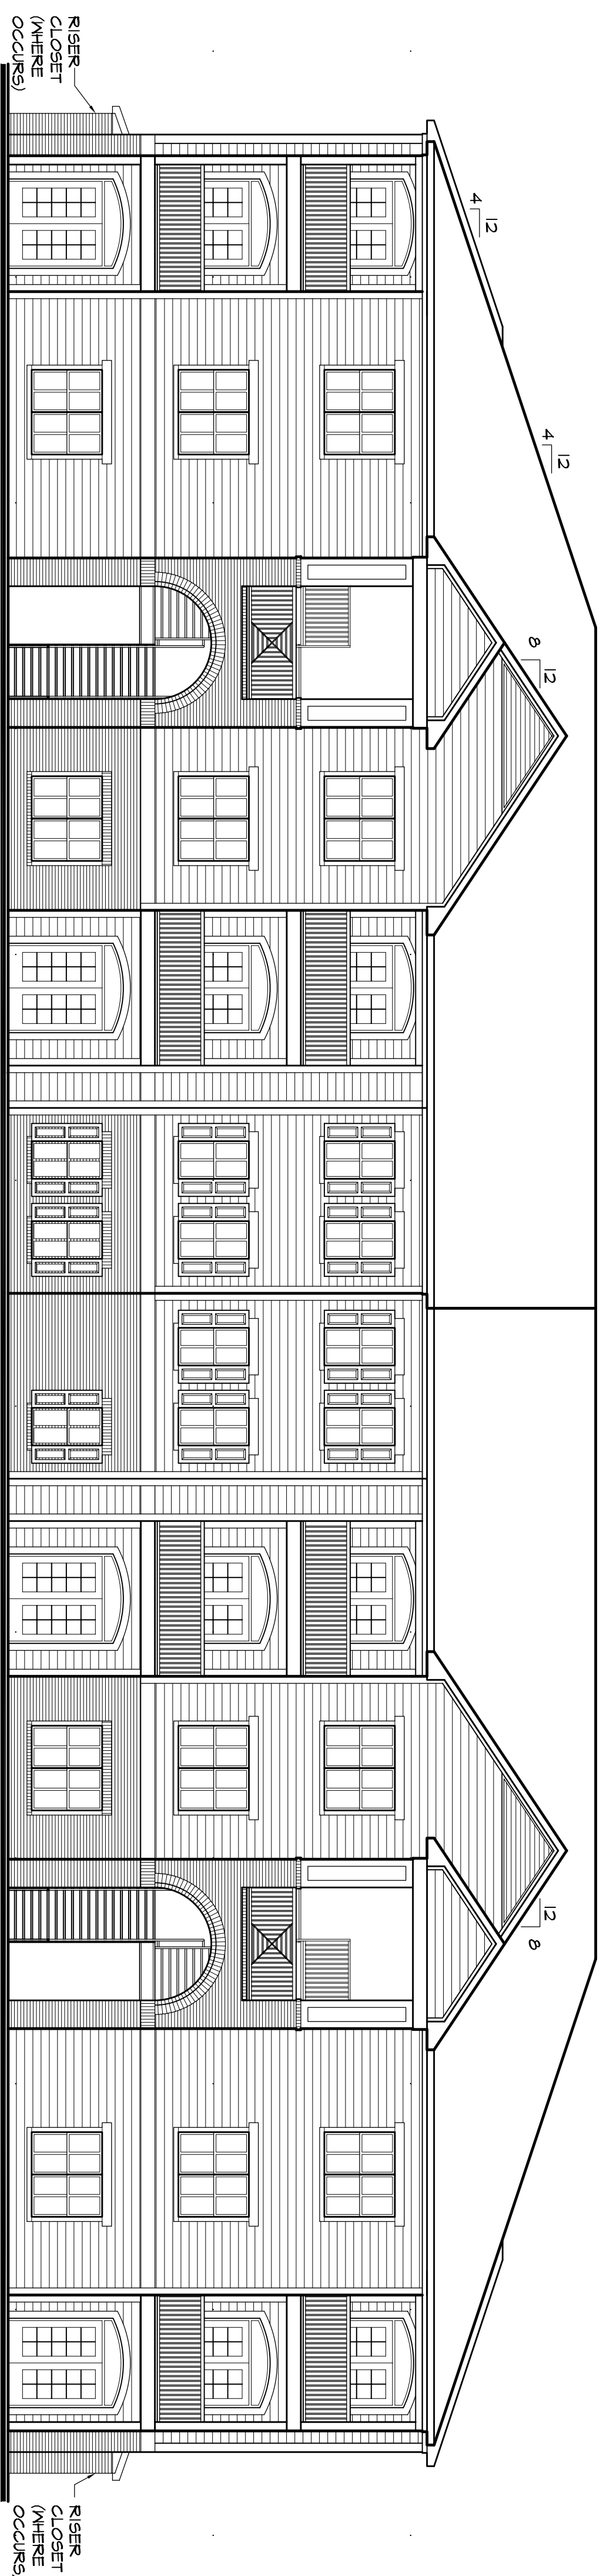


1 EAST ELEVATION - BLDG. 3, WEST ELEVATION - BLDG. 4

SCALE: 1/8" = 1'-0"

ELEV-B8A

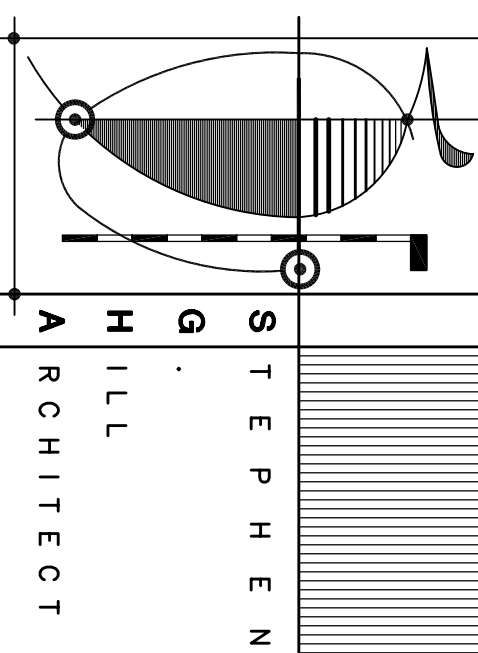

454 BROOKRIDGE CIRCLE
CORONA, TN 38018
901-578-3460 FAX 901-578-3460
steve@gharchitect.com

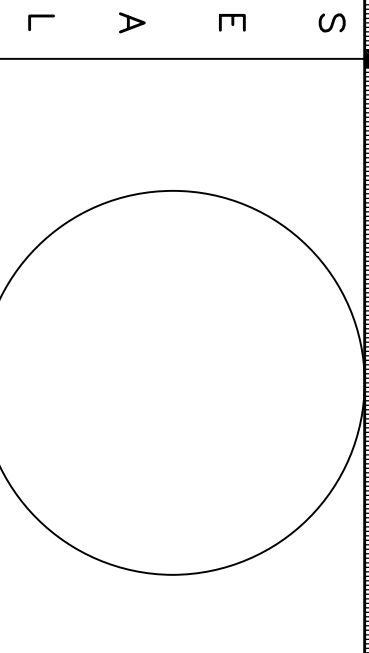

CROSS WINDS

HAMMOND, LA

GENERAL NOTES:

1. PROVIDE ROOF TOP VENTILATORS IN
COMPLIANCE WITH 2009 IRC, SECTION 1503

PROGRESS SET
NOT FOR
CONSTRUCTION

REVISIONS

BUILDINGS 3 AND 4
ELEVATIONS AND ROOF PLAN

DRAWN: GS

CHECKED: SGM

DATE: 10-26-09
PROJECT: 08112.13
SHEET

A302

© 2009 STEPHEN G. HILL ARCHITECT
ALL RIGHTS RESERVED. NO PART OF THIS DOCUMENT MAY BE REPRODUCED OR TRANSMITTED IN ANY FORM OR BY ANY MEANS, WITHOUT WRITTEN CONSENT OF THE ARCHITECT.