

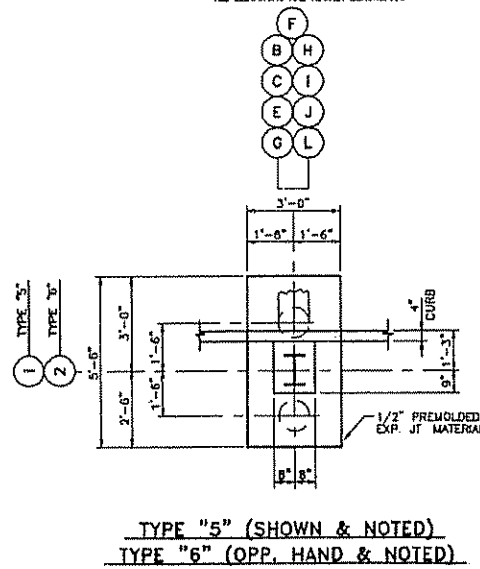
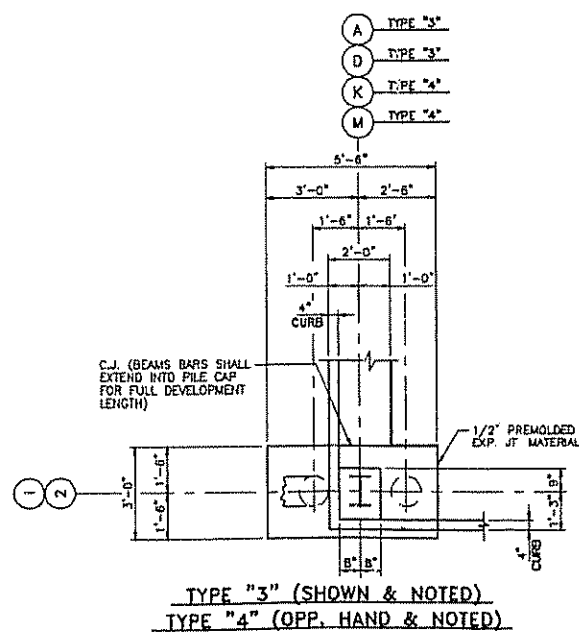



FLOOR PLAN
SCALE: 3/32" = 1'-0"

NOTE: ALL ELEVATIONS ARE NAVD. BENCHMARK.

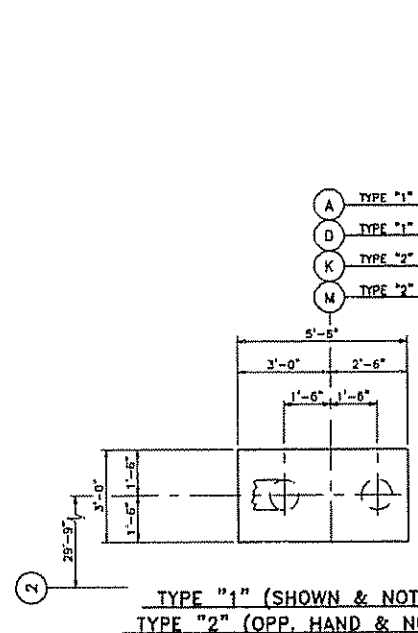

ISSUED BY
Waldemar S. Nelson & Co., Inc.
APPROVED FOR BIDS
AUG 30 2004
NOT FOR CONSTRUCTION

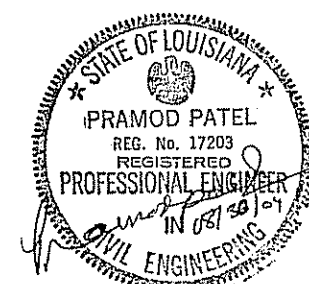

								WALDEMAR S. NELSON AND COMPANY ENGINEERS AND ARCHITECTS 1200 ST. CHARLES AVE NEW ORLEANS, LA.				TEXTRON MARINE & LAND SYSTEMS NEW ORLEANS, LOUISIANA			
D 8/30/04				ASF	TWN	TWN	DESIGNED BY:	PCD	REGISTRATION NO.:	SEAL:	ASV MANUFACTURING FACILITY, EAST YARD FLOOR PLAN				
C 08/29/04				ASF	PWP	TWN	DRAWN BY:	SAT	DATE	07/29/04					
B 08/11/04							CHECKED BY:	--	SCALE	SHOWN					
A 07/30/04							APPROVED BY:	--							
FOR BOARD OF STANDARD															
NO.	DATE	DESCRIPTION		BY	CHK.	APPD.	APPROVED BY:	--	JOB NO.		DRAWING NO.	REV.			
REVISIONS							ADD FILE NO.	20040125A01	PL01	SAT 08/12/04 11:12	20040125	A1	D		