



NORTH ELEVATION
SCALE : 3/32" = 1'-0"


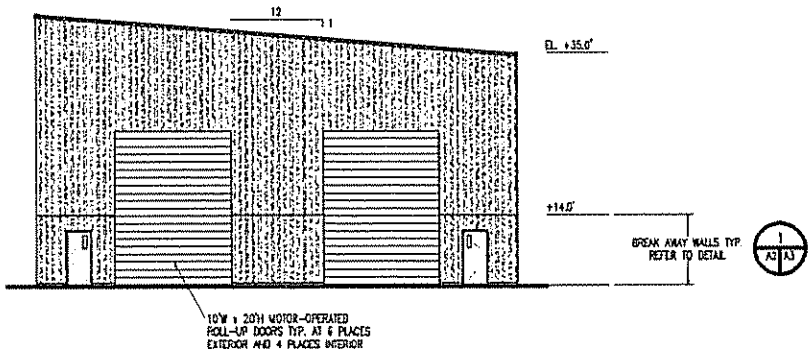


EAST ELEVATION
SCALE : 3/32" = 1'-0"

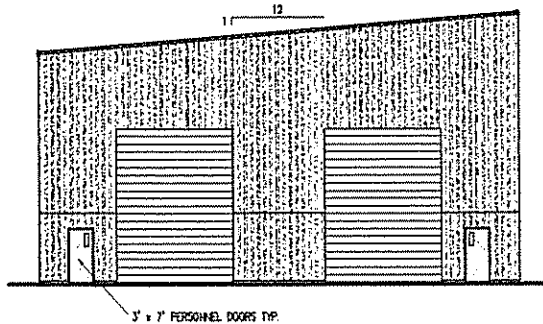


WEST ELEVATION
SCALE : 3/32" = 1'-0"

ISSUED BY:
Waldemar S. Nelson & Co., Inc.
APPROVED FOR BIDS
AUG 30 2004
NOT FOR CONSTRUCTION

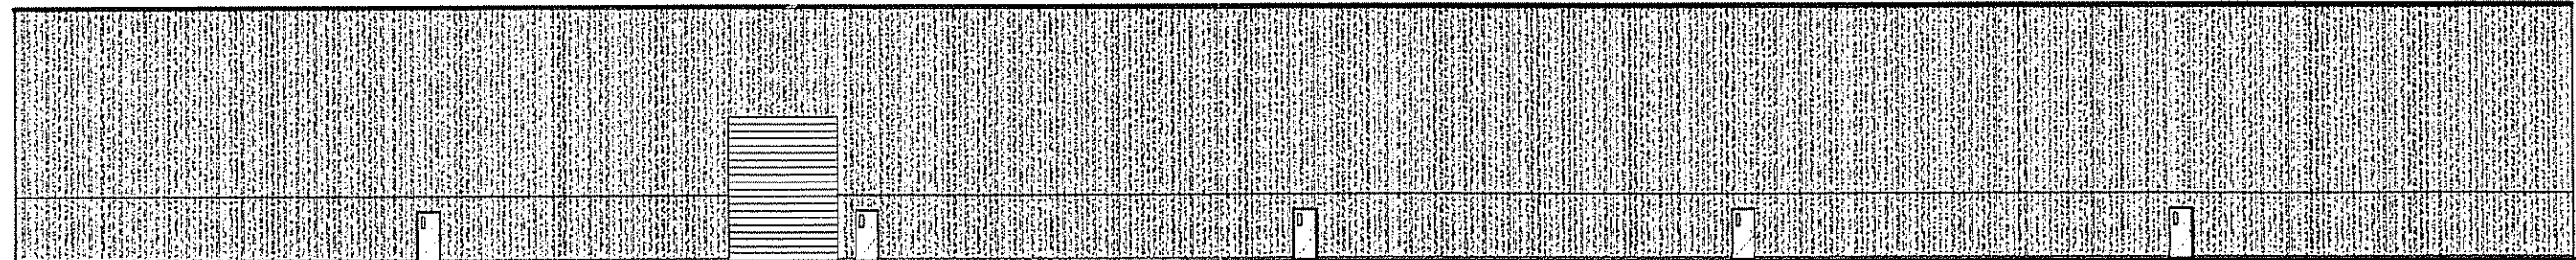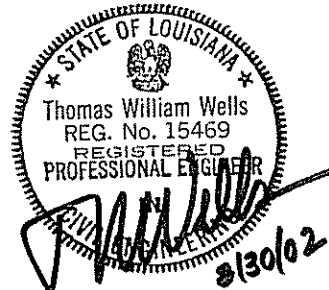

SOUTH ELEVATION
SCALE : 3/32" = 1'-0"

				 WALDEMAR S. NELSON AND COMPANY REGISTERED ENGINEERS AND ARCHITECTS 1200 ST. CHARLES AVE NEW ORLEANS, LA.				TEXTRON MARINE & LAND SYSTEMS NEW ORLEANS, LOUISIANA										
C	8/30/04	ISSUED FOR EDS		ASF	TWR	TWR	DESIGNED BY:	RCO	REGISTRATION NO.:	--	STATUS:	--	ASY MANUFACTURING FACILITY, EAST YARD EXTERIOR ELEVATIONS					
B	08/11/04	REVISE AS NOTED					DRAWN BY:	SAJ	DATE:	07/29/04								
A	07/30/04	FOR BOARD OF STANDARD					ENGINEER BY:	--	SCALE:	SHOWN								
REV.		DATE	DESCRIPTION		BY	CHK.	APPD.	APPROVED BY:					JOB NO.:	20040125	DRAWN NO.:	A2	REV.:	C
REVISIONS																		
								ACAD FILE NO.:	20040125A02	PLOT#		SAT 08/12/04 11:13						