




1 PORTE-COCHERE ELEVATION
SCALE: 1/4" = 1'-0"

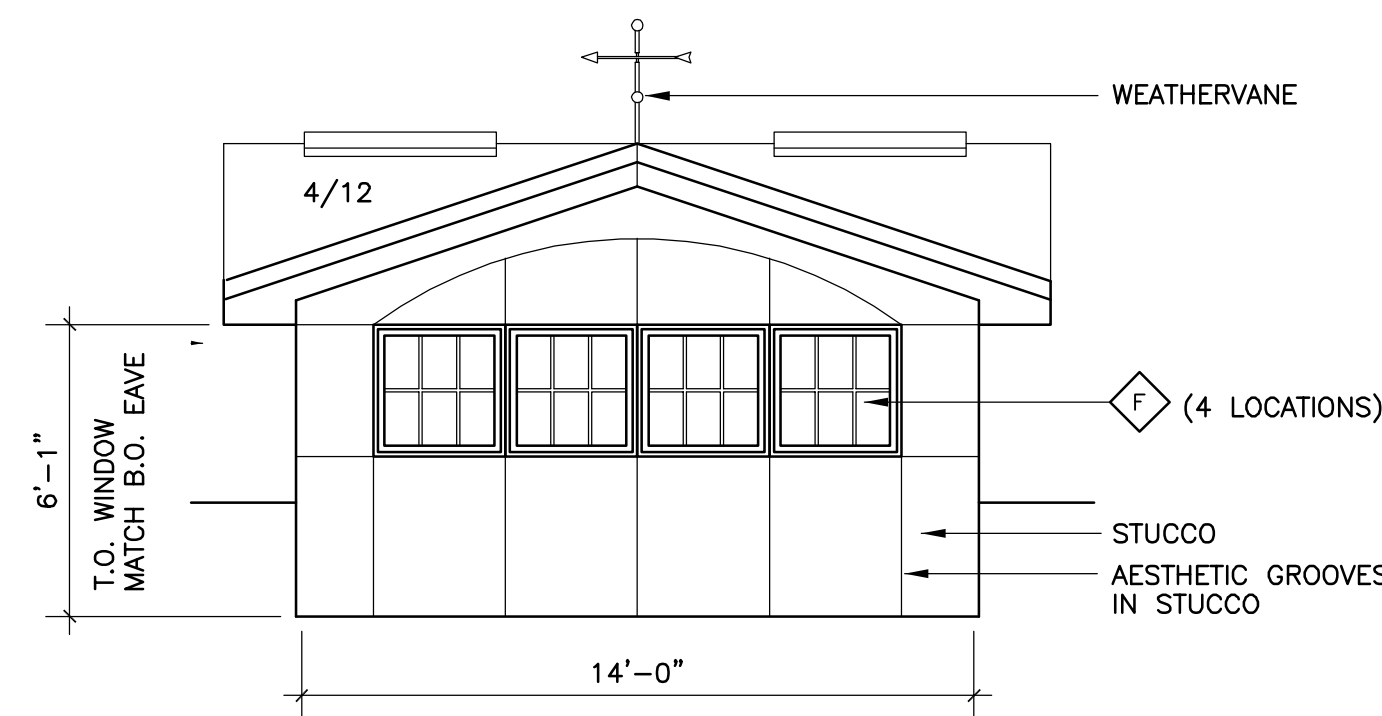


2 CUPOLA ELEVATION
SCALE: 1/4" = 1'-0"

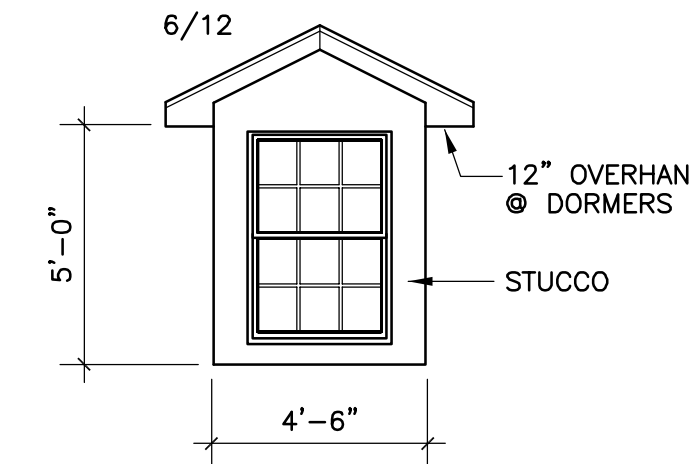


3 DORMER ELEVATION
SCALE: 1/4" = 1'-0"

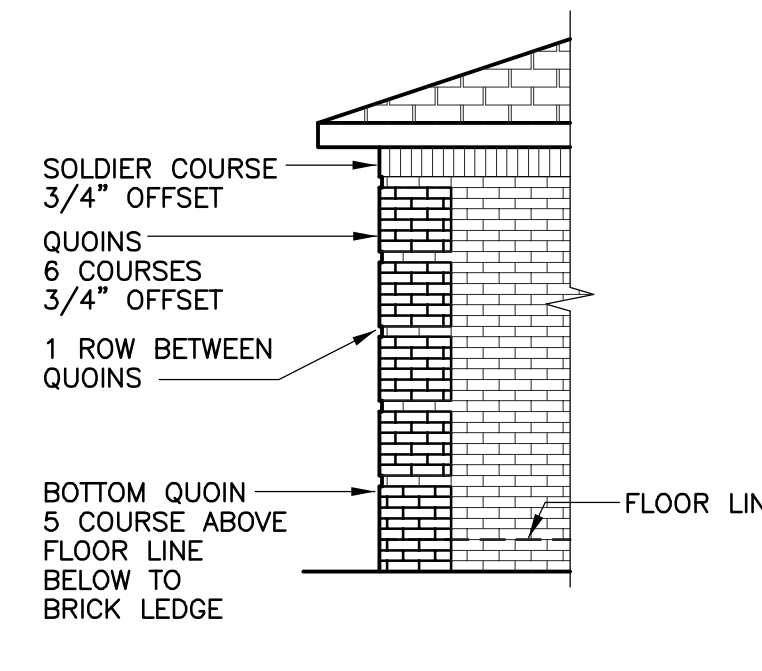


4 BRICK WALL CORNERS
SCALE: 1/4" = 1'-0"

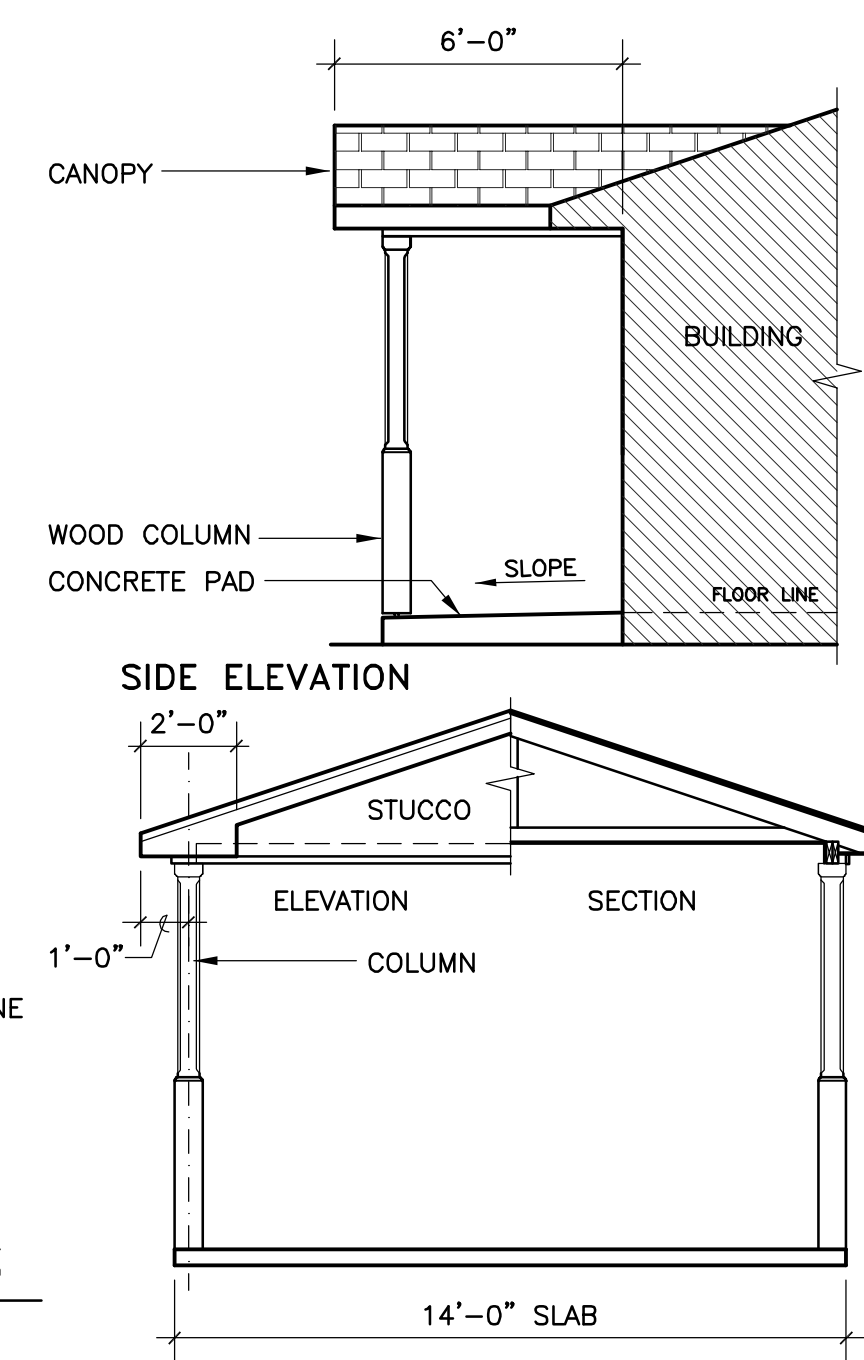


5 NORTH CANOPY
SCALE: 1/4" = 1'-0"

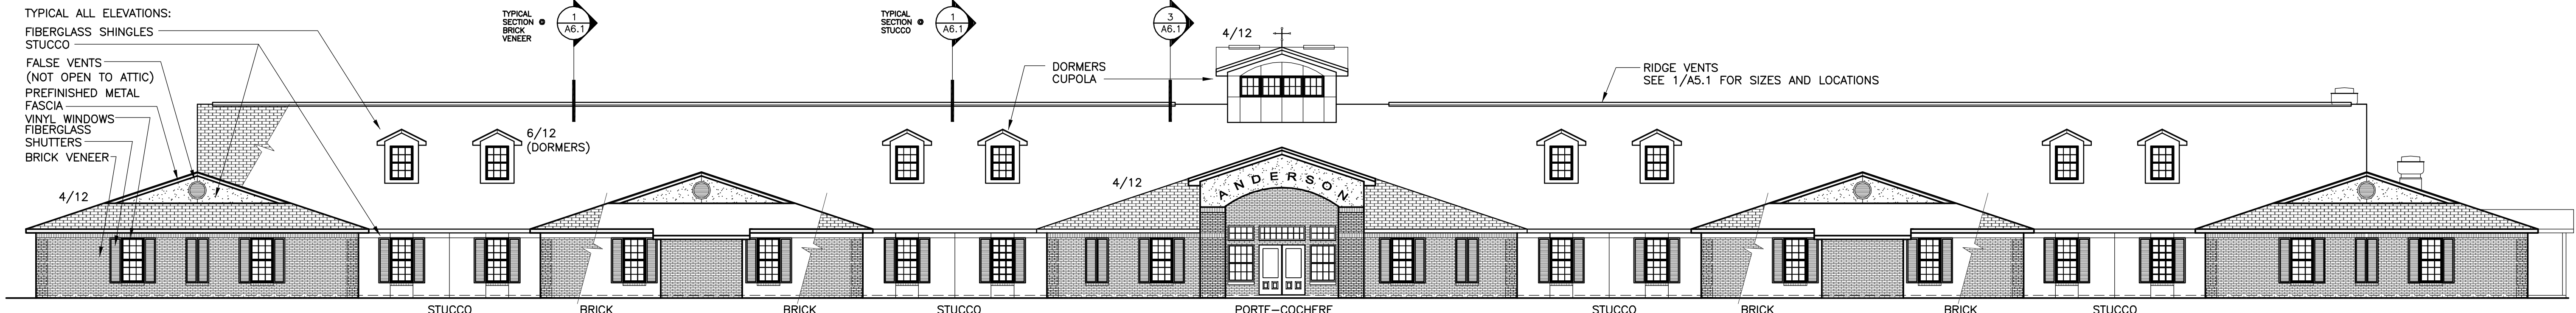


6 EAST ELEVATION
SCALE: 3/32" = 1'-0"

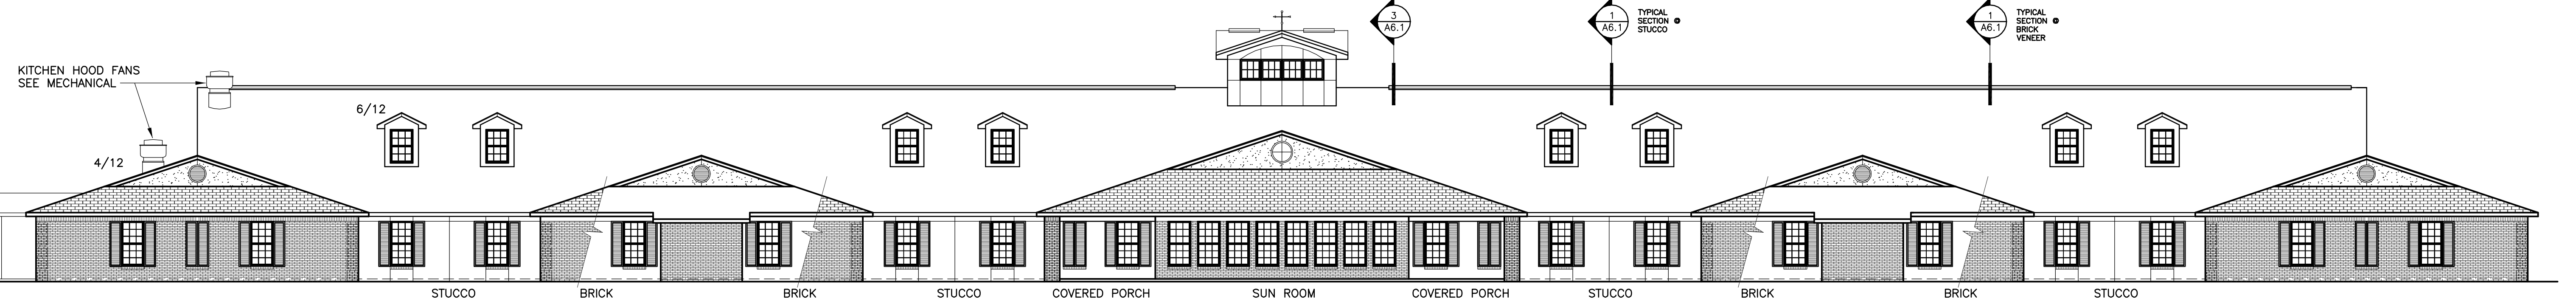

7 WEST ELEVATION
SCALE: 3/32" = 1'-0"

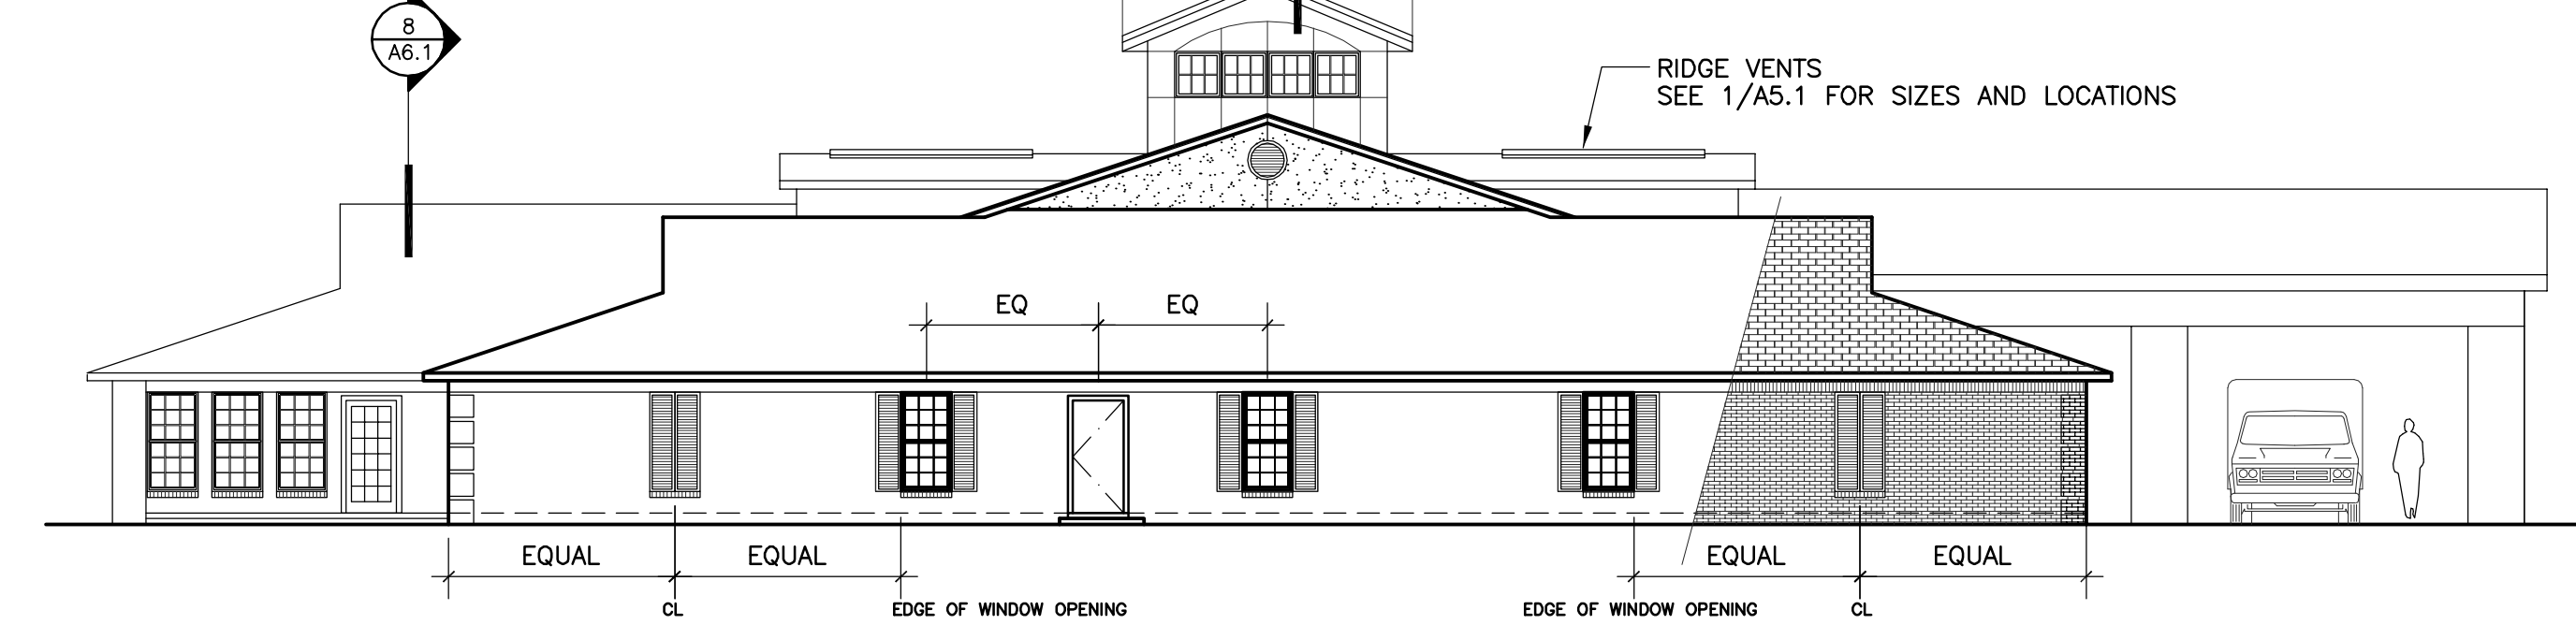

8 SOUTH ELEVATION
SCALE: 3/32" = 1'-0"

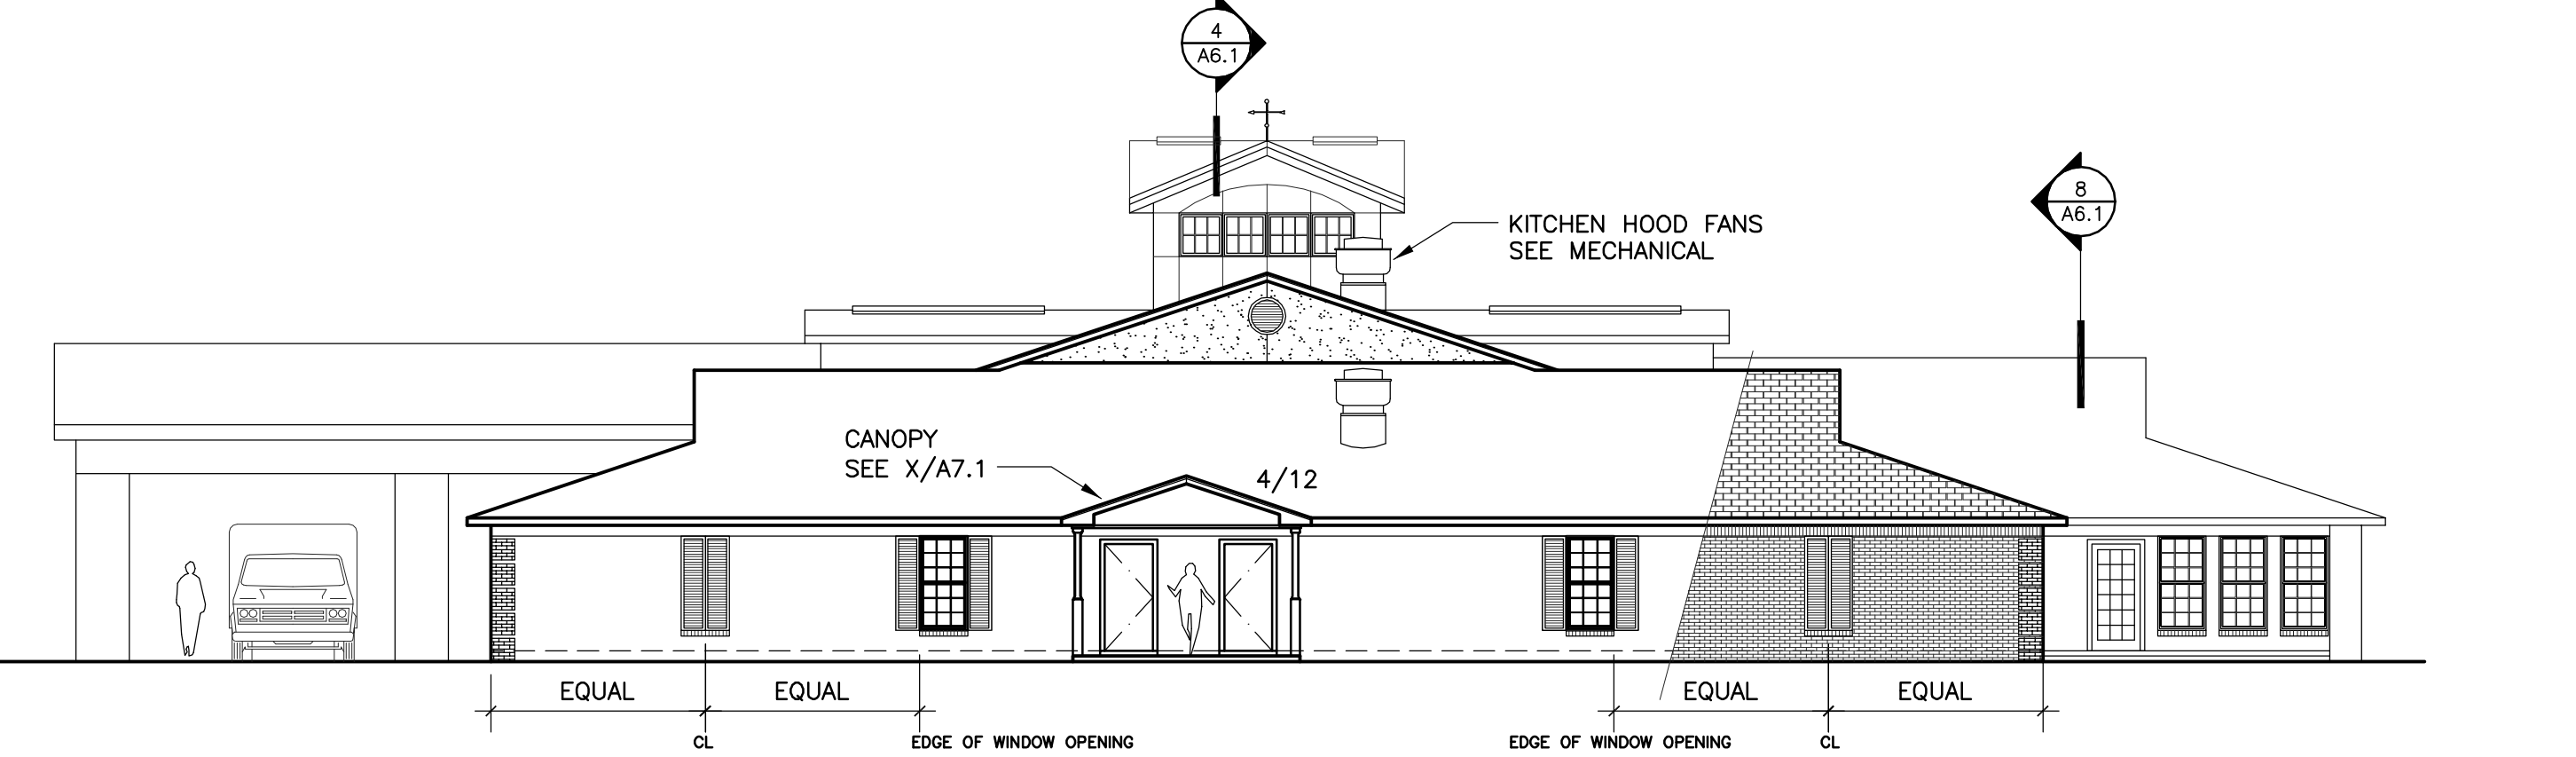

9 NORTH ELEVATION
SCALE: 3/32" = 1'-0"

ANDERSON MEMORY CARE
AT SUMMERFIELD
4104 DAUPHINE STREET SLIDELL, LOUISIANA