


REAR ELEVATION
SCALE: 1/4"=1'-0"

NOTE: THERE SHALL BE NO ROOF PENETRATIONS, OTHER THAN TOILET VENTS IN THE REAR OF BLDG.

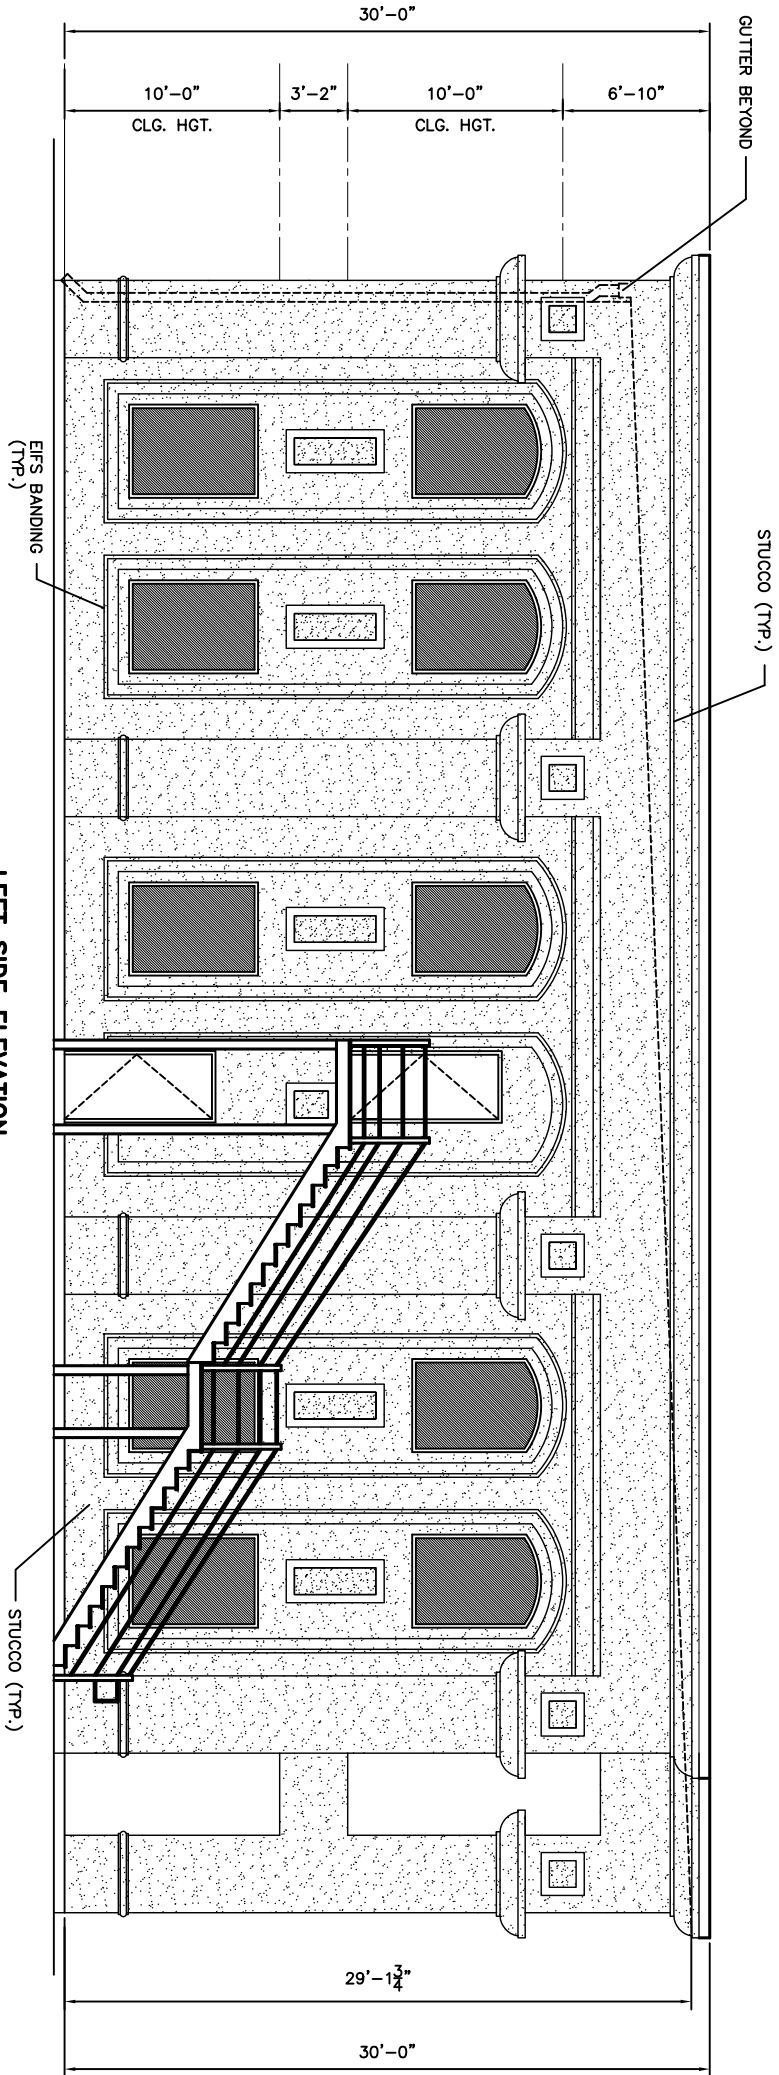

LEFT SIDE ELEVATION
SCALE: 1/4"=1'-0"