



DOOR TYPES

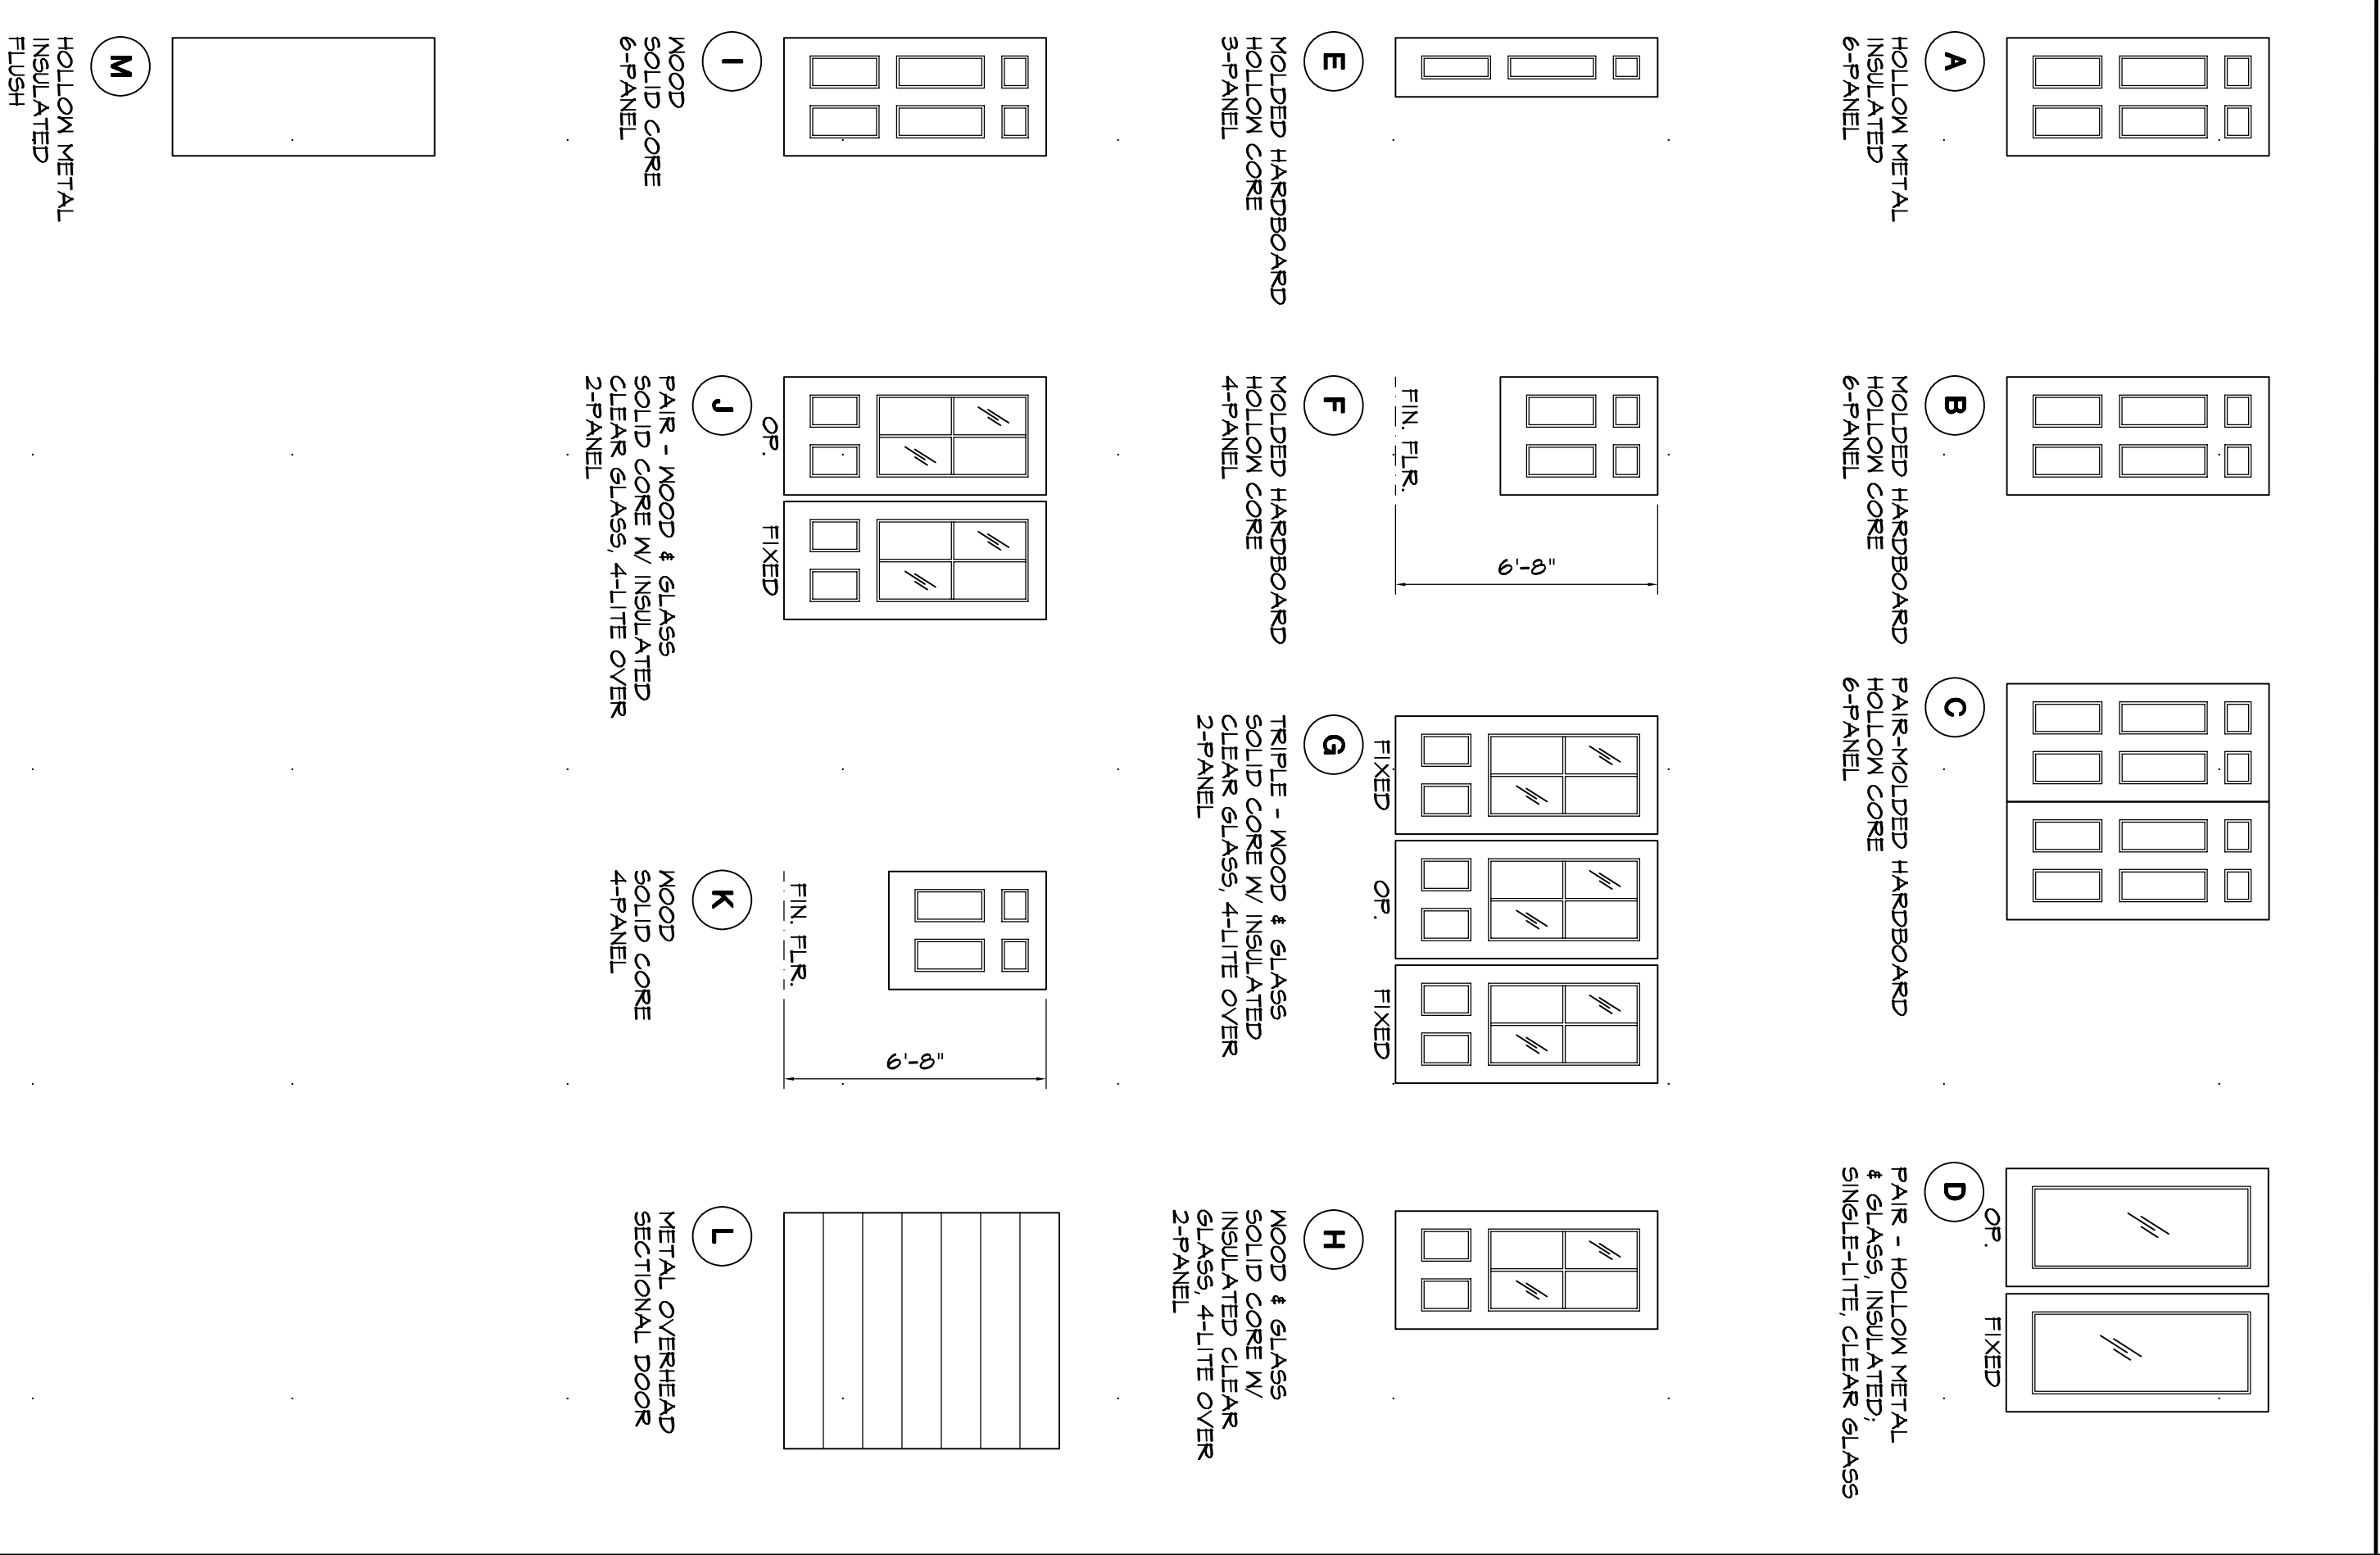


DOOR SCHEDULE

NO.	TYPE	SIZE			FINISH	FRAME		DETAILS			HARDWARE SET NO.	REMARKS
		WID	HT	TH		MAT.	FINISH	HEAD	JAMB	THRESH		
1	A	3'-0"	6'-8"	1 3/4"	PAINT	WOOD	PAINT	.	.	.	.	20 MIN. RATED ASSEMBLY, SELF-CLOSING, SELF-LATCHING
2	B	3'-0"	6'-8"	1 3/8"	PAINT	WOOD	PAINT	.	.	.	.	
3	B	2'-10"	6'-8"	1 3/8"	PAINT	WOOD	PAINT	.	.	.	.	
4	B	2'-8"	6'-8"	1 3/8"	PAINT	WOOD	PAINT	.	.	.	.	
5	B	2'-4"	6'-8"	1 3/8"	PAINT	WOOD	PAINT	.	.	.	.	
6	C	PR. 2'-6"	6'-8"	1 3/8"	PAINT	WOOD	PAINT	.	.	.	.	
7	B	2'-0"	6'-8"	1 3/8"	PAINT	WOOD	PAINT	.	.	.	.	
8	D	PR. 3'-0"	6'-8"	1 3/4"	PAINT	WOOD	PAINT	.	.	.	.	1 OPERABLE, 1 FIXED
9	E	1'-0"	6'-8"	1 3/8"	PAINT	WOOD	PAINT	.	.	.	.	
10	F	2'-4"	4'-0"	1 3/8"	PAINT	WOOD	PAINT	.	.	.	.	
11	A	3'-0"	6'-8"	1 3/4"	PAINT	WOOD	PAINT	.	.	.	.	
12	B	3'-0"	6'-8"	1 3/8"	PAINT	WOOD	PAINT	.	.	.	.	
13	G	TR. 3'-0"	6'-8"	1 3/4"	STAIN	WOOD	PAINT	.	.	.	.	FIXED, OPERABLE, FIXED
14	H	3'-0"	6'-8"	1 3/4"	STAIN	WOOD	PAINT	.	.	.	.	
15	I	3'-0"	6'-8"	1 3/8"	STAIN	WOOD	PAINT	.	.	.	.	
16	J	PR. 3'-0"	6'-8"	1 3/8"	STAIN	WOOD	PAINT	.	.	.	.	1 OPERABLE, 1 FIXED
17	K	2'-4"	4'-0"	1 3/8"	STAIN	WOOD	PAINT	.	.	.	.	
18	I	2'-6"	6'-8"	1 3/8"	STAIN	WOOD	PAINT	.	.	.	.	
19	I	2'-0"	6'-8"	1 3/8"	STAIN	WOOD	PAINT	.	.	.	.	
20	F	3'-0"	4'-0"	1 3/8"	PAINT	WOOD	PAINT	.	.	.	.	
21	K	3'-0"	4'-0"	1 3/8"	STAIN	WOOD	PAINT	.	.	.	.	
22	A	3'-0"	6'-8"	1 3/4"	PAINT	METAL	PAINT	.	.	.	.	60 MIN. RATED ASSEMBLY, SELF-CLOSING, SELF-LATCHING
23	A	3'-0"	6'-8"	1 3/4"	PAINT	METAL	PAINT	.	.	.	.	45 MIN. RATED ASSEMBLY, SELF-CLOSING, SELF-LATCHING
24	A	3'-0"	6'-8"	1 3/4"	PAINT	WOOD	PAINT	.	.	.	.	
25	L	8'-0"	T-0"	2"	PREFIN.	WOOD	PAINT	.	.	.	.	
26	M	2'-0"	6'-8"	1 3/4"	PAINT	WOOD	PAINT	.	.	.	.	
27	A	3'-0"	6'-8"	1 3/4"	PAINT	WOOD	PAINT	.	.	.	.	SELF-CLOSING

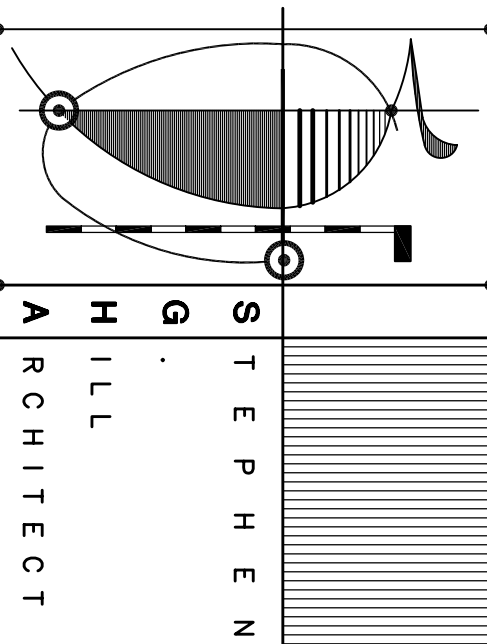

454 BROOKRIDGE CIRCLE  
CORONA, TN 38018  
901-578-3400 FAX 901-578-3400  
steve@harchitect.com

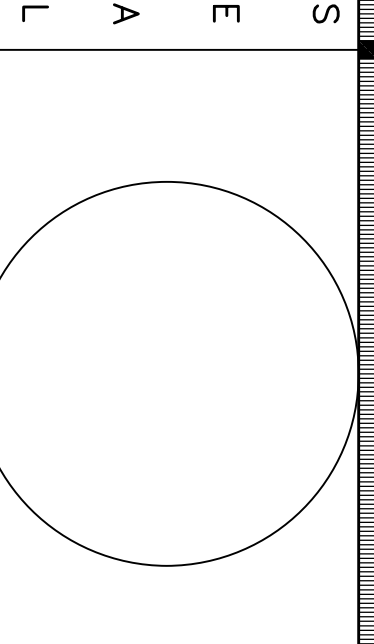

CROSSWINDS

HAMMOND, LA

DOOR SCHEDULE NOTES:

- SEE SPECIFICATIONS FOR HARDWARE SET DESCRIPTIONS.
- PR IS PAIR; TR IS TRIPLE.

PROGRESS SET  
NOT FOR  
CONSTRUCTION

REVISIONS

DOOR SCHEDULE TYPES  
AND DETAILS

DRAWN: CS  
CHECKED: SGM

DATE: 10-26-09  
PROJECT: 08112.13  
SHEET

A601