



2 BUILDING 9 - THIRD FLOOR PLAN (SECOND FLOOR SIMILAR)

BLDG-1-3

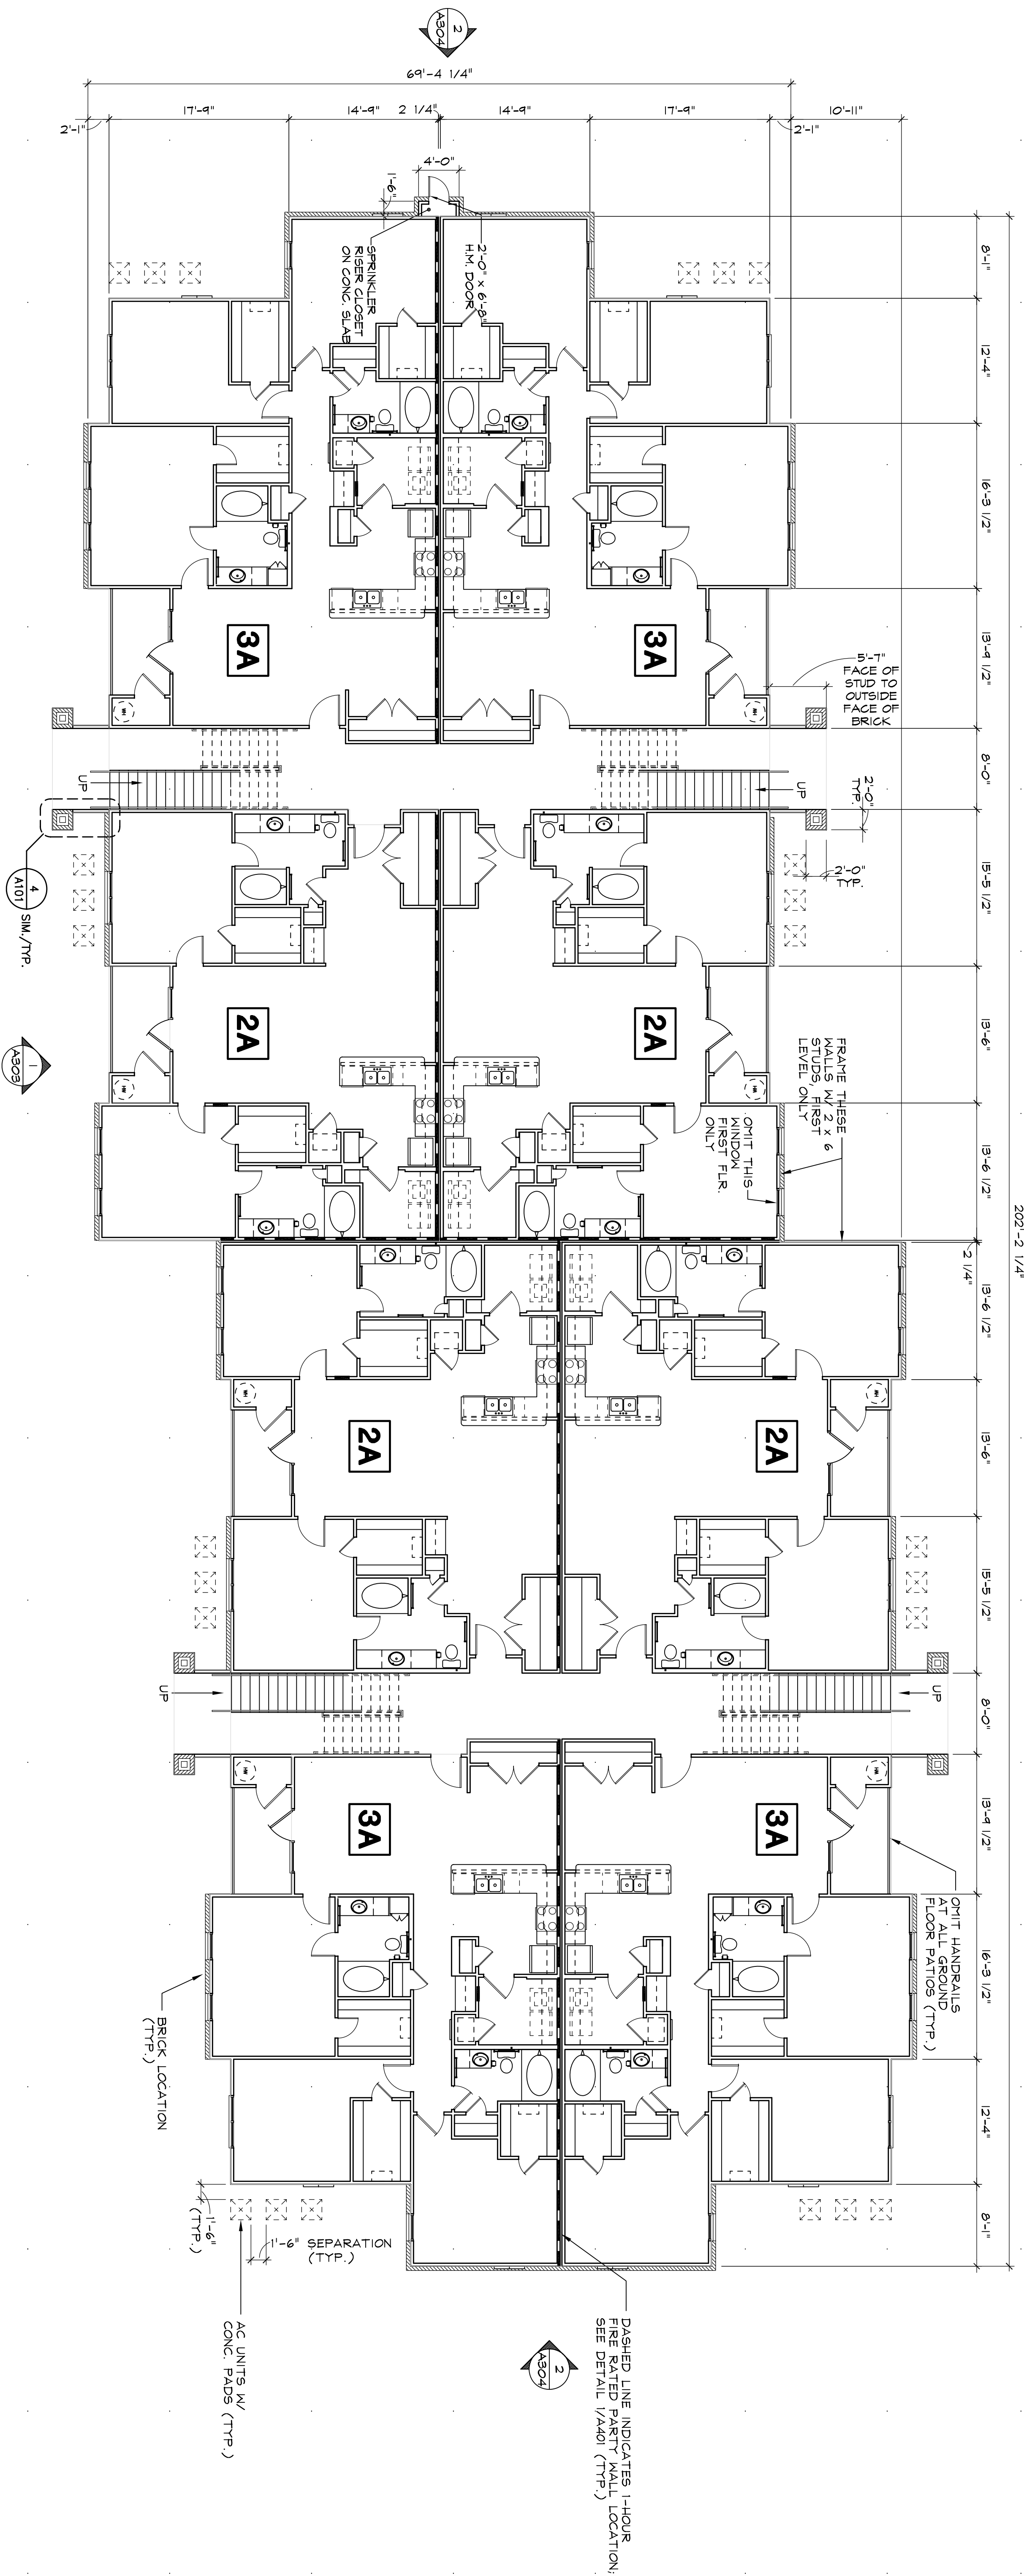


1 BUILDING 9 - FIRST FLOOR PLAN

BLDG-1-1

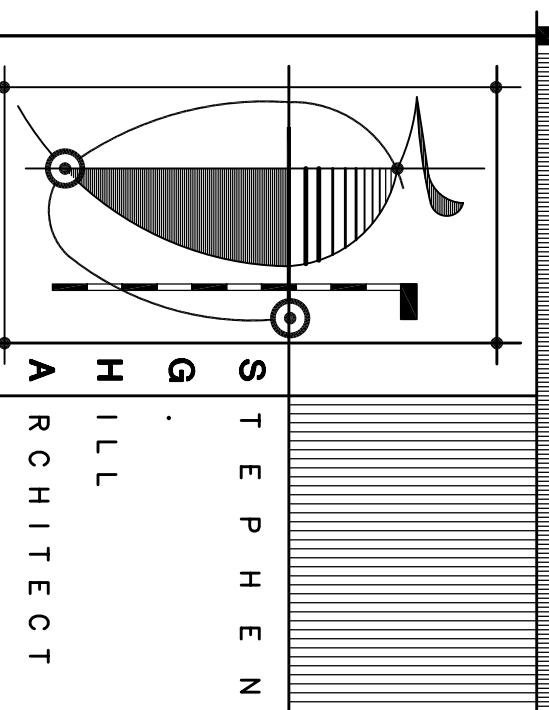

454 BROOKRIDGE CIRCLE  
CORDOVA, TN 38018  
901-578-3400 FAX 901-578-3450  
steve@shillarchitect.com

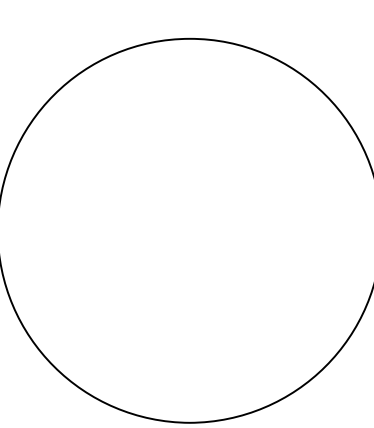

HAMMOND, LA

PROGRESS SET  
NOT FOR  
CONSTRUCTION

REVISIONS

BUILDING 9  
OVERALL FLOOR PLANS  
DRAWN: CS  
CHECKED: 264H

DATE: 10-26-09  
PROJECT: 08112.13  
SHEET: A203

© 2009 STEPHEN HILL ARCHITECT. ALL RIGHTS RESERVED. THIS DOCUMENT IS THE PROPERTY OF STEPHEN HILL ARCHITECT AND SHALL NOT BE REPRODUCED OR USED BY ANY OTHER PARTY WITHOUT THE WRITTEN CONSENT OF STEPHEN HILL ARCHITECT.