




FRONT ELEVATION
SCALE: 1/4"=1'-0"

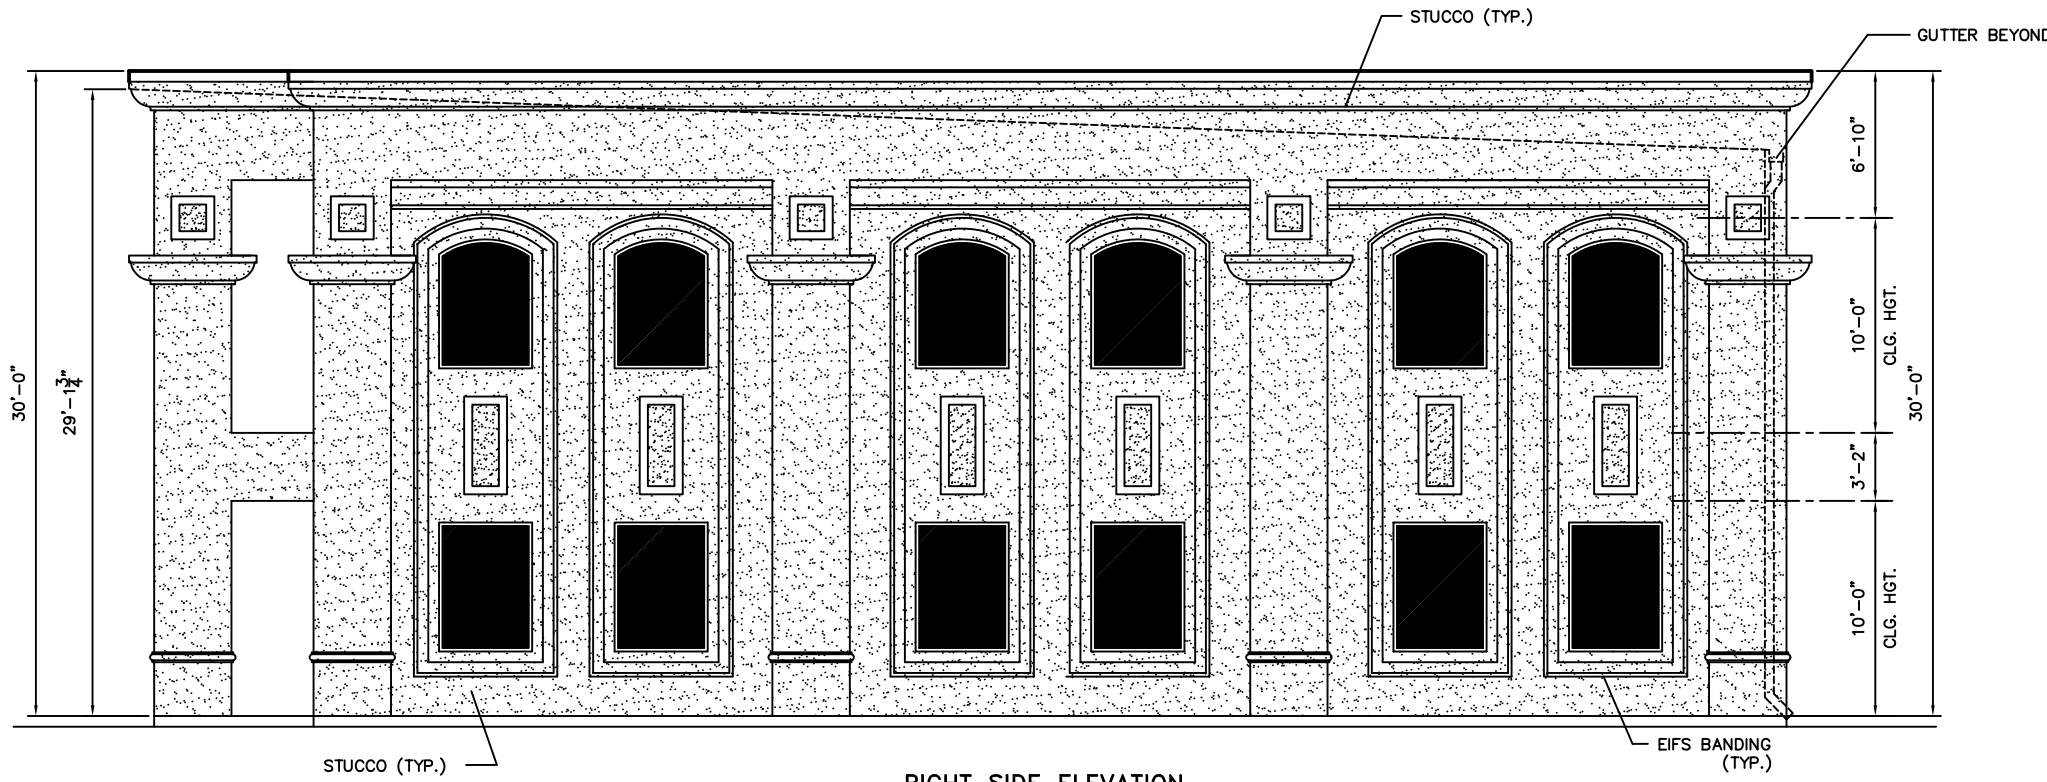

RIGHT SIDE ELEVATION
SCALE: 1/4"=1'-0"

FRONT & SIDE ELEVATIONS

LEVEL 10 MARKETING
OAK HARBOR BLVD.
SLIDELL, LA

LEVEL 10 MARKETING BUILDING

DAMMON ENGINEERING, INC.
1096 FLORIDA AVENUE 985-649-5632 SLIDELL, LA. 70458
DAMMONENGINEERING.COM

SCALE:AS NOTED

FILE:

JOB NO. 1675

DATE:05-18-05

SHEET

A-4

OF