



1 FIRST FLOOR REFLECTED CEILING PLAN  
SCALE: 1/8" = 1'-0"

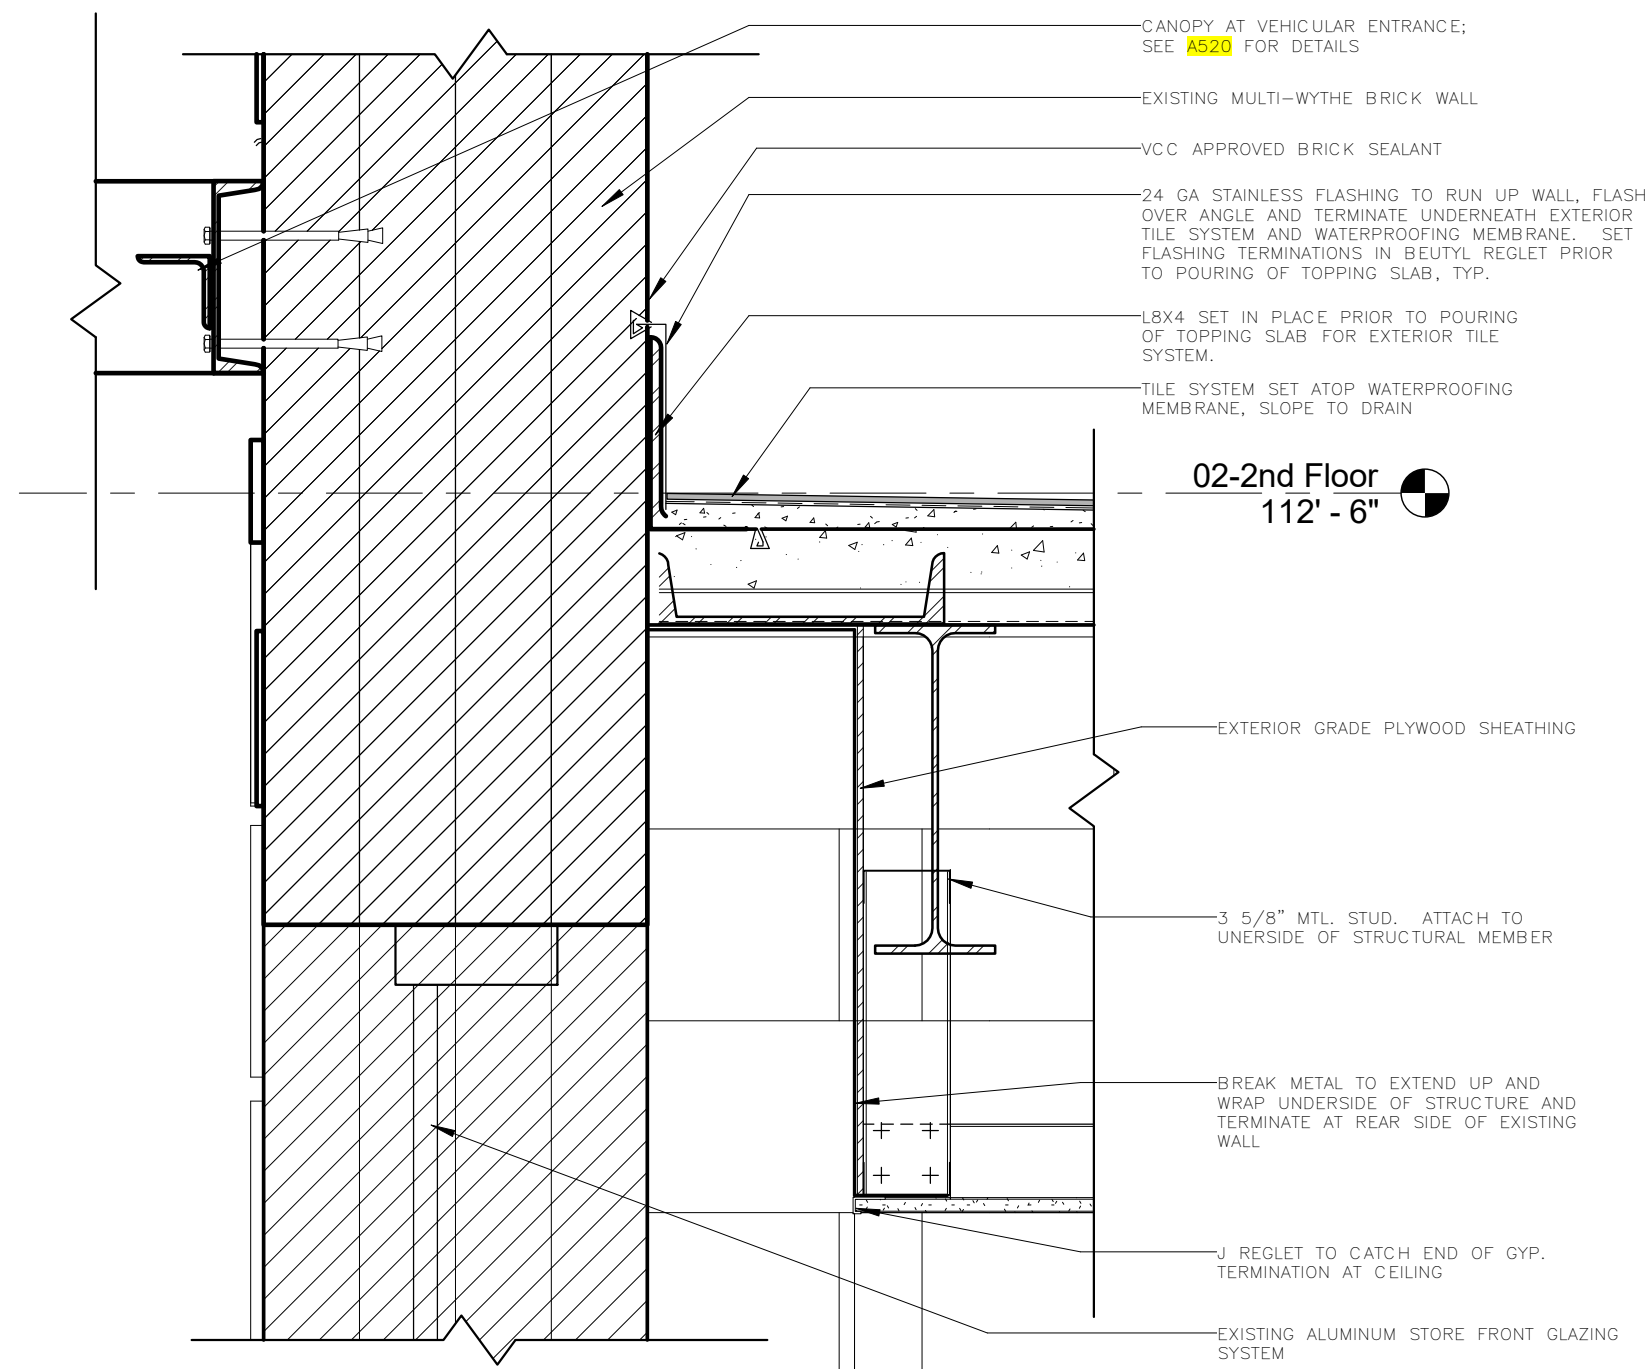

2 DETAIL AT MAIL 104  
SCALE: 1 1/2" = 1'-0"

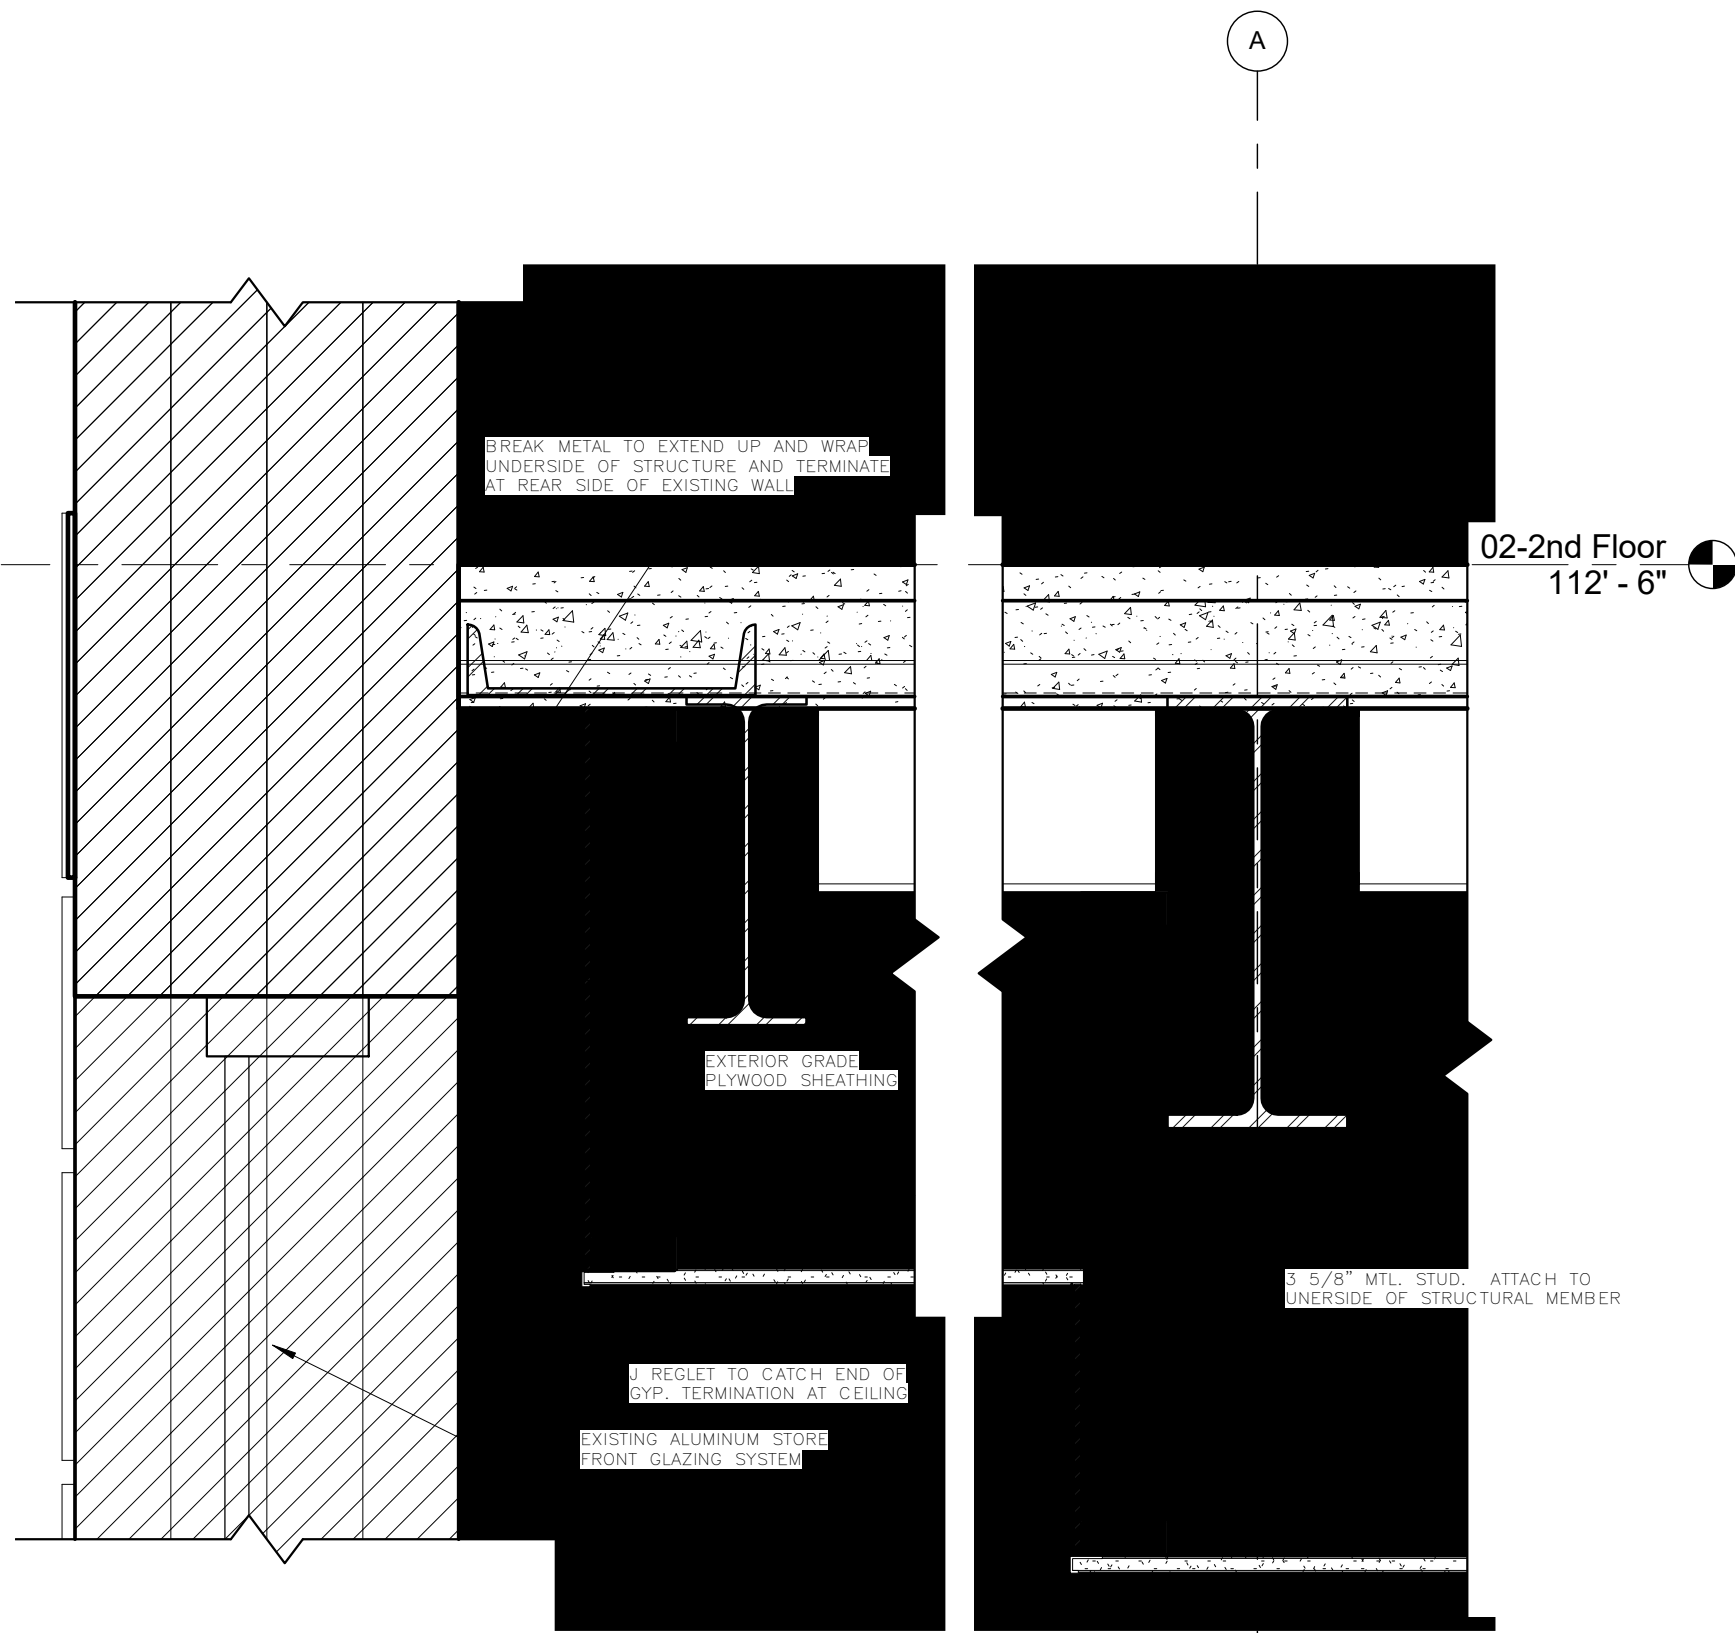

3 DETAIL AT HALLWAY 111  
SCALE: 1 1/2" = 1'-0"

REVISION HISTORY				
NO.	DATE	DESCRIPTION	BY	CHKD.
1	06/20/16	SCHEMATIC DESIGN		
2	07/14/16	DESIGN DEVELOPMENT		
3	08/19/16	FOUNDATION PERMIT		
4	09/30/16	VCC PERMIT REVIEW		

FIRST FLOOR RCP

PROJECT#: 1435  
PHASE: PERMIT  
DRAFTER:  
CHECKER:  
SCALE: AS NOTED  
ISSUED: 09/30/2016  
SHEET#:

A700