

**DAMMON**  
ENGINEERING, INC.

CHIEF ENGINEER  
EMMETT  
DAMMON, P.E.  
CHIEF ARCHITECT  
ROBERT  
WILTSE

1095 FLORIDA AVENUE  
SUITE 11, LA 70456  
OFFICE: 985-649-5832  
FAX: 985-641-5950

WEBSITE:  
WWW.DAMMONENGINEERING.COM  
EMAIL:  
DAMMONENG@Bellsouth.net

ARCHITECTURE  
ENGINEERING  
STUDIES  
PLANNING  
INVESTIGATION  
EXPERT WITNESS

**BUILDING ROOF  
RECOATING**

PEARL RIVER  
HIGH SCHOOL  
INDUSTRIAL ARTS  
BUILDING  
PEARL RIVER, LA

**EXISTING ROOF  
PLAN & DETAILS**

REV:

SCALE: AS NOTED


JOB#: 2043

DATE: 1-19-10

SHEET

**A-1**

OF

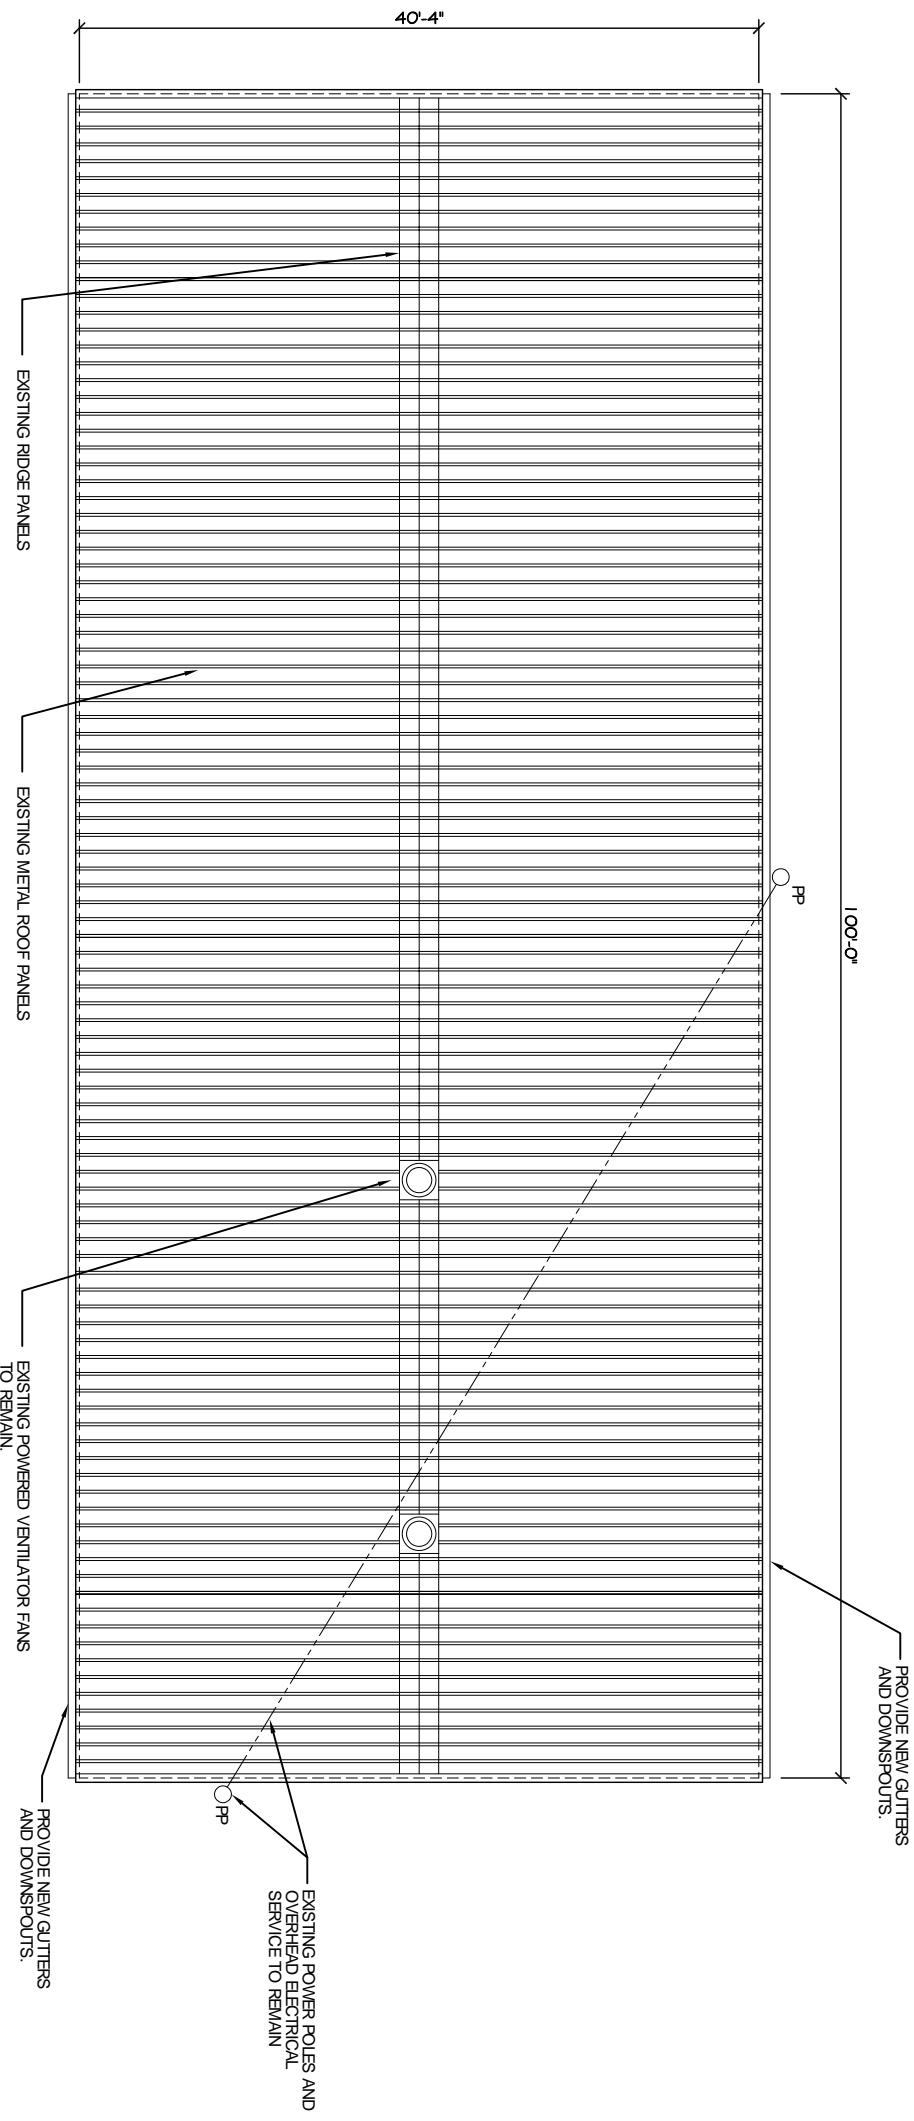

**EXISTING ROOF PLAN**  
SCALE 3/16" = 1'

**ROOF RECOATING NOTES:**

1. PROVIDE RECOATING SYSTEM EQUAL TO ASTEC RE-PLY SYSTEM FOR METAL ROOFS, OR EQUAL.
2. RECOATING SYSTEM TO BE FACTORY MUTUAL APPROVED.
3. INSTALL IN STRICT ACCORDANCE WITH MANUFACTURERS RECOMMENDATIONS AND PROVIDE A TEN YEAR REMOVABLE WARRANTY.
4. PROPERLY PREPARE ALL SURFACES.
5. ENCAPSULATE ALL CORROSION.
6. REPLACE EXISTING FIBERGLASS ROOF PANELS IF REQUIRED.
7. SEAL ALL SEAMS AND FASTENERS. CAULK OPEN SEAMS. REINFORCE WITH HIGH TENSILE FABRIC AS REQUIRED.
8. SEAL ROOF TO CREATE WATER TIGHT BASE FOR FINAL SEAMLESS LAYERS.
9. APPLY CORE AND ALL FINAL LAYERS.