

SQUARE 11
PINECREST SUBDIVISION


SLIDELL AVENUE

SQUARE 12
PINECREST SUBDIVISION


KOSTMAYER AVENUE

ABNEY ESTATES
SUBDIVISION

N 0°2'14" W 633.20'

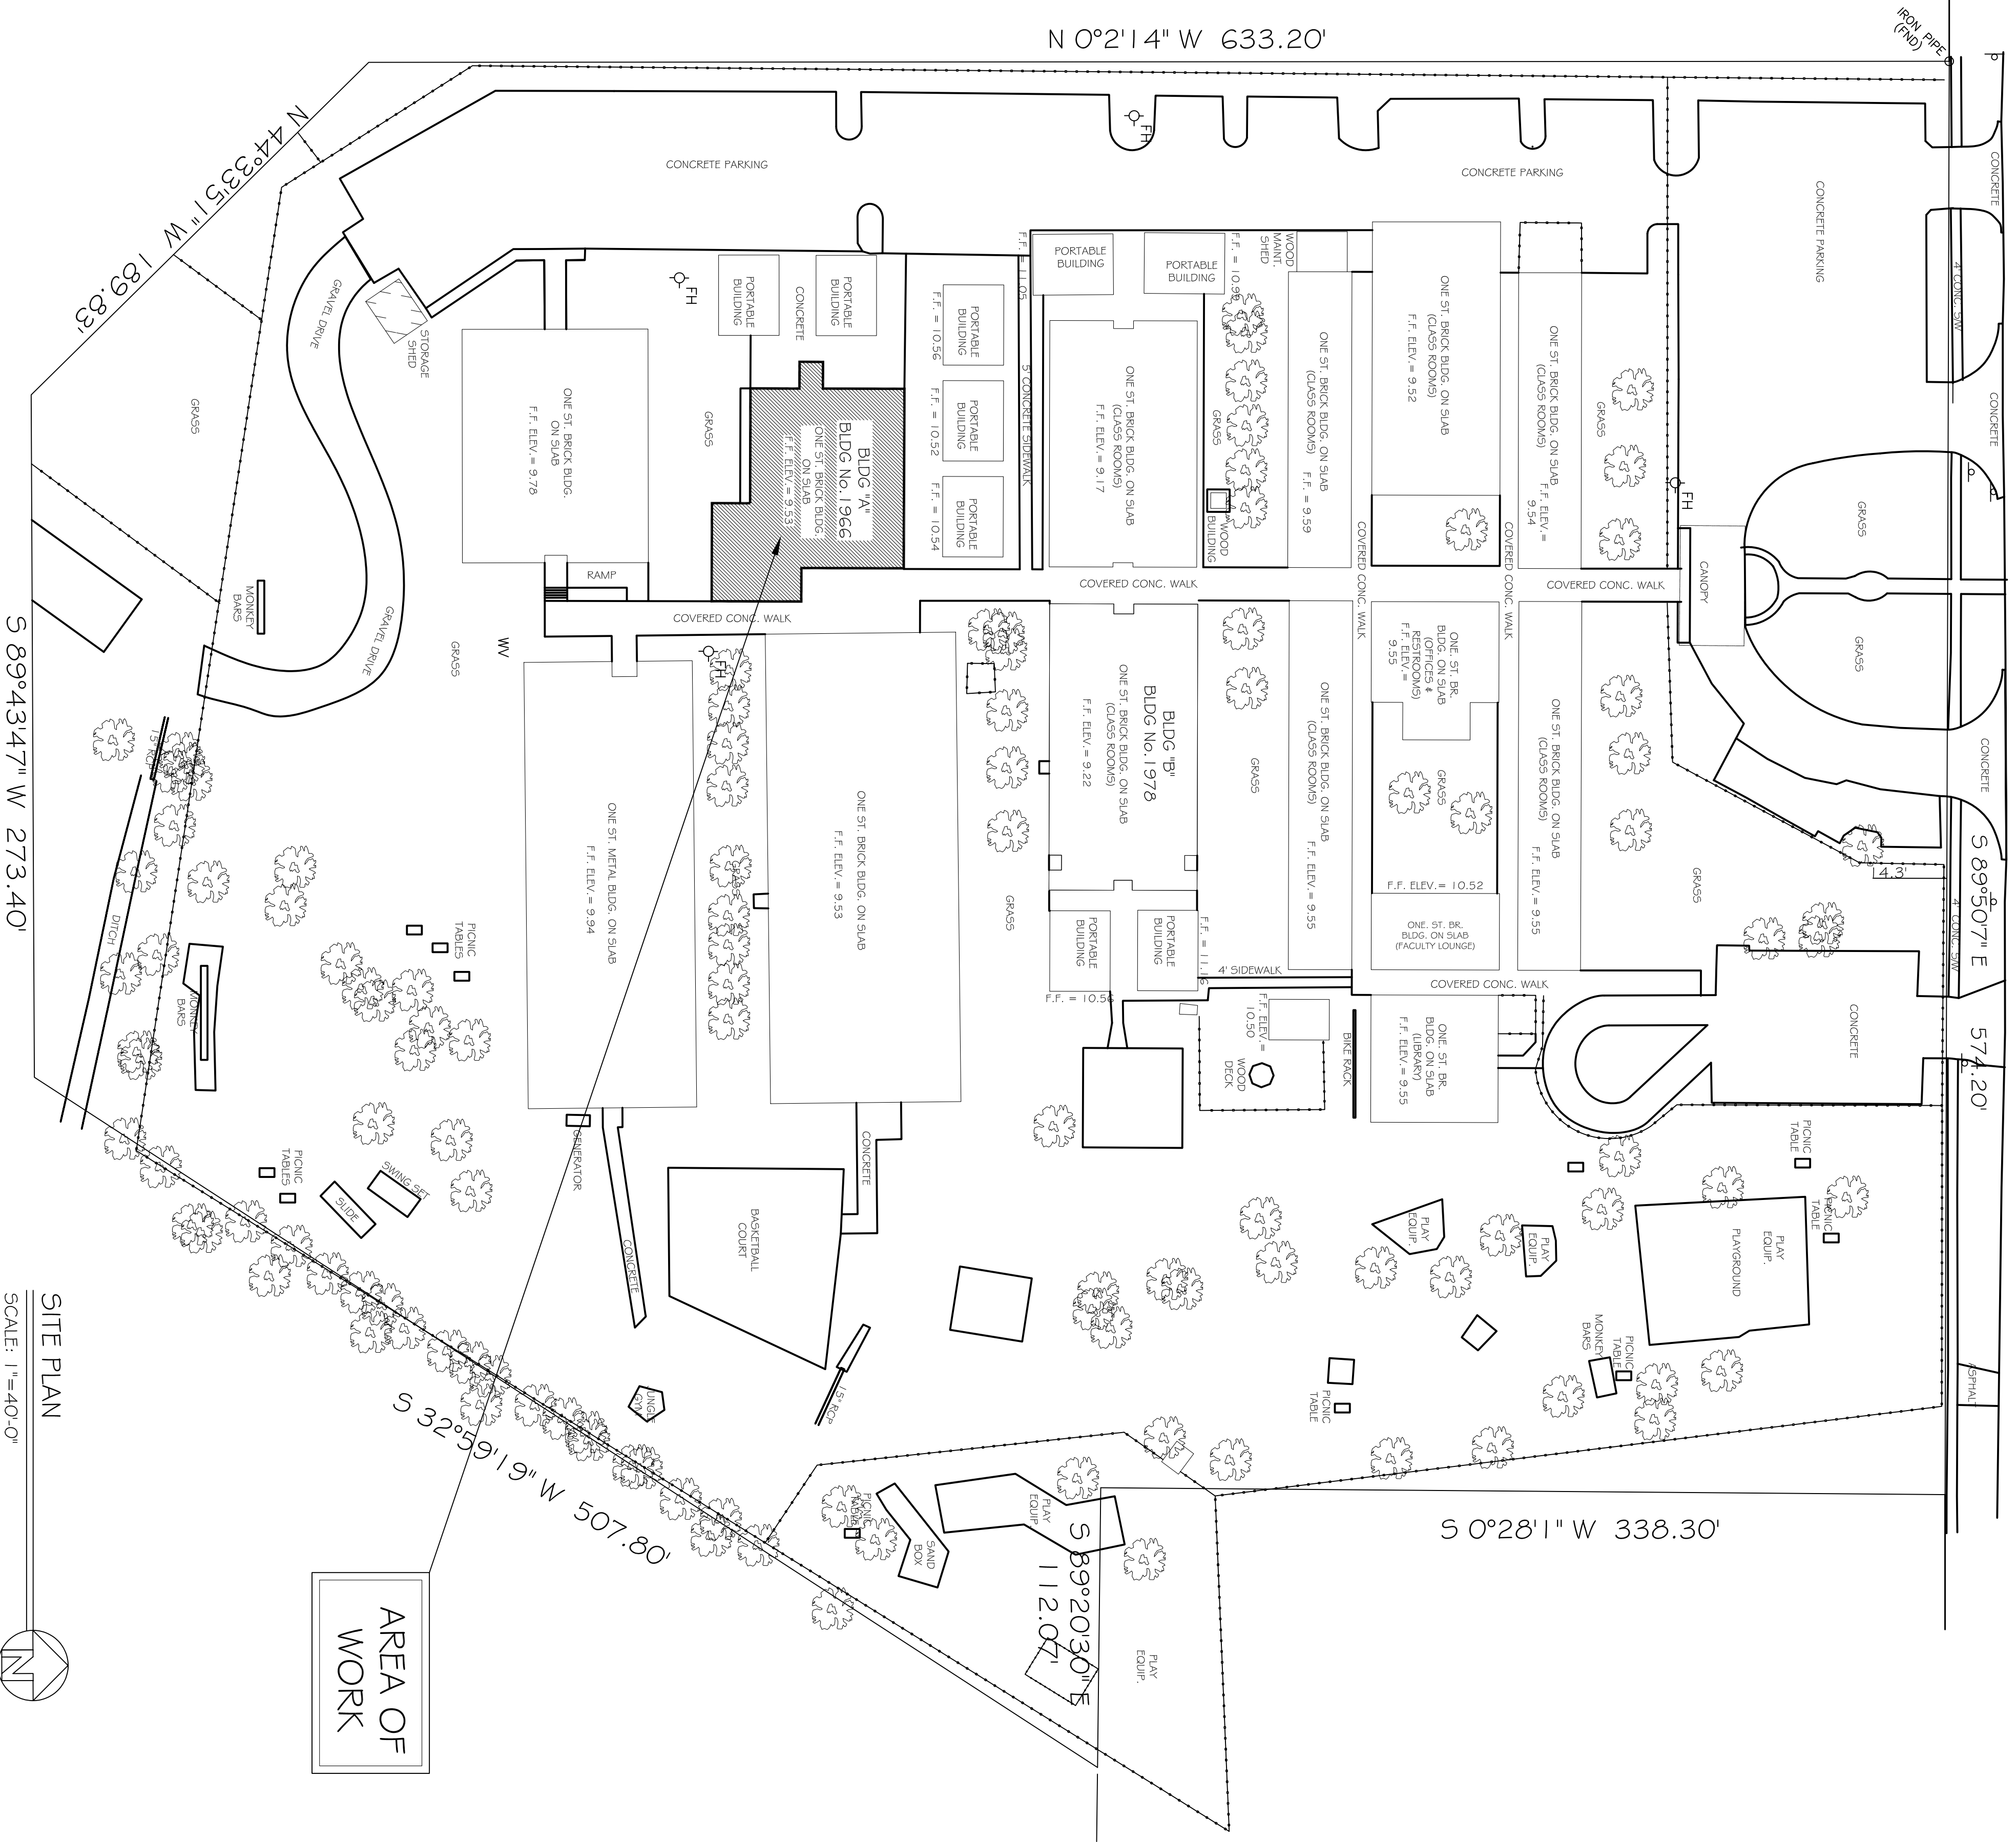

SITE PLAN
SCALE: 1"=40'-0"

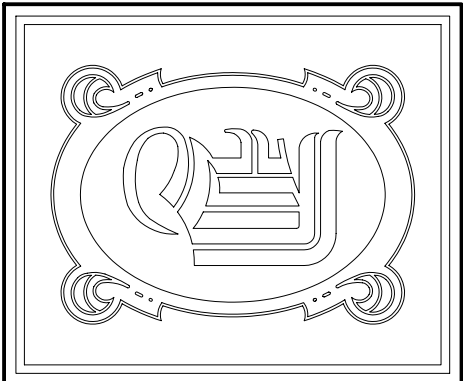

DAMMON
ENGINEERING, INC.

CHIEF ENGINEER
EMMETT
DAMMON, P.E.
CHIEF ARCHITECT
ROBERT
WILTSE

554 OLD SPANISH TRAIL
SLIDELL, LA. 70458
OFFICE: 985-649-5632
FAX: 985-641-5950

WEBSITE:
WWW.DAMMONENGINEERING.COM
EMAIL:
DAMMONENG@BELLSOUTH.NET

ARCHITECTURE
ENGINEERING
STUDIES
PLANNING
INVESTIGATION
EXPERT WITNESSES

REROOFING OF
ABNEY ELEM.
SCHOOL

BLDG. A (#1966)
825 KOSTMAYER AVE.
SLIDELL, LA
70458

SITE
PLAN

REV:

SCALE: AS NOTED

JOB#: 2145

DATE: 6-28-12

SHEET 2

C-1

OF 5