


PARTIAL ATTIC FLOOR PLAN

SCALE 1/8" = 1'-0"

LEGEND SHEET



ROOM	CARE
102	
101	
100	
99	
98	
97	

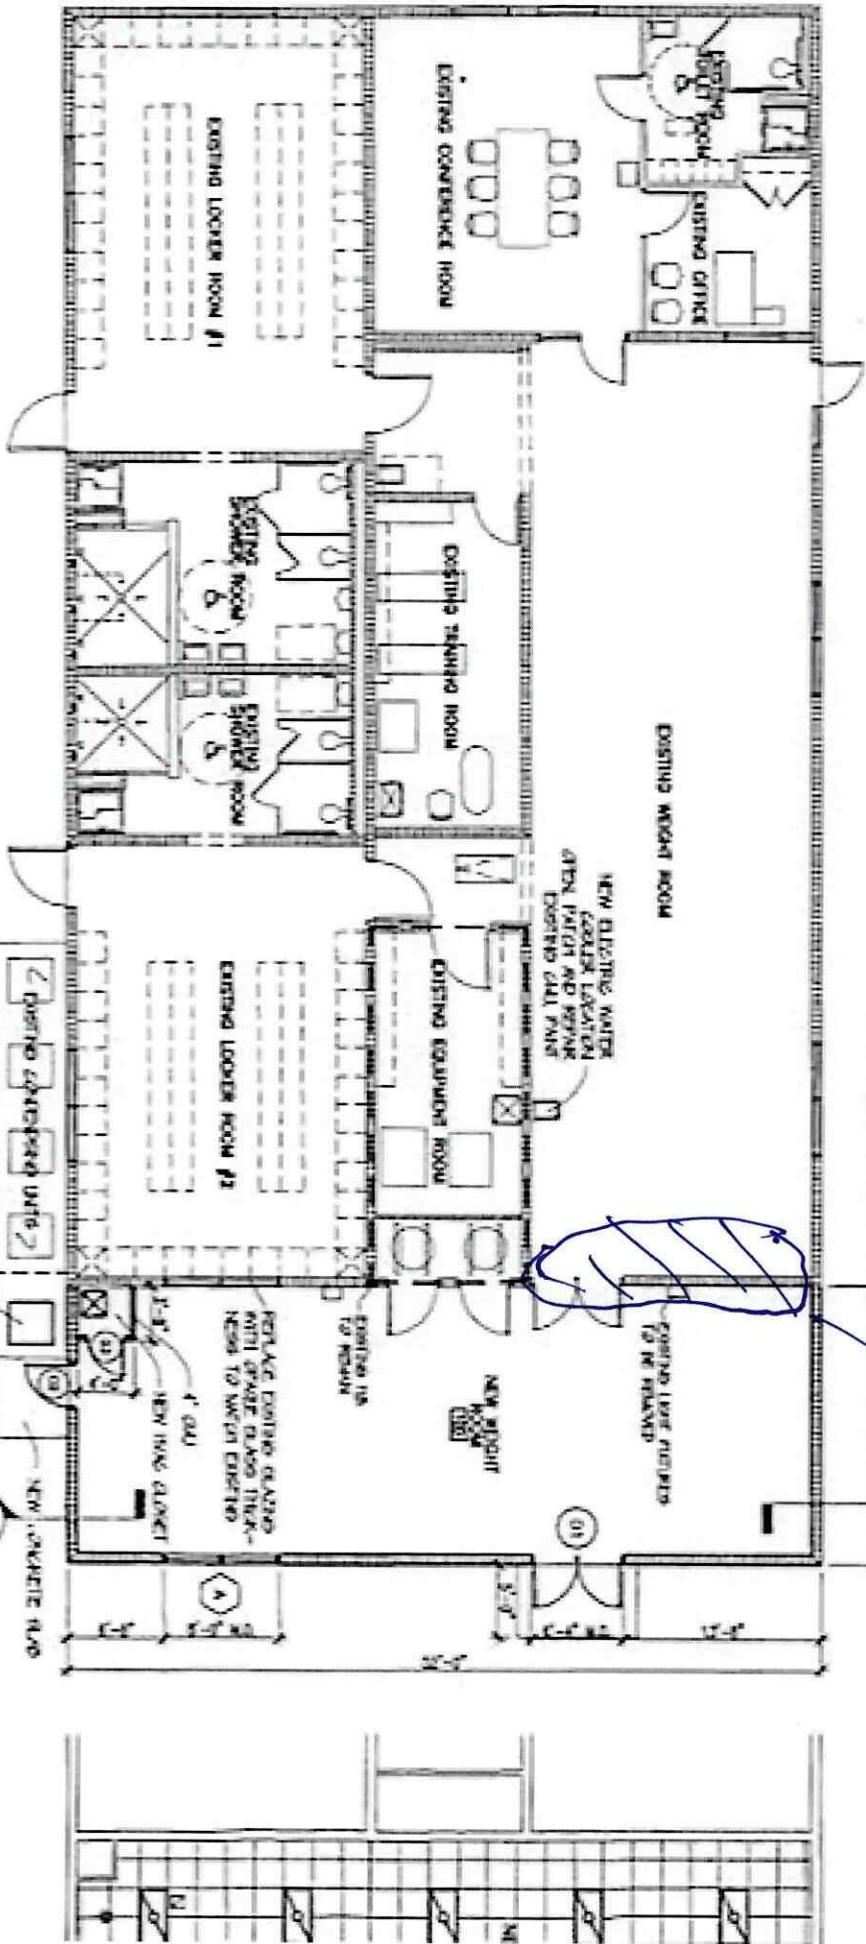

FLOOR PLAN

SCALE 1/8" = 1'-0"

TEAM PLAN EXISTING FLOOR TO THE EXISTING TO ALLOW A FULL OFFICE (NEW) DISPLAY BETWEEN THE NEW AND EXISTING WORK

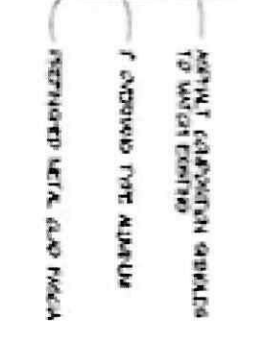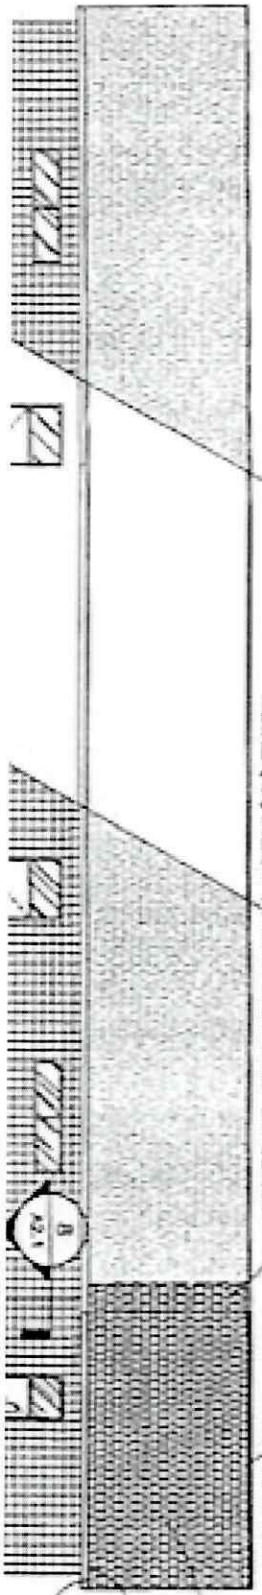

REFLECTED

SCALE 1/8" = 1'-0"

REFLECTED METAL SLAB PANEL
 ADJUST GYPSUM BOARD
 TO MATCH EXISTING
 F. ABOVE THE ALUMINUM
 CEILING JOIST

REMOVE