

CROSS WINDS

HAMMOND, LA

GENERAL NOTES:
1. AT ALL FIRST LEVEL BEARING WALLS, PROVIDE DOUBLE 2 X 4 STUDS @ 6" O.C. INDICATED ON PLANS.


PROGRESS SET
NOT FOR
CONSTRUCTION

REVISIONS

NO NOT SCALE DRAWINGS.
ALL DIMENSIONS AND SPACING DIMENSIONS AT JOINTS, UNLESS OTHERWISE NOTED, SHALL BE AS SHOWN, UNLESS OTHERWISE NOTED.
WALL SECTIONS
DRAWN: CS
CHECKED: GSH
DATE: 10-28-09
PROJECT: 08112.13
SHEET: A401


1 WALL SECTION - PARTY WALL

SCALE: 3/4" = 1'-0"

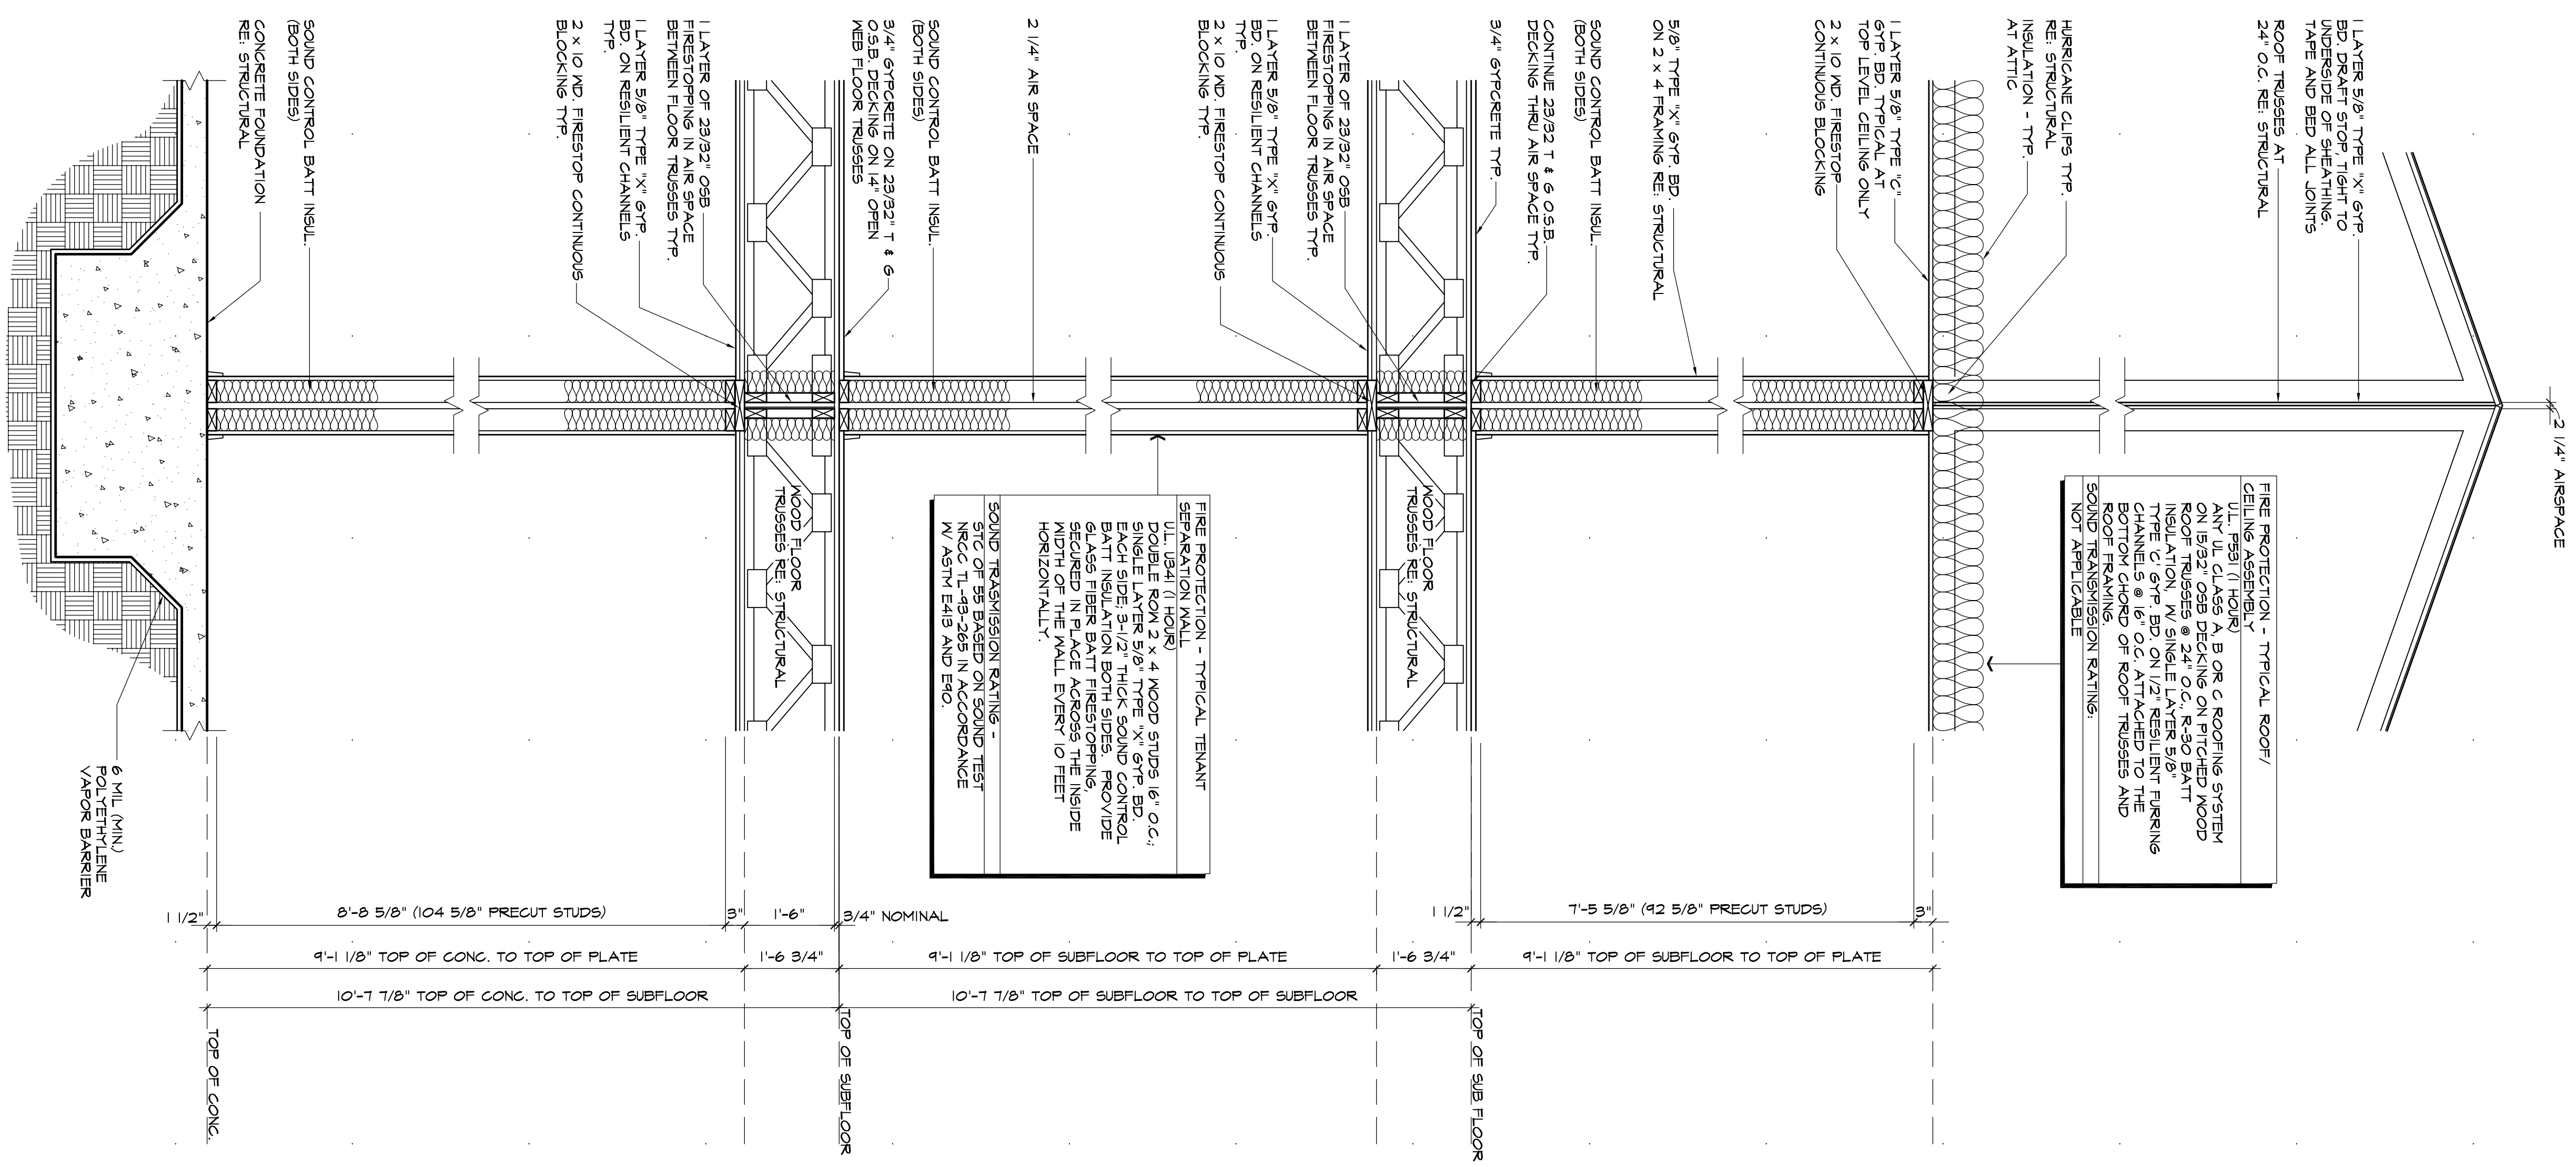

2 TYPICAL WALL SECTION - BRICK/SIDING

SCALE: 3/4" = 1'-0"

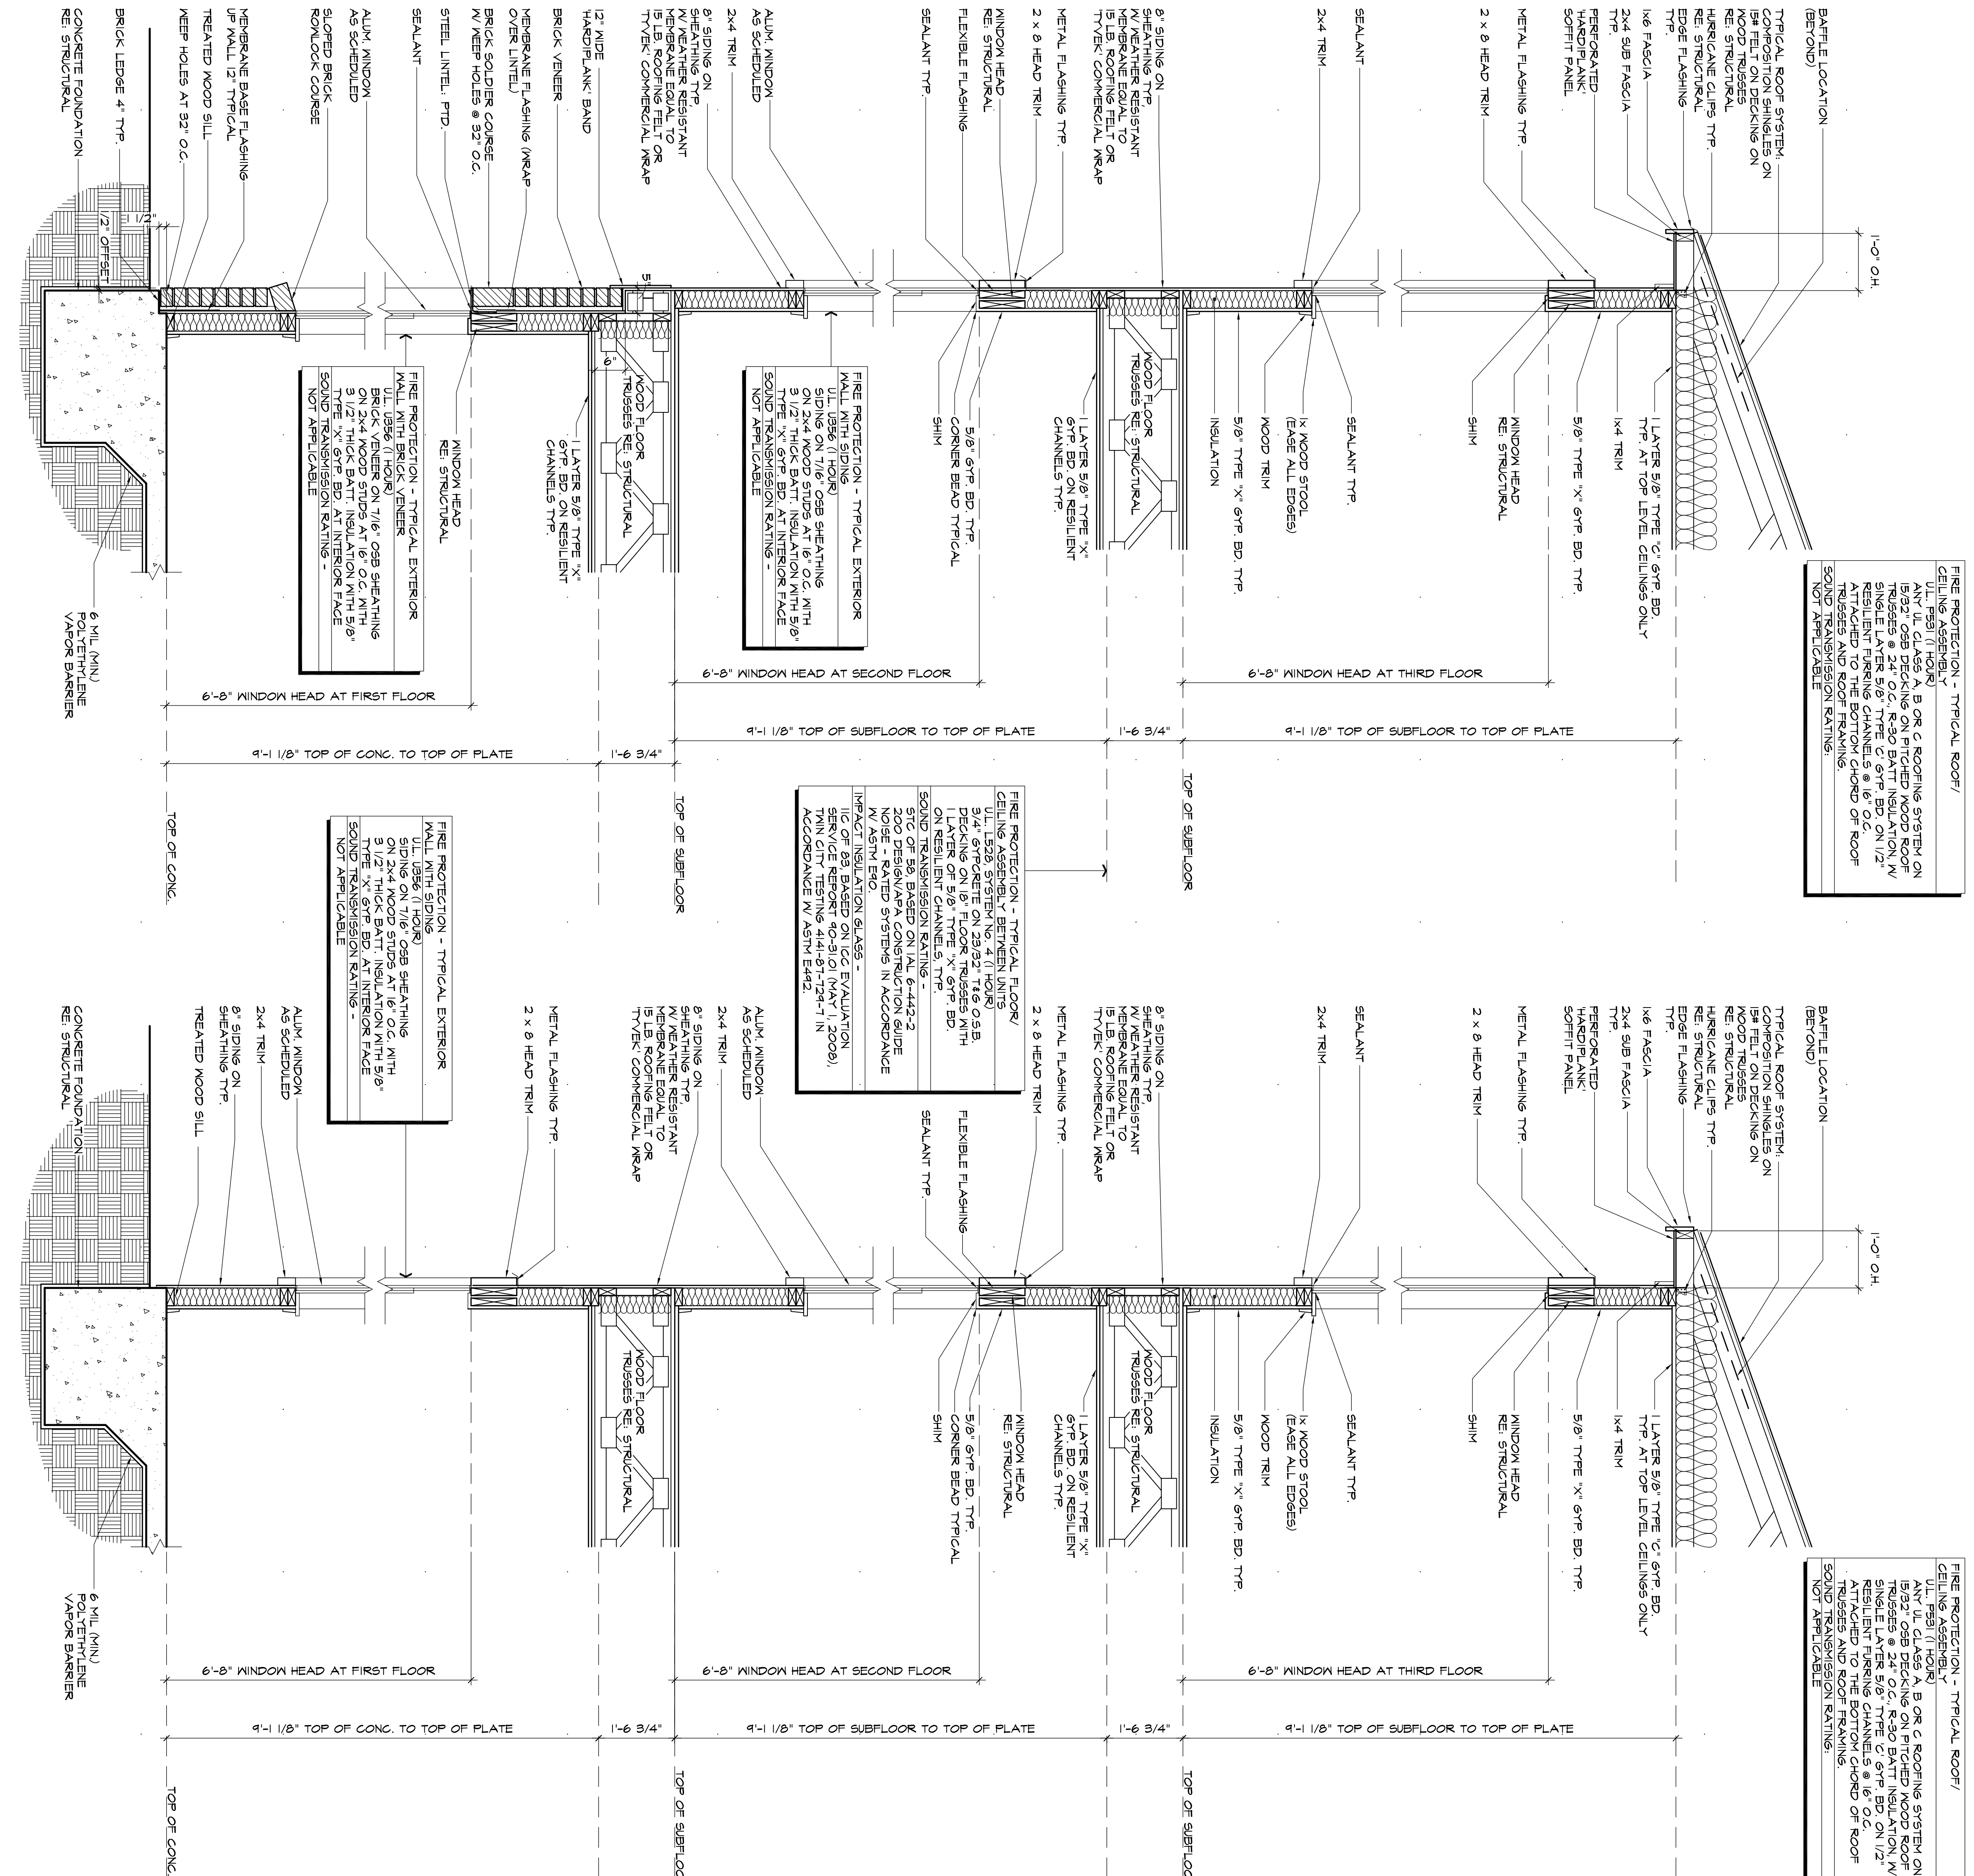

3 TYPICAL WALL SECTION - SIDING ONLY

SCALE: 3/4" = 1'-0"

