


454 BROOKRIDGE CIRCLE
CORONA, IN 46031
901-578-3400 FAX 901-578-3450
steve@gharchitect.com

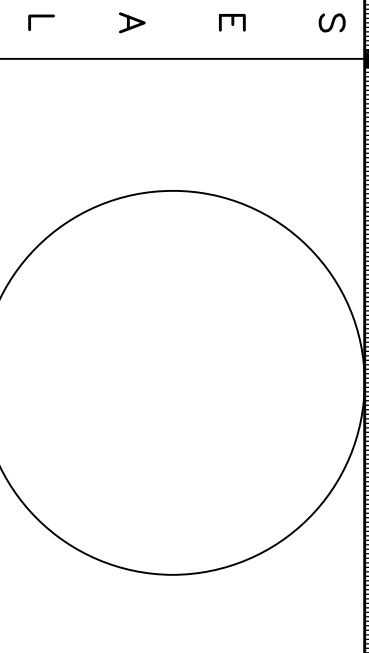

CROSSWINDS
HAMMOND, LA

GENERAL NOTES:
1. PROVIDE SCOF TOP VENTILATORS IN
COMPLIANCE WITH 2006 IBC, SECT. 1203.

PROGRESS SET
NOT FOR
CONSTRUCTION

REVISIONS


DO NOT SCALE DRAWINGS.
FOLLOW DIMENSIONS AND NOTES.
DIMENSIONS WITH ARCHITECT, CONTRACTOR & RESPONSIBLE FOR
NOTIFY ARCHITECT IMMEDIATELY OF CONFLICTS BETWEEN DRAWING
DIMENSIONS AND CONDITIONS AT JOBSITE.

LEASING OFFICE
ELEVATIONS

DRAWN: GS
CHECKED: SGM

DATE: 10-26-09
PROJECT: 08112.13
SHEET: A703

© 2009 STEPHEN G. HILL, ARCHITECT
ALL RIGHTS RESERVED. NO PART OF THIS DOCUMENT MAY BE
REPRODUCED OR TRANSMITTED IN ANY FORM OR BY ANY
MEANS, WITHOUT WRITTEN CONSENT OF THE ARCHITECT.

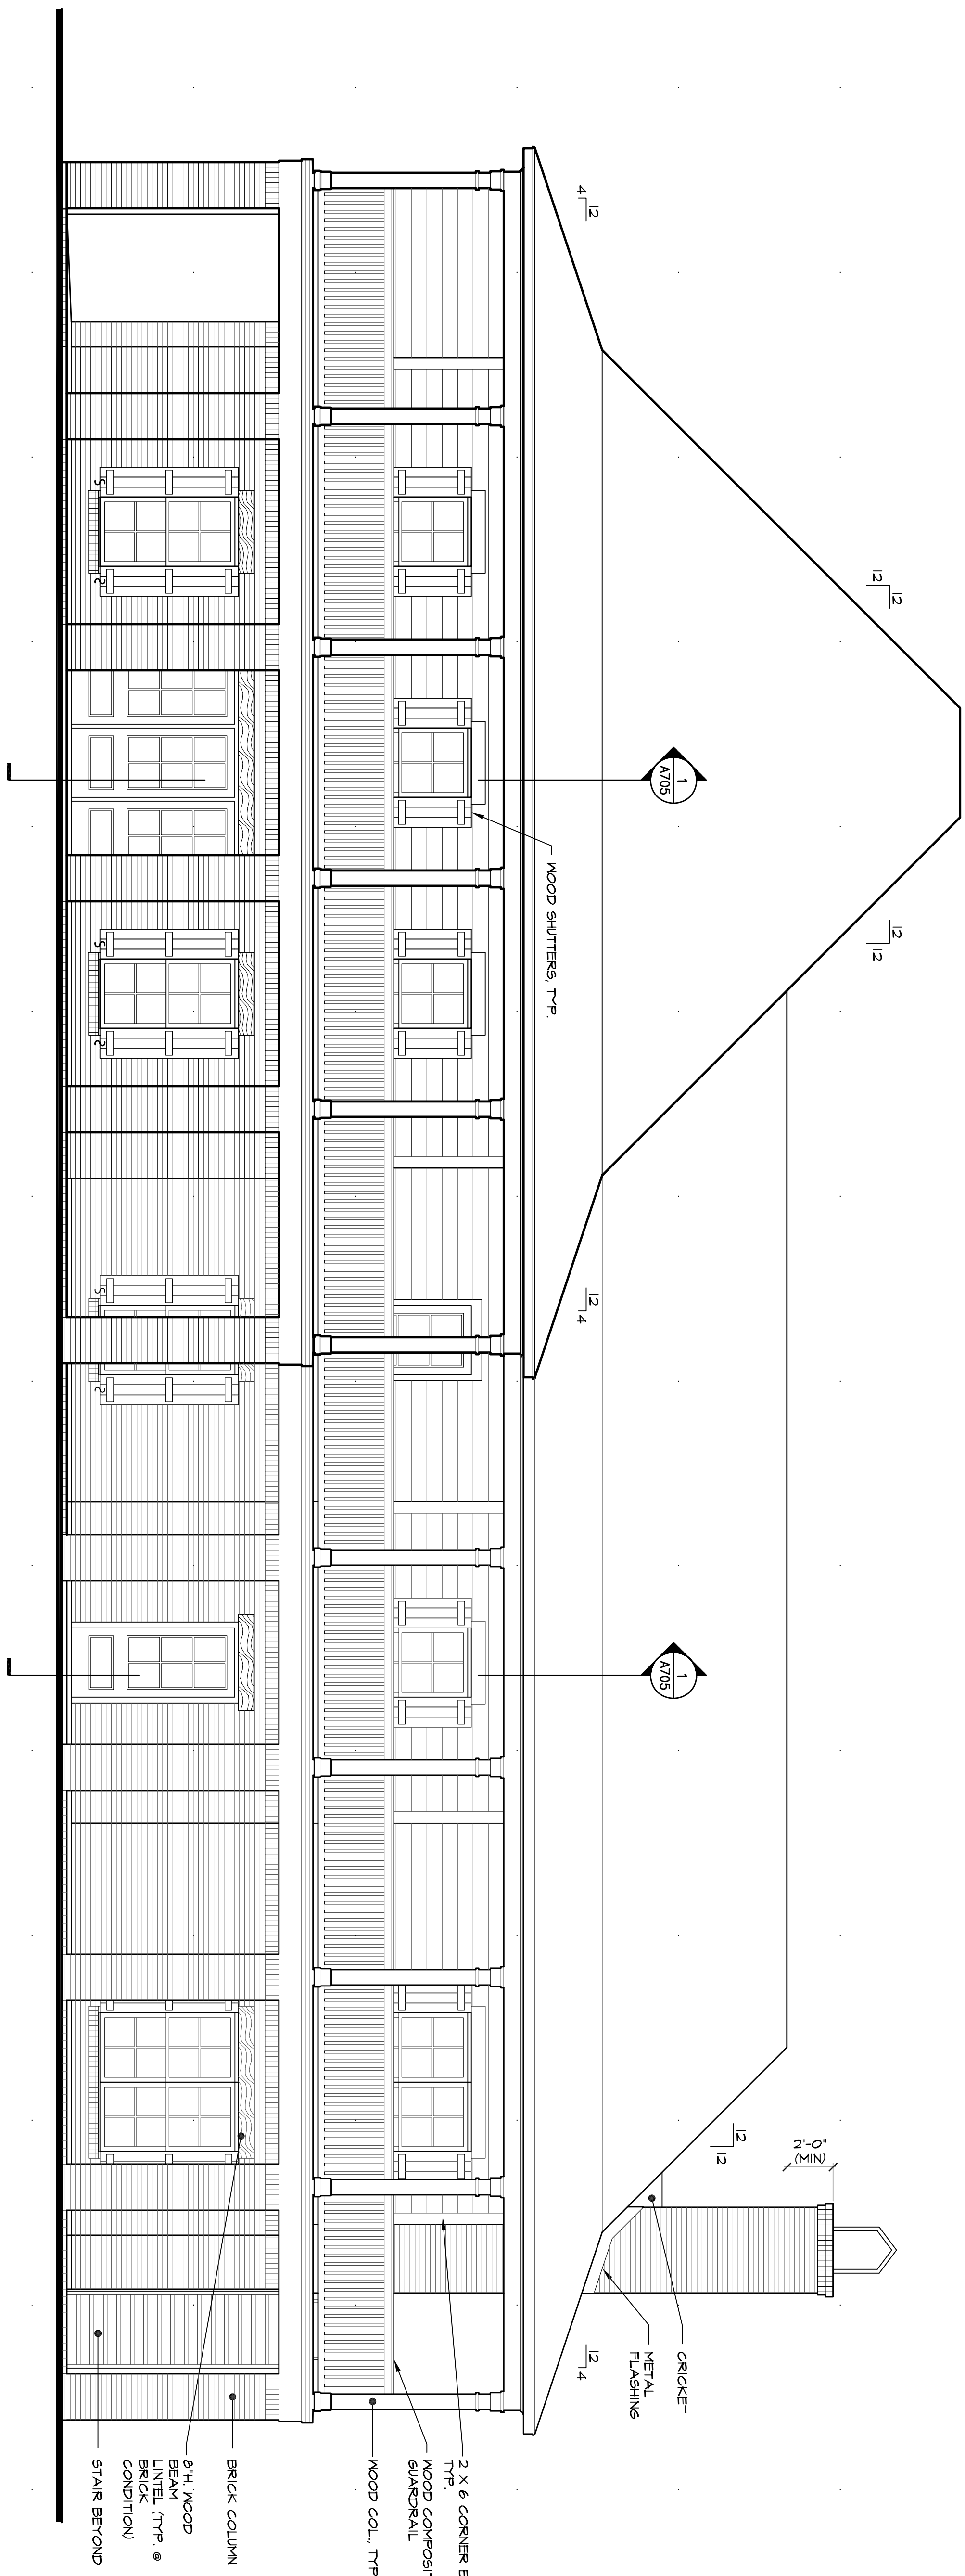


1 SOUTH ELEVATION - LEASING OFFICE

SCALE: 1/4" = 1'-0"

AE1002

2 NORTH ELEVATION - LEASING OFFICE

SCALE: 1/4" = 1'-0"

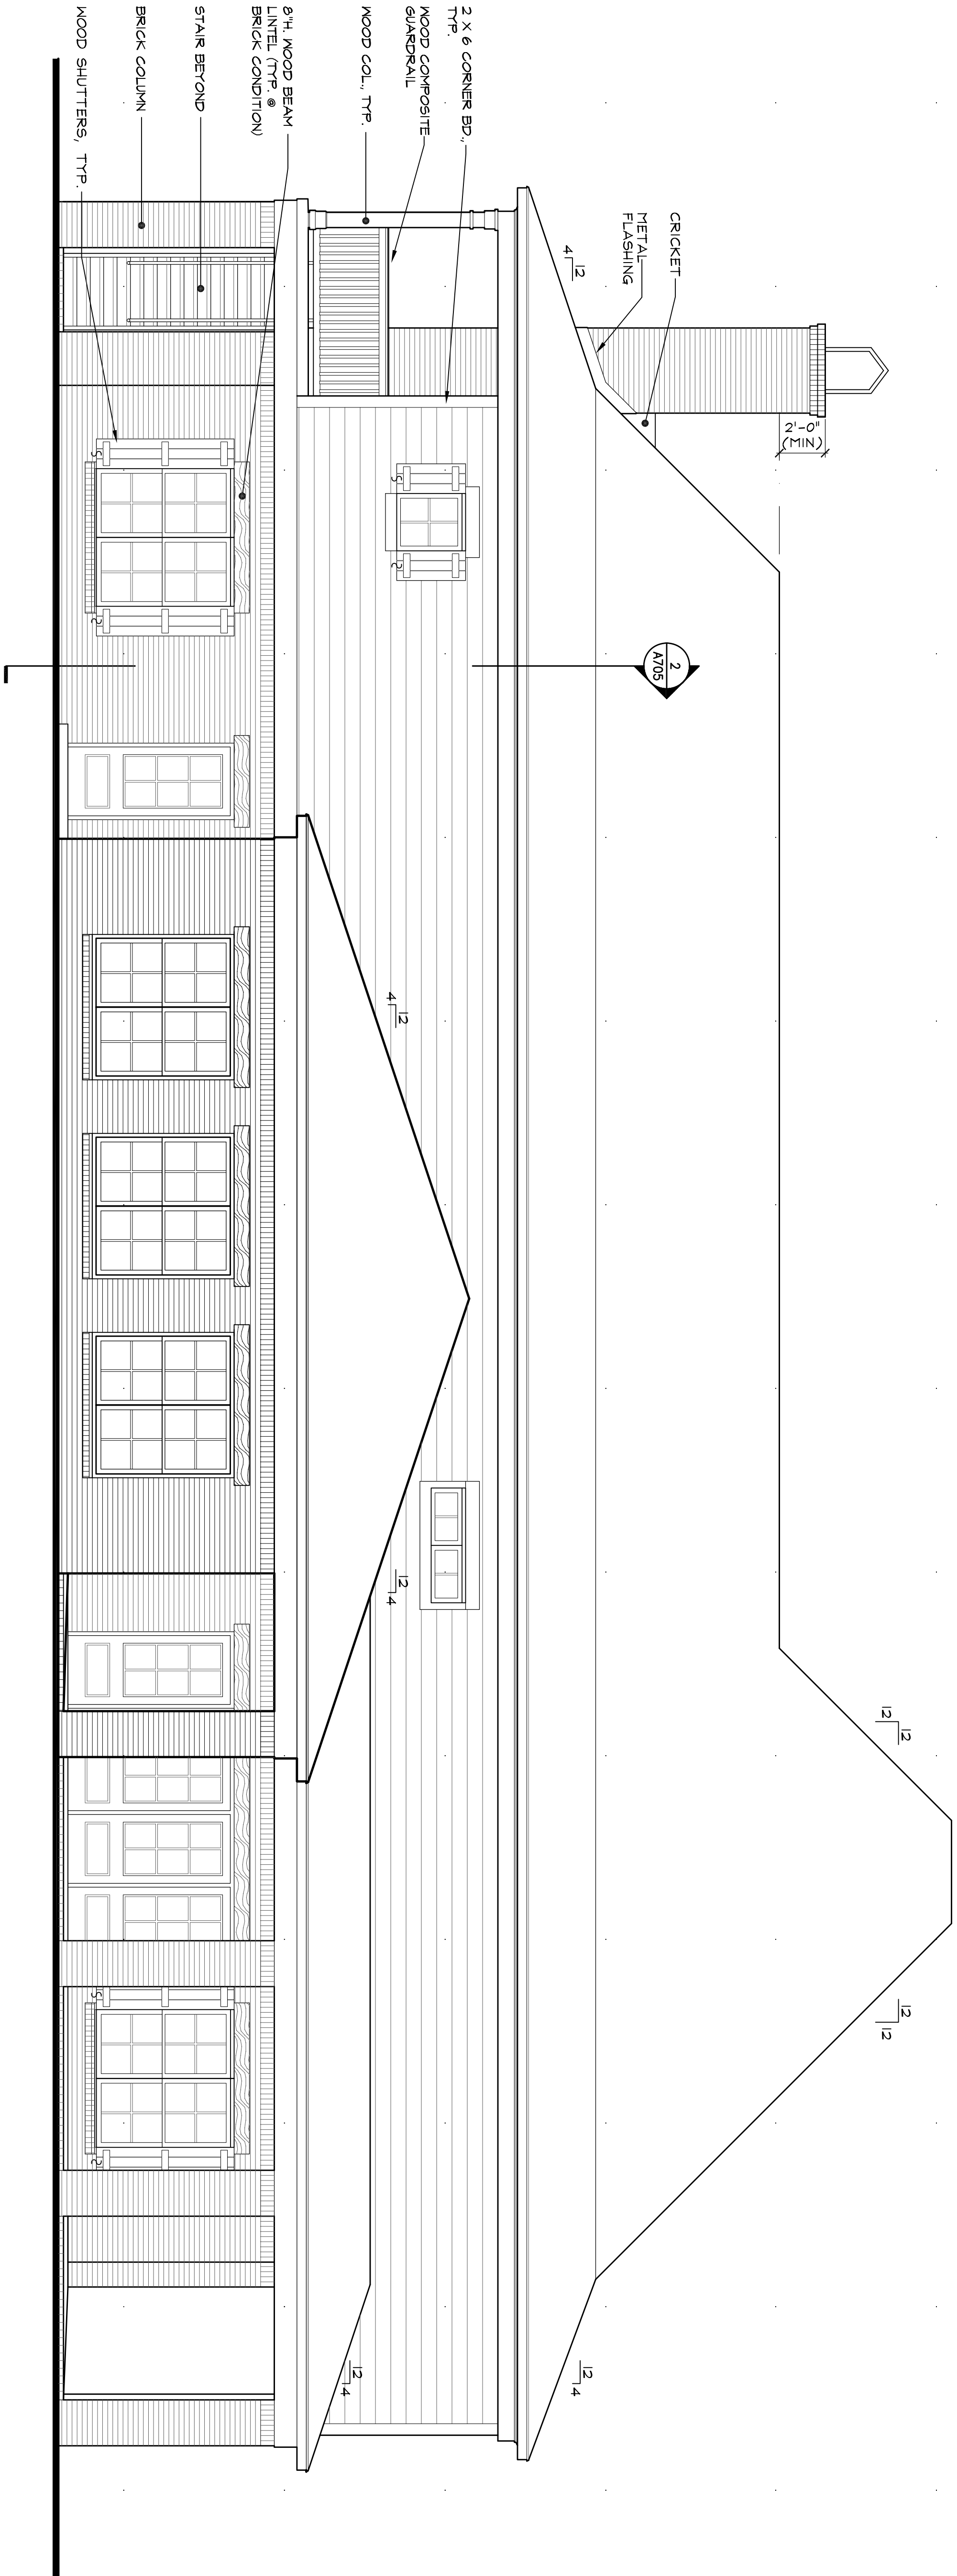

AE1004