

454 BROOKRIDGE CIRCL
CORDOVA, TN 38018
901-578-3400 FAX 901-578-3450
steve@sgharchitect.com

steve@sgharchitect.com

CROSSWINDS

HAMMOND, L.

GENERAL NOTES

1. PROVIDE ROOF TOP VENTILATORS IN COMPLIANCE WITH 2006 IBC, SECT. 1203

PROGRESS SET
NOT FOR
CONSTRUCTION

REVISIONS

BUILDING 9

ELEVATIONS AND ROOF PLAN


DRAWN C

CHECKED **Sgt**

DATE	10-26-01
PROJECT	08112.13
SHEET	A 000


A303

© 2009 STEPHEN G. HILL ARCHITECT
THIS DOCUMENT CONSTITUTES ORIGINAL AND UNPUBLISHED WORK
OF THE ARCHITECT AND SHALL NOT BE REPRODUCED OR USED BY
OTHERS WITHOUT WRITTEN CONSENT OF THE ARCHITECT.

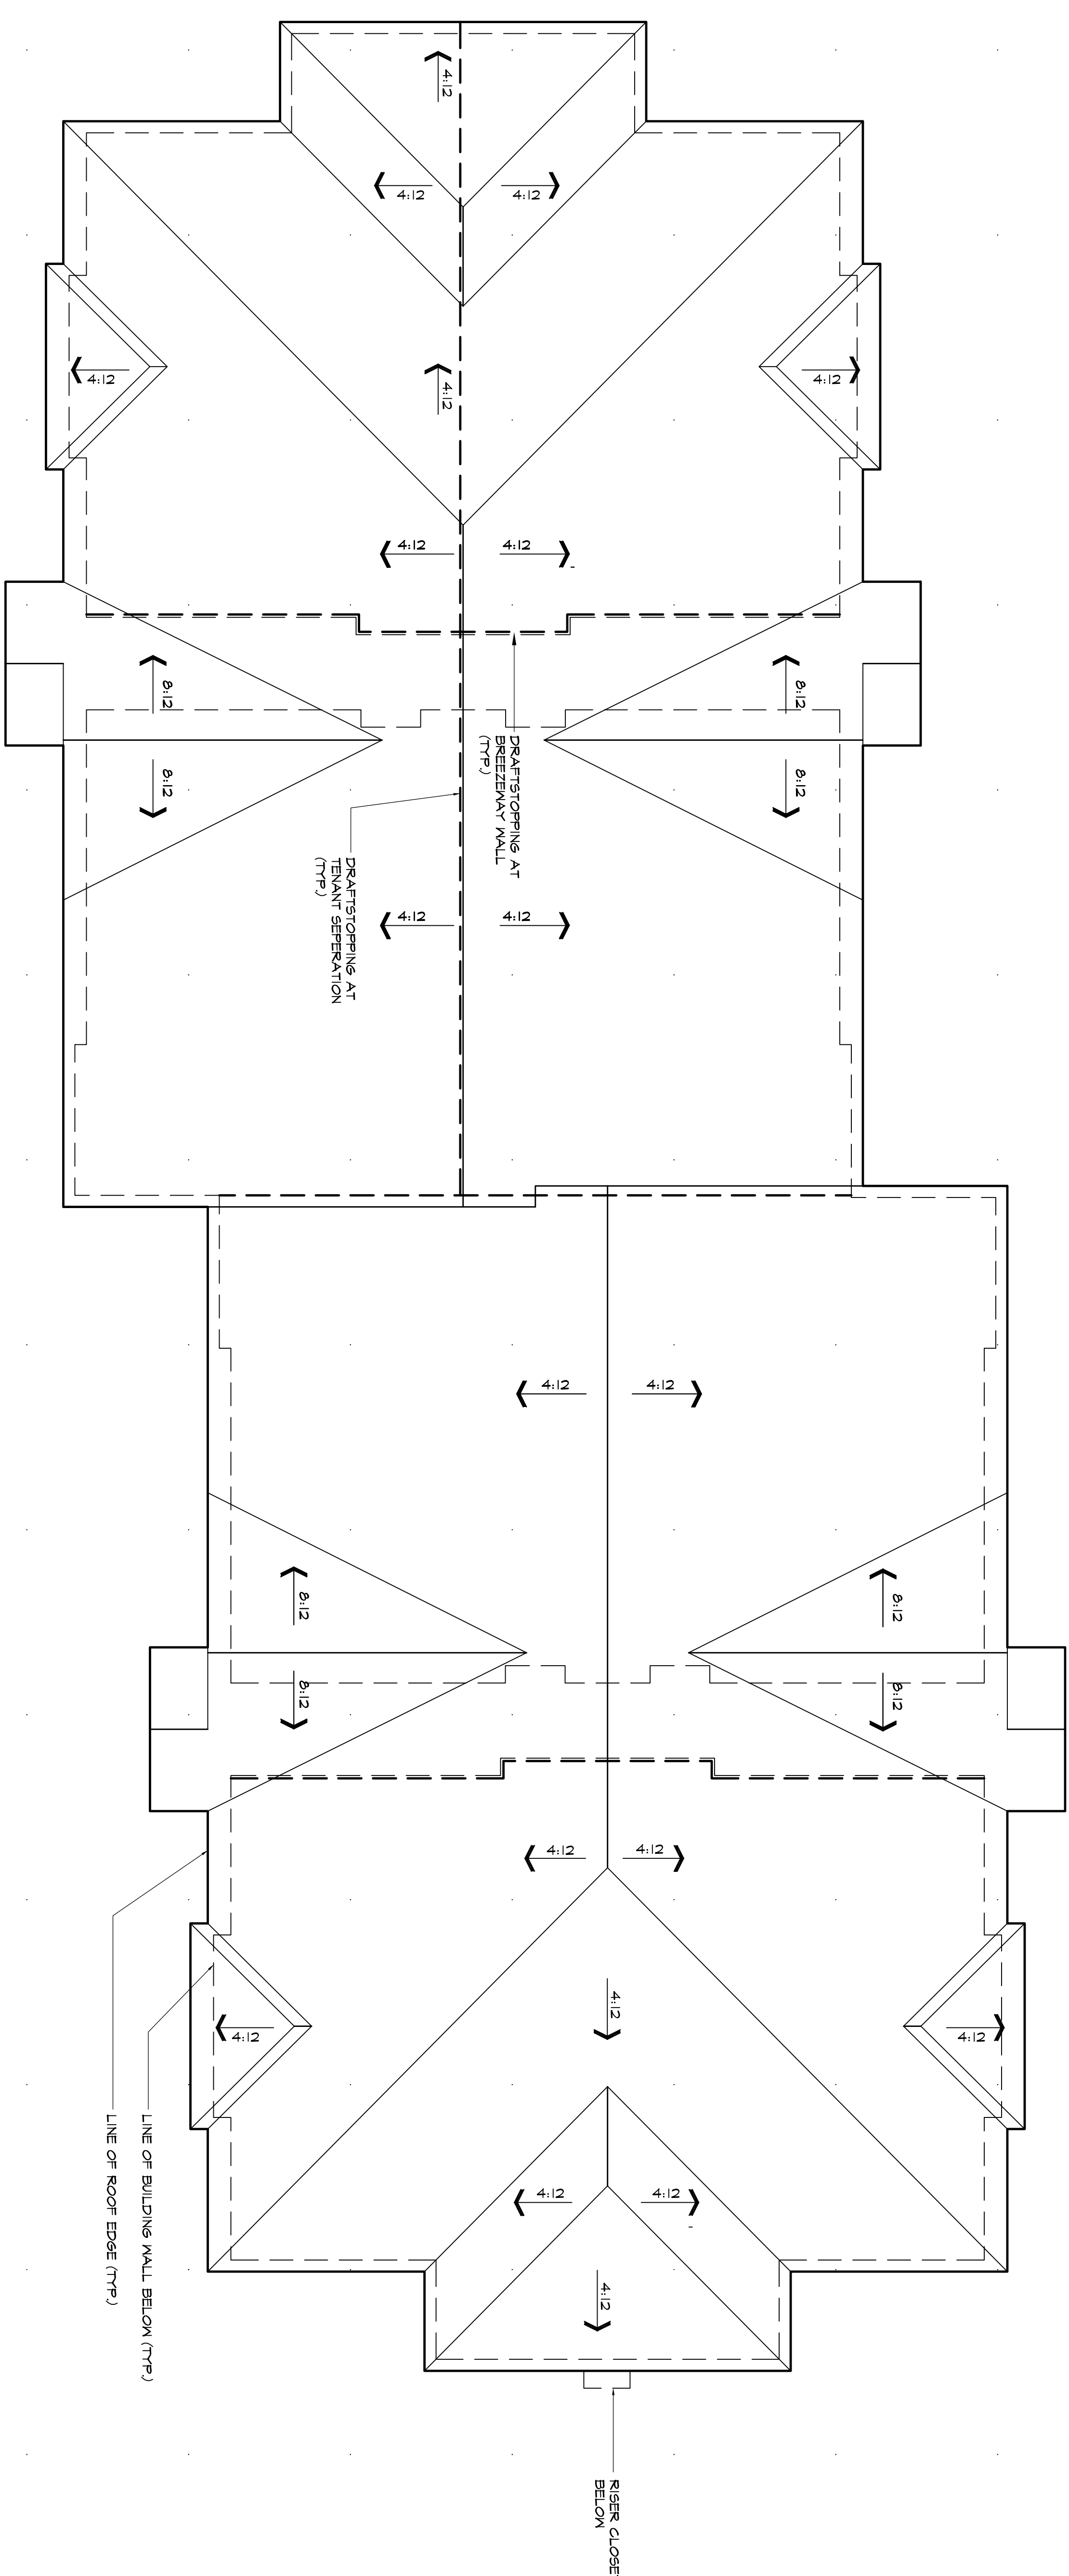


3 ROOF PLAN - BLDG. 9

SCALE: 1/8" = 1'-0"

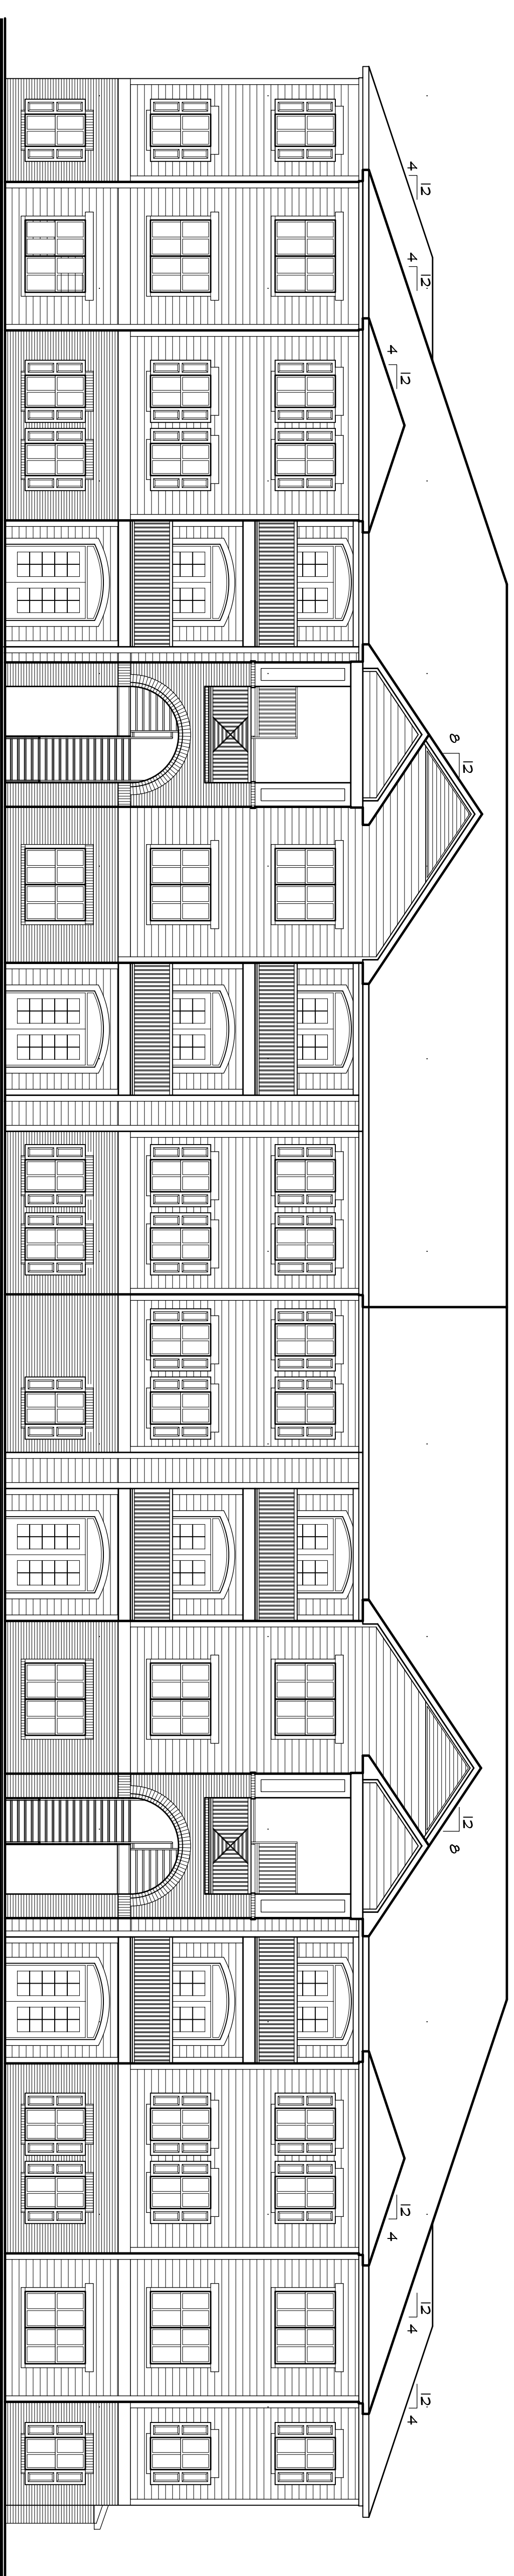

2 SOUTH ELEVATION - BLDG. 9

SCALE: 1/8" = 1'-0"

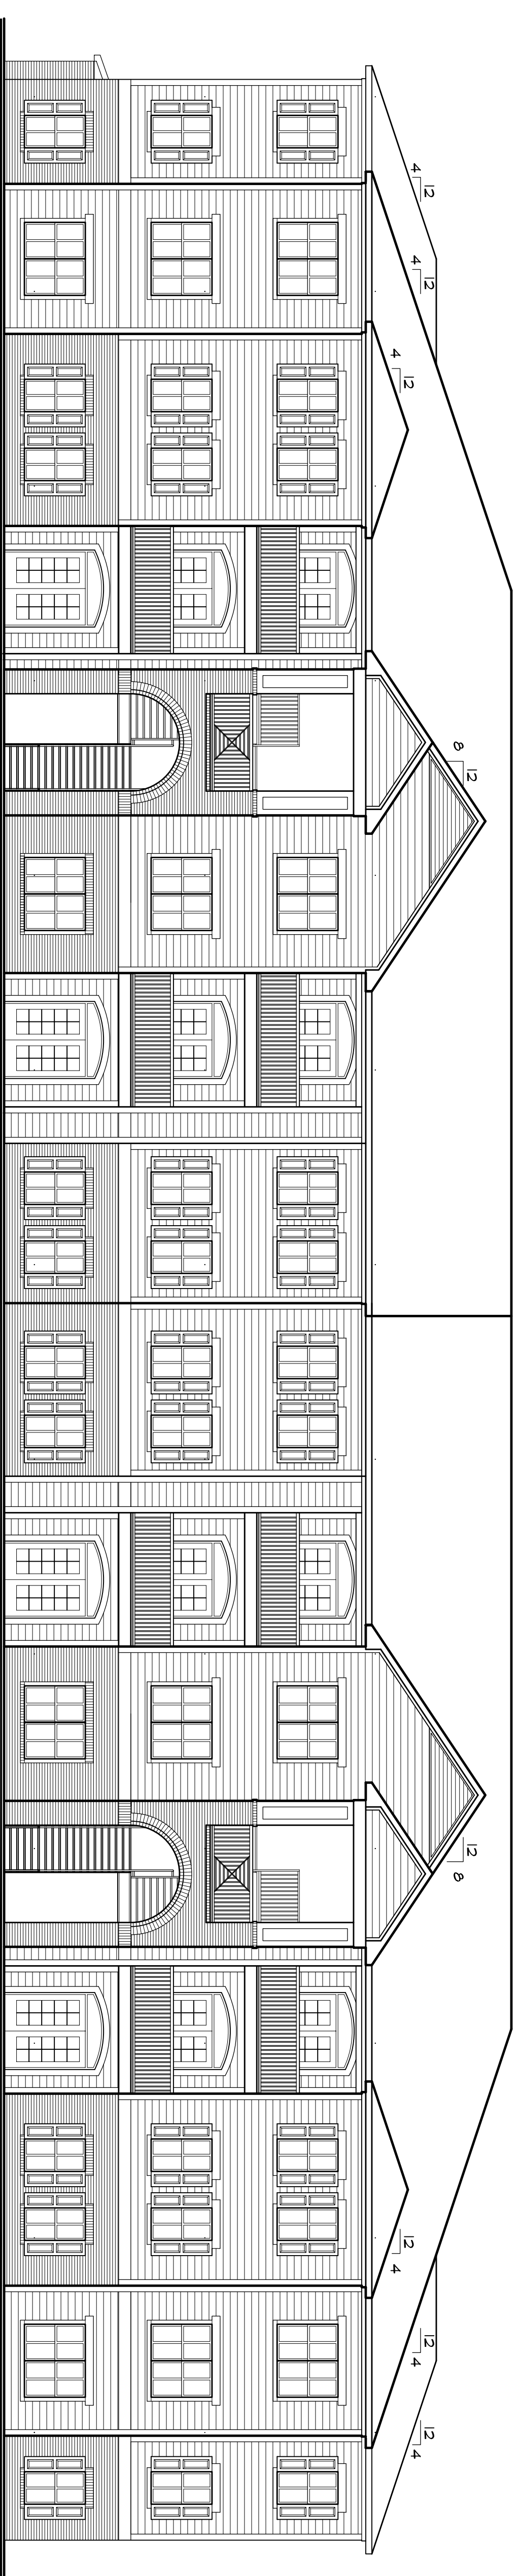

1 NORTH ELEVATION - BLDG. 9

SCALE: 1/8" = 1'-0"

ELEX-B1E