
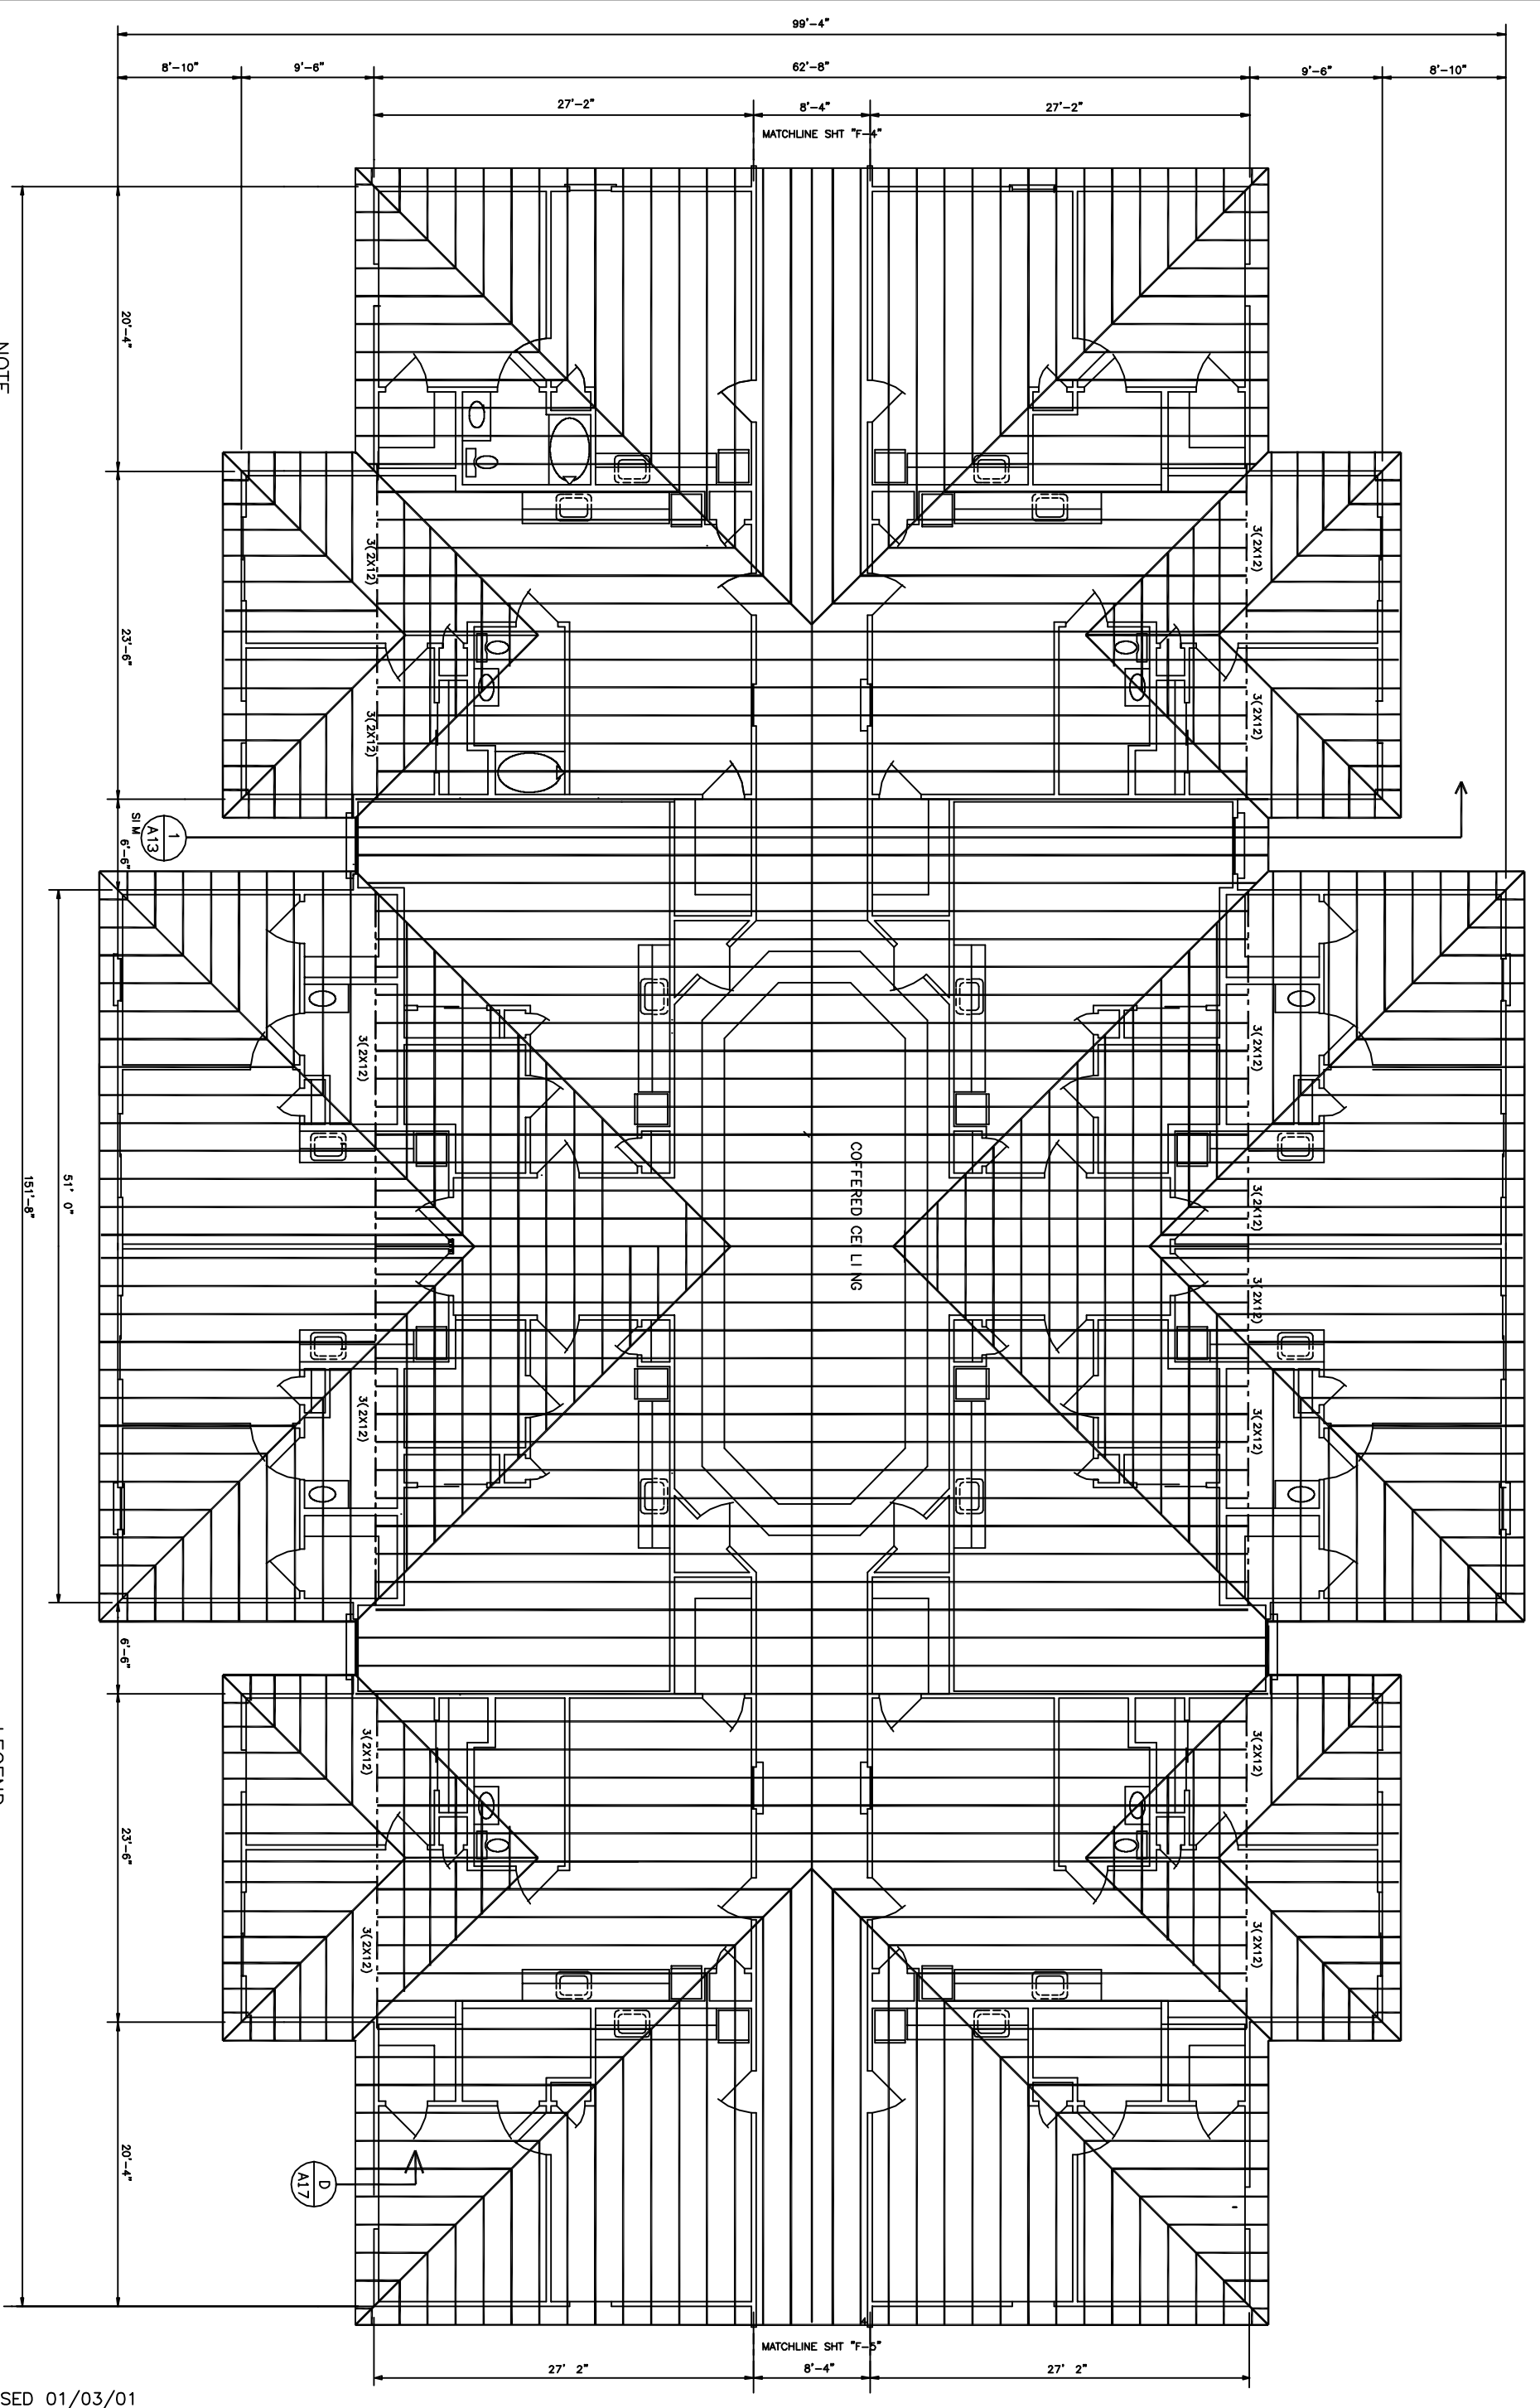


NOTE  
 ALL ATTIC OPEN AREA SHALL BE DIVIDED INTO  
 DRAFT STOPS USING WALL OR TRUSSES W/ GYP. BD.  
 ONE SIDE AND SEALED W/ APPROVED CALK TO  
 SEAL TIGHT TO STRUCTURE AND SHEATHING  
 ALL FLOOR JOIST SHALL BE BRIDGED W/ CROSS  
 OR SOLID WOOD BLKING AT A MAX. OF 8'-0".

BUILDING #4  
 FLOOR FRAMING PLAN  
 SCALE: 3/16" = 1'-0"  


LEGEND  
 2X HEADER - SEE SHEET (A-17)  
 PRE - FAB. ENGINEERED ROOF TRUSSES SPACED AT 24" OC



REVISED 01/03/01

SHEET	F-5
OF	-
DATE:	07/28/00
JOB No.:	-
FILE:	-
SCALE:	AS NOTED

"CAMELLIA GARDENS"

**DAMMON ENGINEERING, INC.**  
 ARCHITECTS - ENGINEERS  
 819 ROBERT ROAD  
 SLIDELL, LA. 70458

**MARK DEVELOPMENT, LLC.**

CAMELLIA GARDENS  
 POSSUM HOLLOW ROAD  
 SLIDELL, LA