




BLDG. #1 REAR ELEVATION  
SCALE: 1/8" = 1'-0"

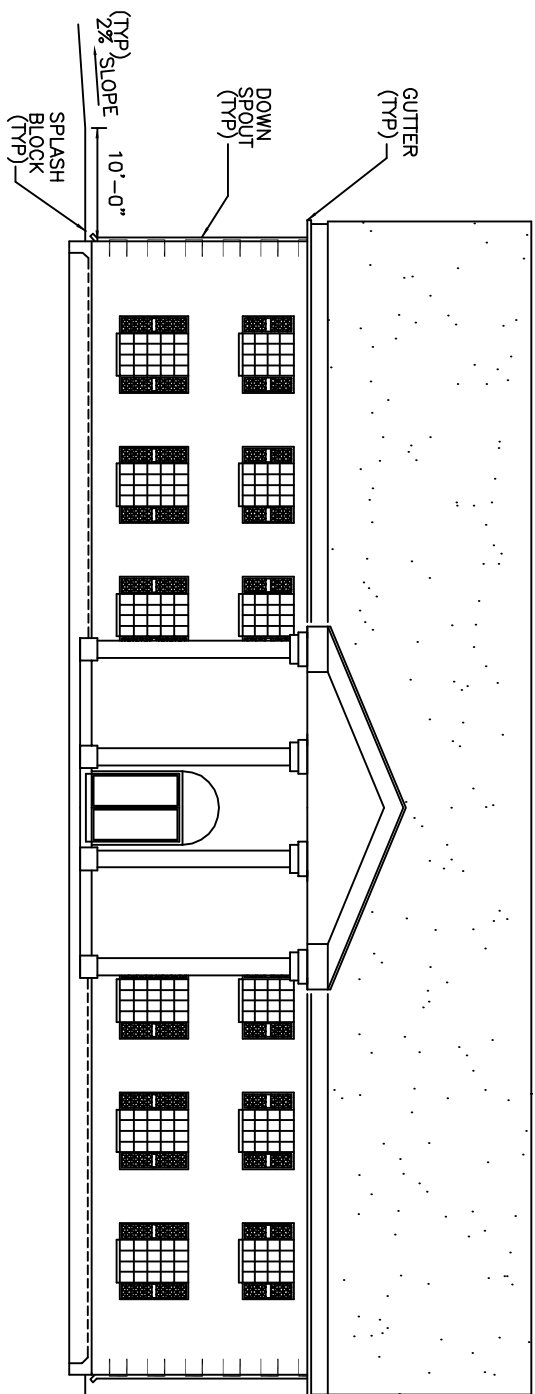


BLDG. #1 FRONT ELEVATION  
SCALE: 1/8" = 1'-0"

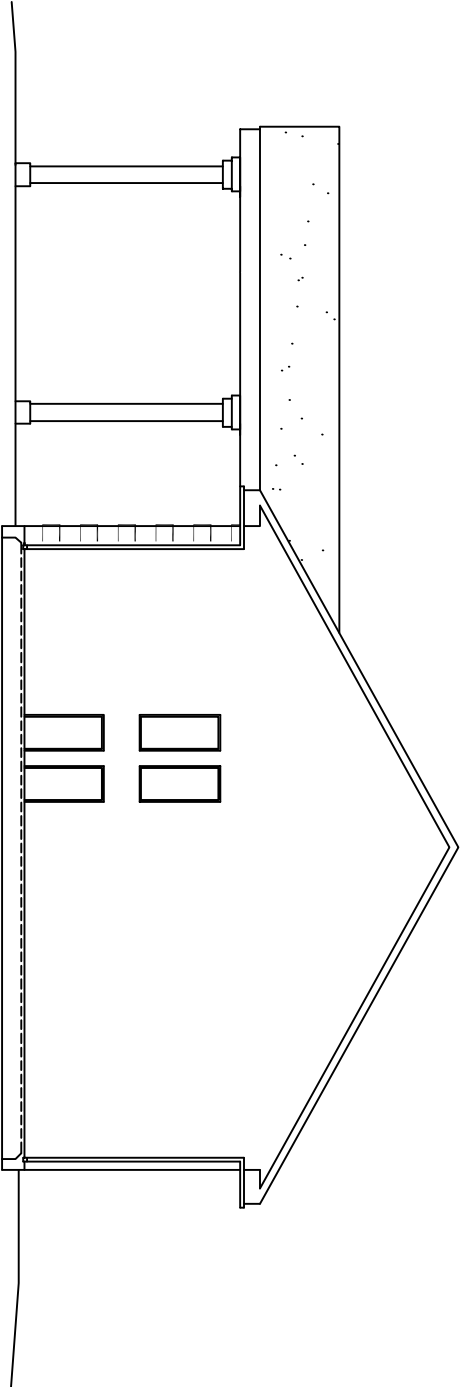

BLDG. #1 RIGHT ELEVATION  
SCALE: 1/8" = 1'-0"

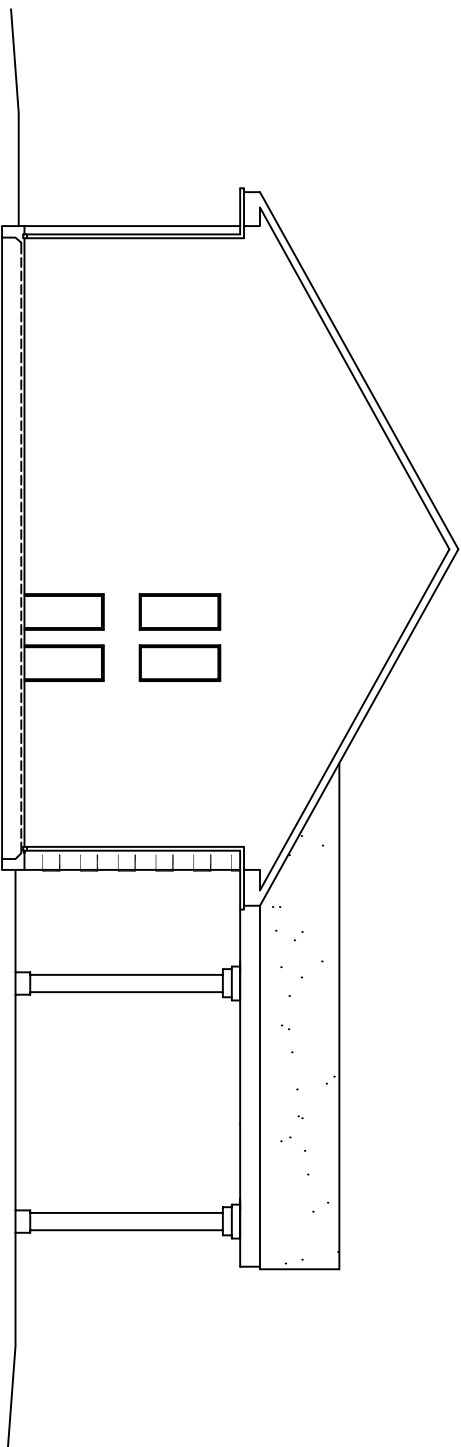

BLDG. #1 LEFT ELEVATION  
SCALE: 1/8" = 1'-0"

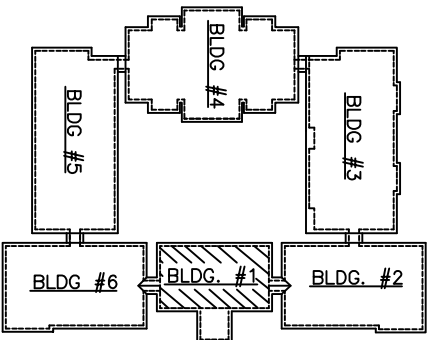

KEY PLAN  
N.T.S.

OF -

A-21

SHEET

DATE: 07/28/00

JOB No.: -

FILE: -

SCALE: AS NOTED

"CAMELLIA GARDENS"  
**DAMMON ENGINEERING, INC.**  
ARCHITECTS - ENGINEERS  
819 ROBERT ROAD SLIDELL, LA. 70458

MARK DEVELOPMENT, LLC.

CAMELLIA GARDENS  
POSSUM HOLLOW ROAD  
SLIDELL, LA