




BLDG. #2 & BLDG. #6 FRONT ELEVATION (TYP)
SCALE: 1/8" = 1'-0"

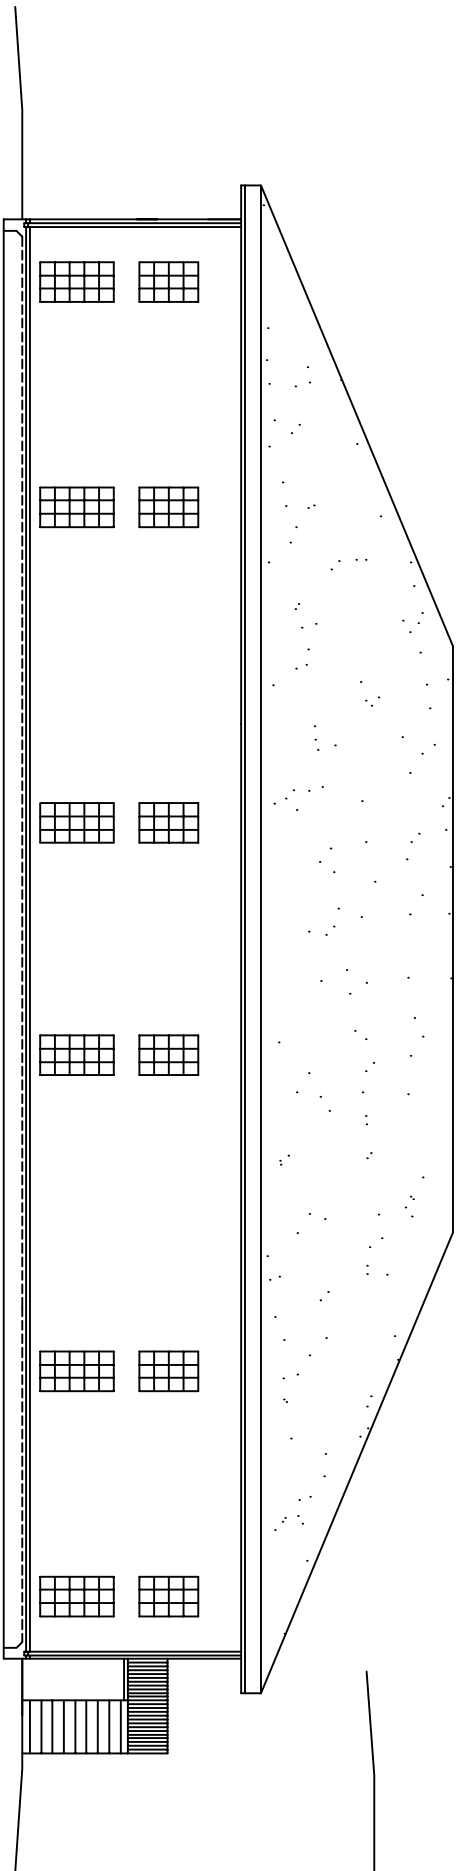

BLDG. #2 & BLDG. #6 REAR ELEVATION (TYP)
SCALE: 1/8" = 1'-0"

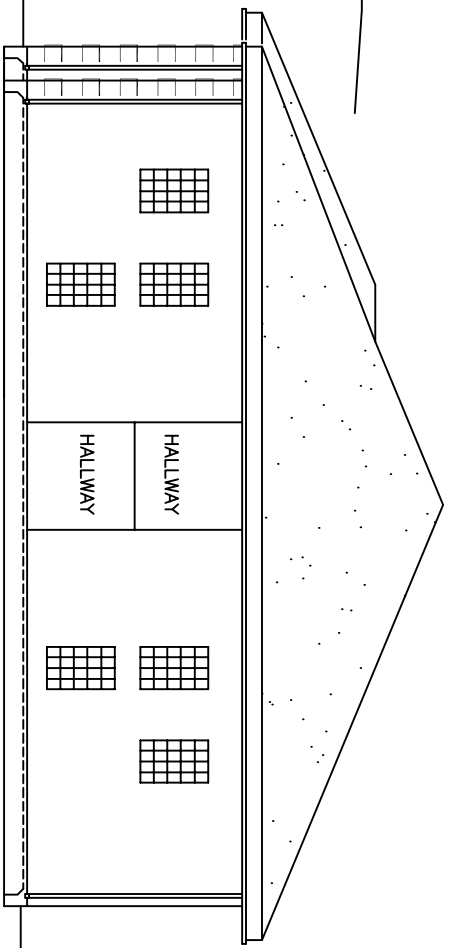


BLDG. #2 & BLDG. #6 LEFT ELEVATION (TYP)
SCALE: 1/8" = 1'-0"

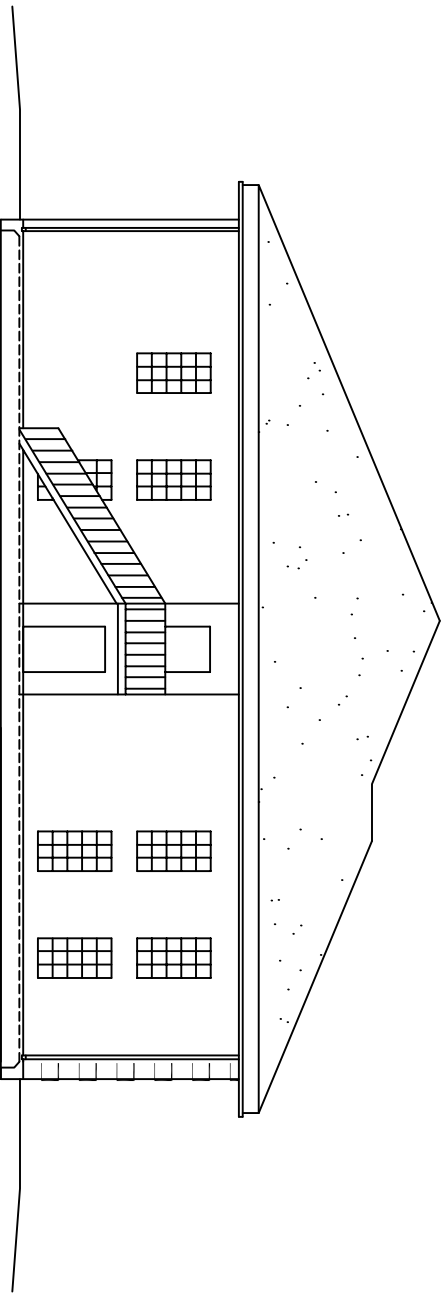

BLDG. #2 & BLDG. #6 LEFT ELEVATION (TYP)
SCALE: 1/8" = 1'-0"

BLDG. #2 & BLDG. #6 ARE SIMILAR

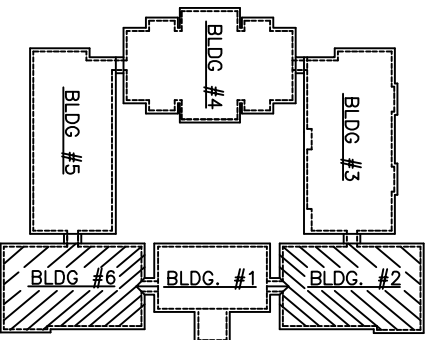

KEY PLAN
N.T.S.

REVISED 01/03/01

SCALE: AS NOTED
FILE: -
JOB No.: -
DATE: 07/28/00
SHEET
A-22
OF -

"CAMELLIA GARDENS"
DAMMON ENGINEERING, INC.
ARCHITECTS - ENGINEERS
819 ROBERT ROAD
SLIDELL, LA. 70458

MARK DEVELOPMENT, LLC.
CAMELLIA GARDENS
POSSUM HOLLOW ROAD
SLIDELL, LA