




BLDG. #4 FRONT ELEVATION  
SCALE: 1/8" = 1'-0"

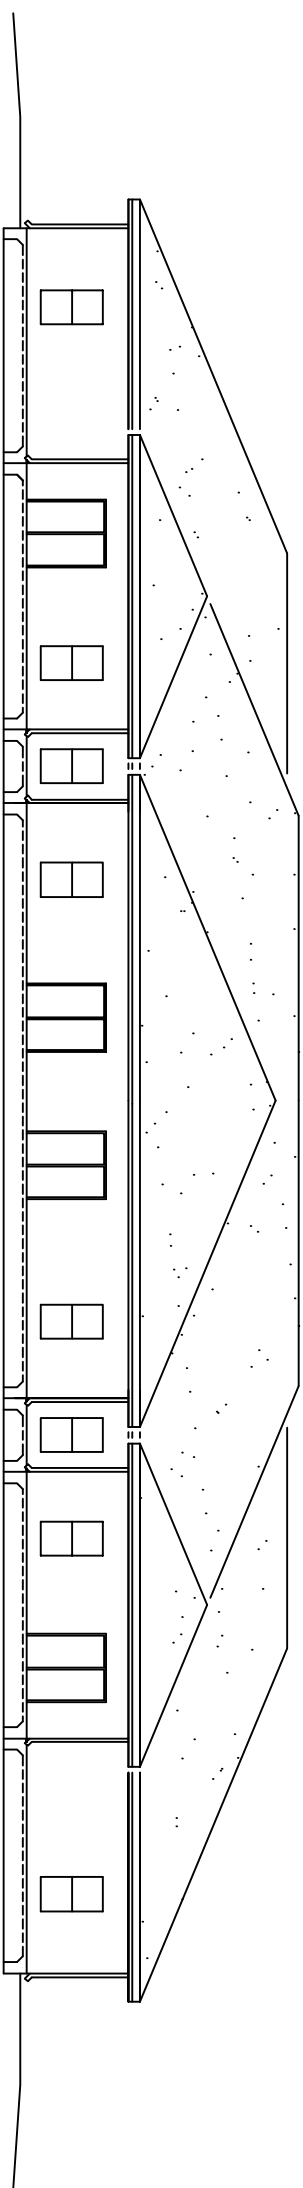


BLDG. #4 REAR ELEVATION  
SCALE: 1/8" = 1'-0"

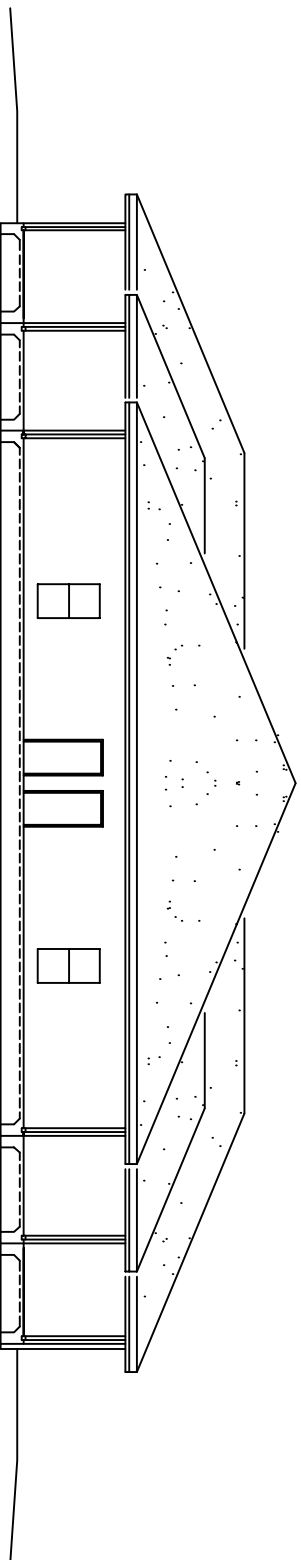

BLDG. #4 LEFT ELEVATION  
SCALE: 1/8" = 1'-0"

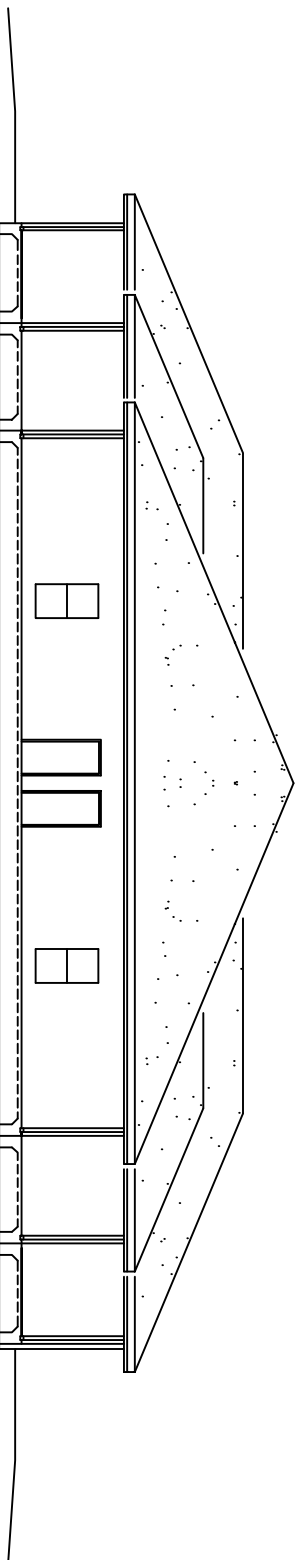

BLDG. #4 RIGHT ELEVATION  
SCALE: 1/8" = 1'-0"

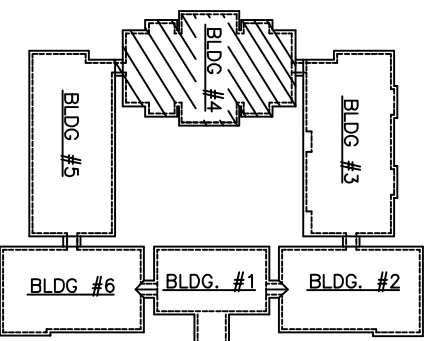

KEY PLAN  
N.T.S.

MARK DEVELOPMENT, LLC.

CAMELLIA GARDENS  
POSSUM HOLLOW ROAD  
SLIDELL, LA

"CAMELLIA GARDENS"  
**DAMMON ENGINEERING, INC.**  
ARCHITECTS - ENGINEERS  
819 ROBERT ROAD  
SLIDELL, LA. 70458

SCALE: AS NOTED

FILE: -

JOB No.: -

DATE: 07/28/00

SHEET

A-24

OF -