




BLDG. #5 FRONT ELEVATION
SCALE: 1/8" = 1'-0"

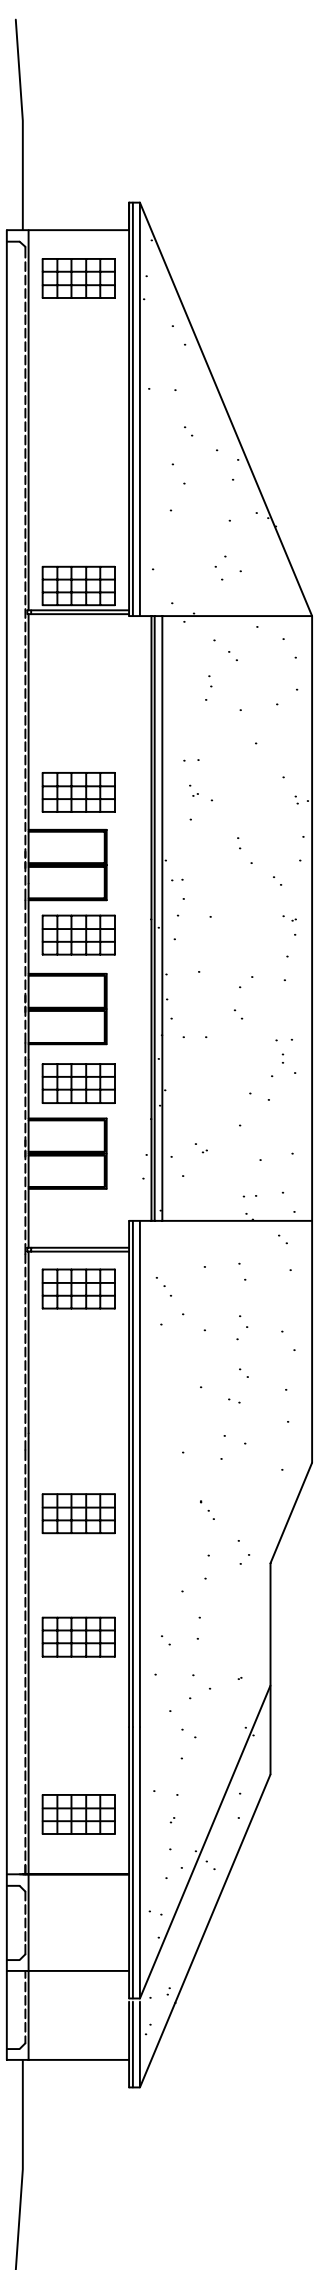


BLDG. #5 REAR ELEVATION
SCALE: 1/8" = 1'-0"

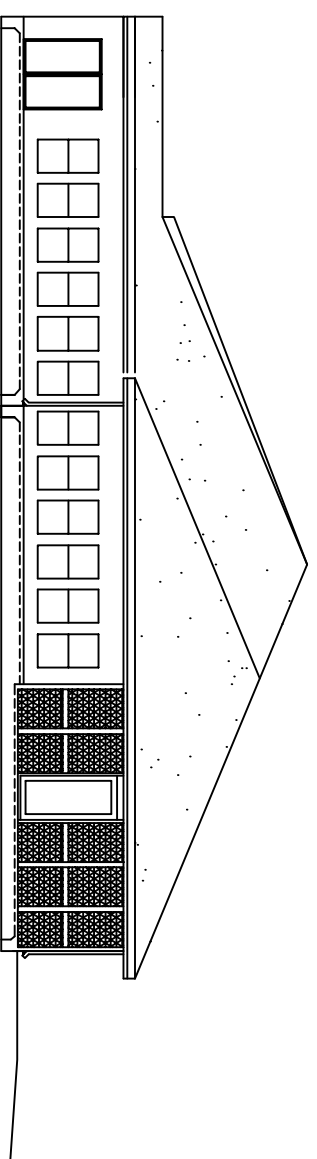

BLDG. #3 LEFT ELEVATION
SCALE: 1/8" = 1'-0"

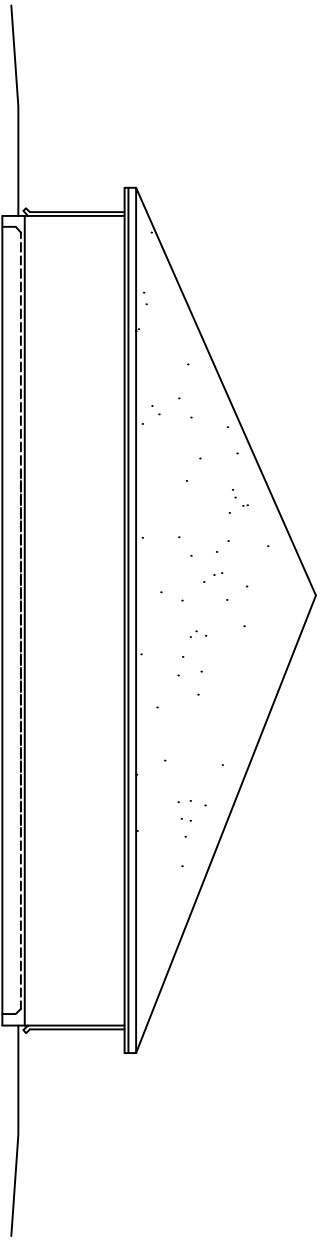

BLDG. #5 RIGHT ELEVATION
SCALE: 1/8" = 1'-0"

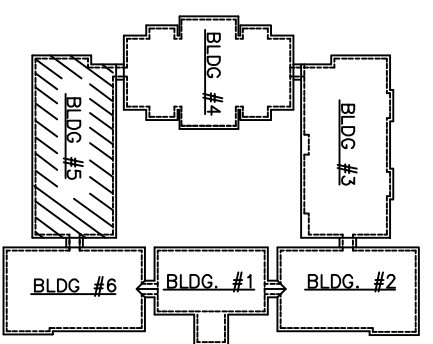

KEY PLAN
N.T.S.

MARK DEVELOPMENT, LLC.

CAMELLIA GARDENS
POSSUM HOLLOW ROAD
SLIDELL, LA

"CAMELLIA GARDENS"

DAMMON ENGINEERING, INC.
ARCHITECTS - ENGINEERS
819 ROBERT ROAD
SLIDELL, LA. 70458

SCALE: AS NOTED

FILE: -

JOB No.: -

DATE: 07/28/00

SHEET

A-25

OF -