




RIGHT SIDE ELEVATION  
SCALE: 1/8" = 1'-0"

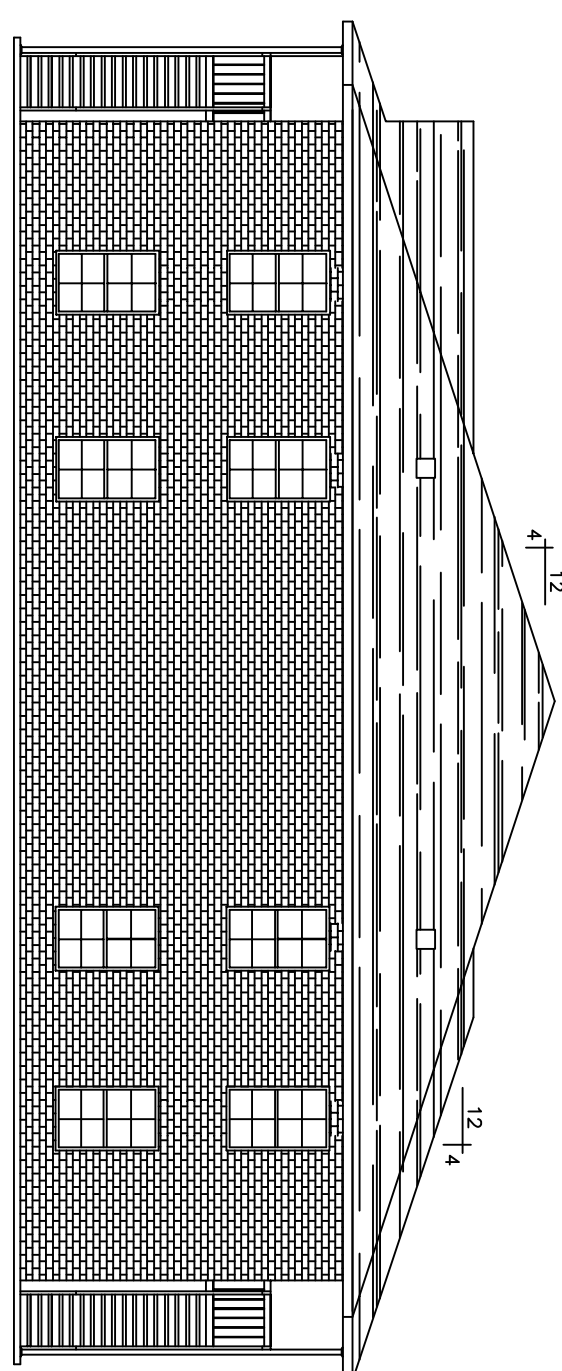


LEFT SIDE ELEVATION  
SCALE: 1/8" = 1'-0"

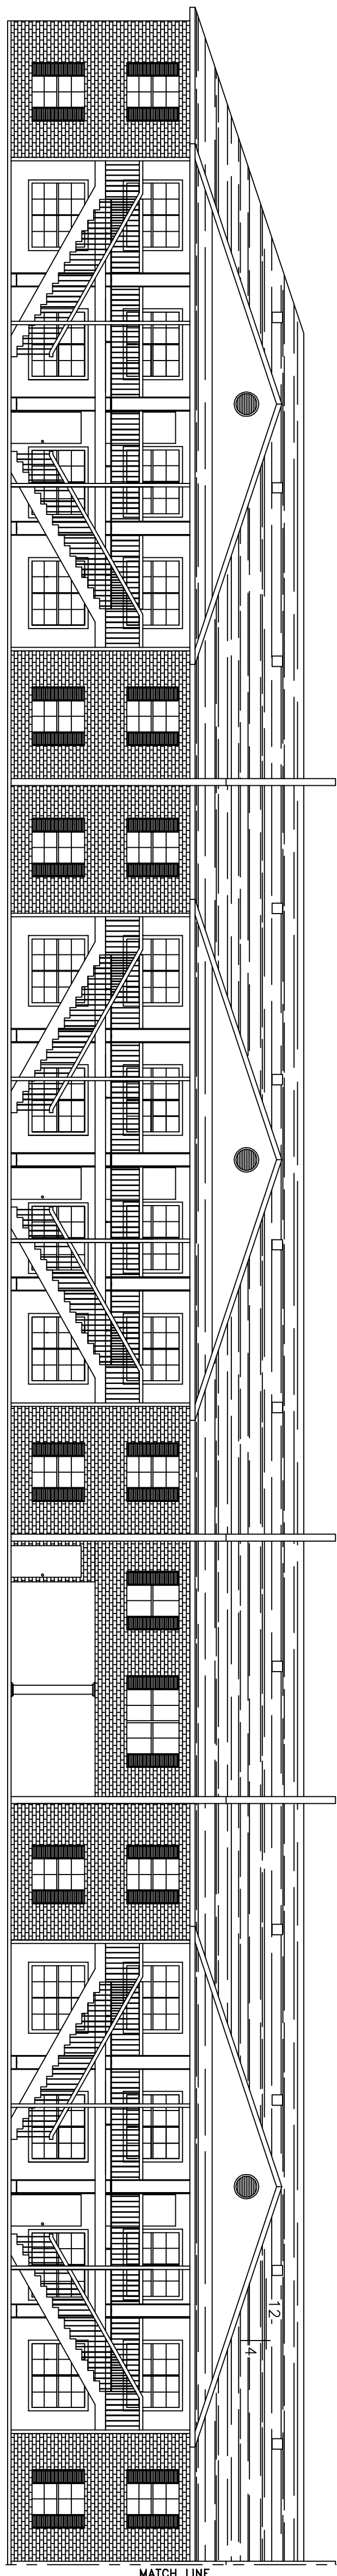


FRONT ELEVATION  
SCALE: 1/8" = 1'-0"

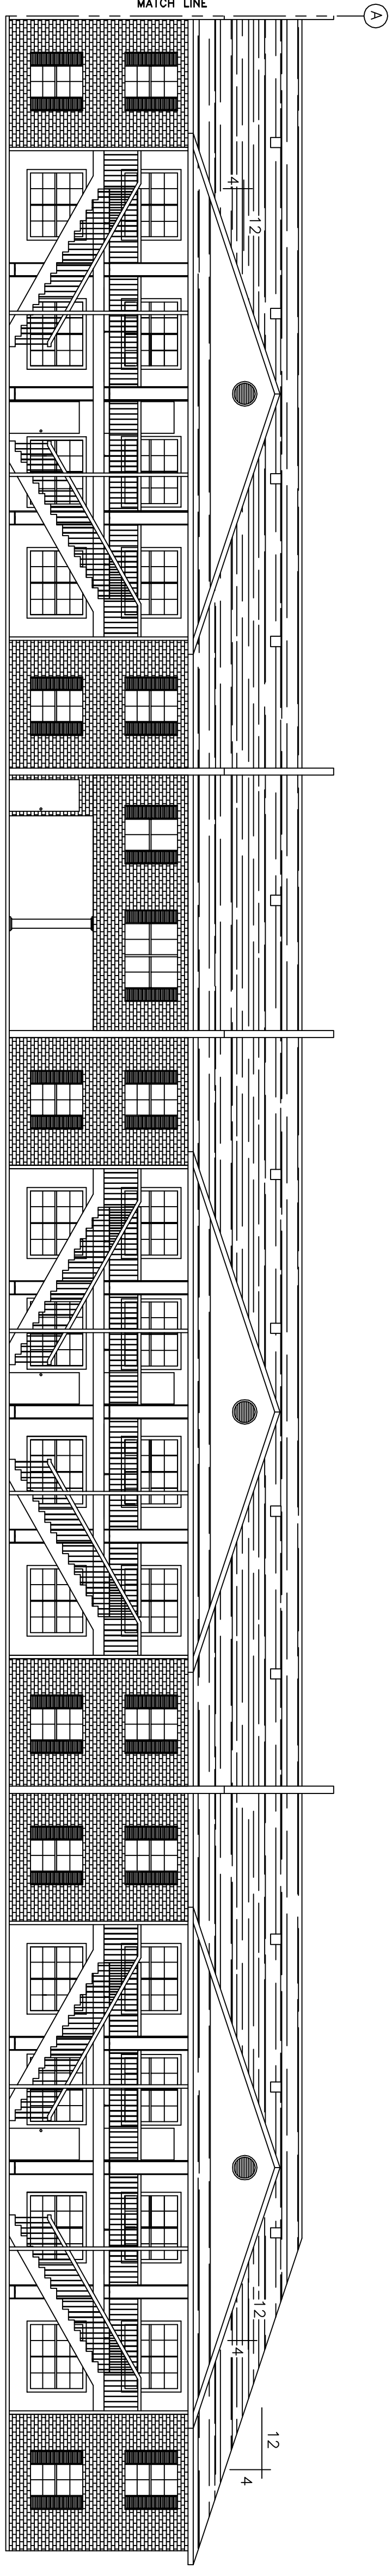

FRONT ELEVATION  
SCALE: 1/8" = 1'-0"

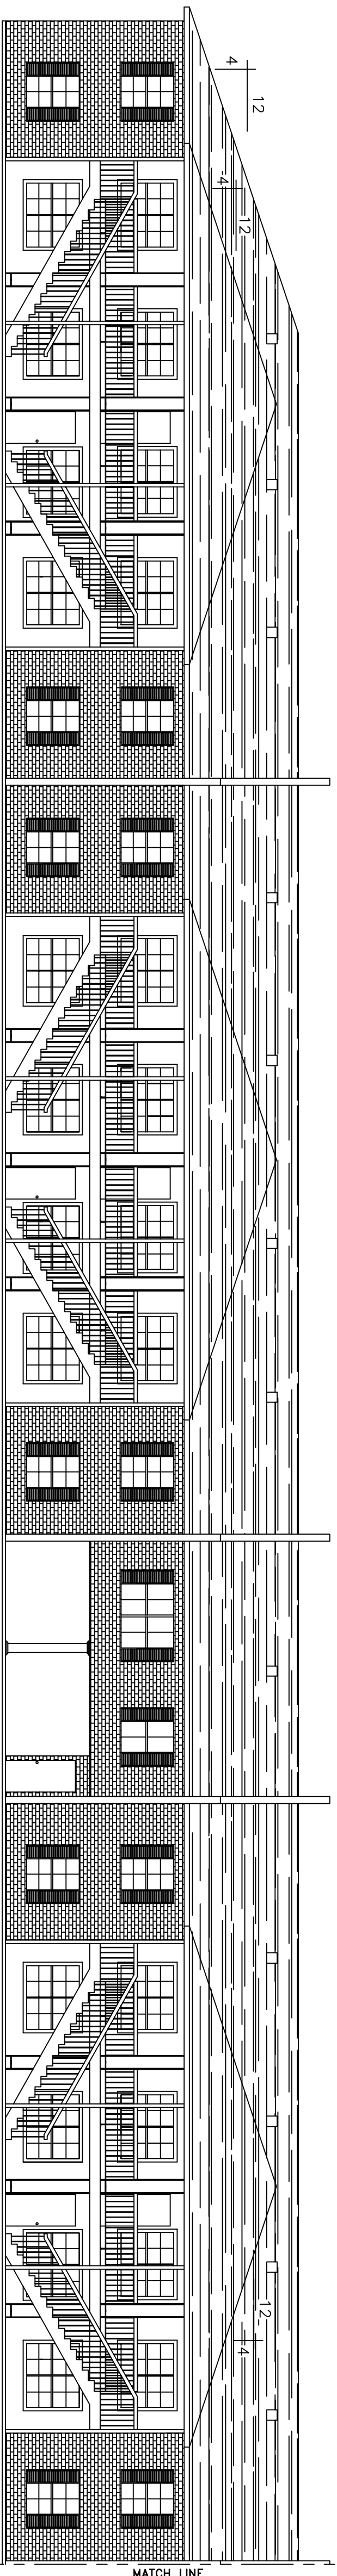

REAR ELEVATION  
SCALE: 1/8" = 1'-0"

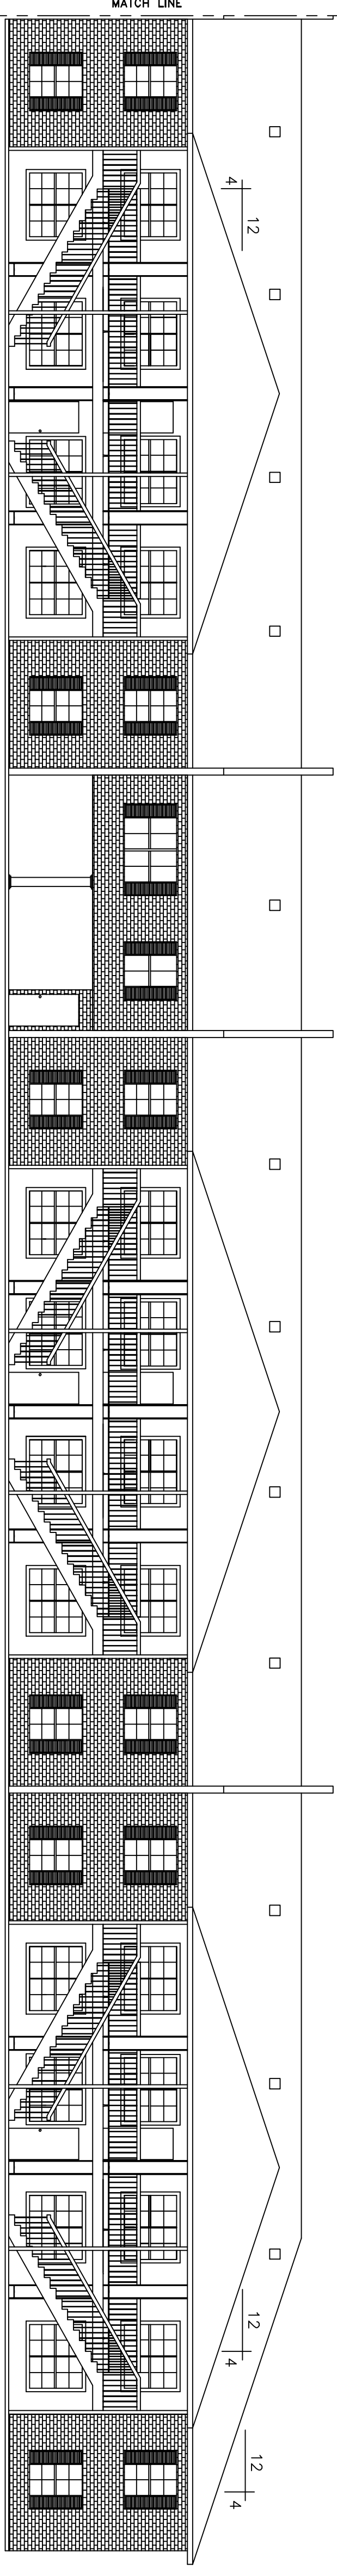

REAR ELEVATION  
SCALE: 1/8" = 1'-0"

ELEVATIONS

**DAMMON ENGINEERING, INC.**  
ARCHITECTS — ENGINEERS  
2000 OLD SPANISH TRAIL, STE 100 985-649-5832 SLIDELL, LA. 70458  
DAMMONENGINEERING.COM

SCALE/S AS NOTED

FILE:

JOB NO. 1507

DATE: 5-28-03

SHEET

A-5

OF