


LEFT ELEVATION

SCALE 3/16" = 1'-0"

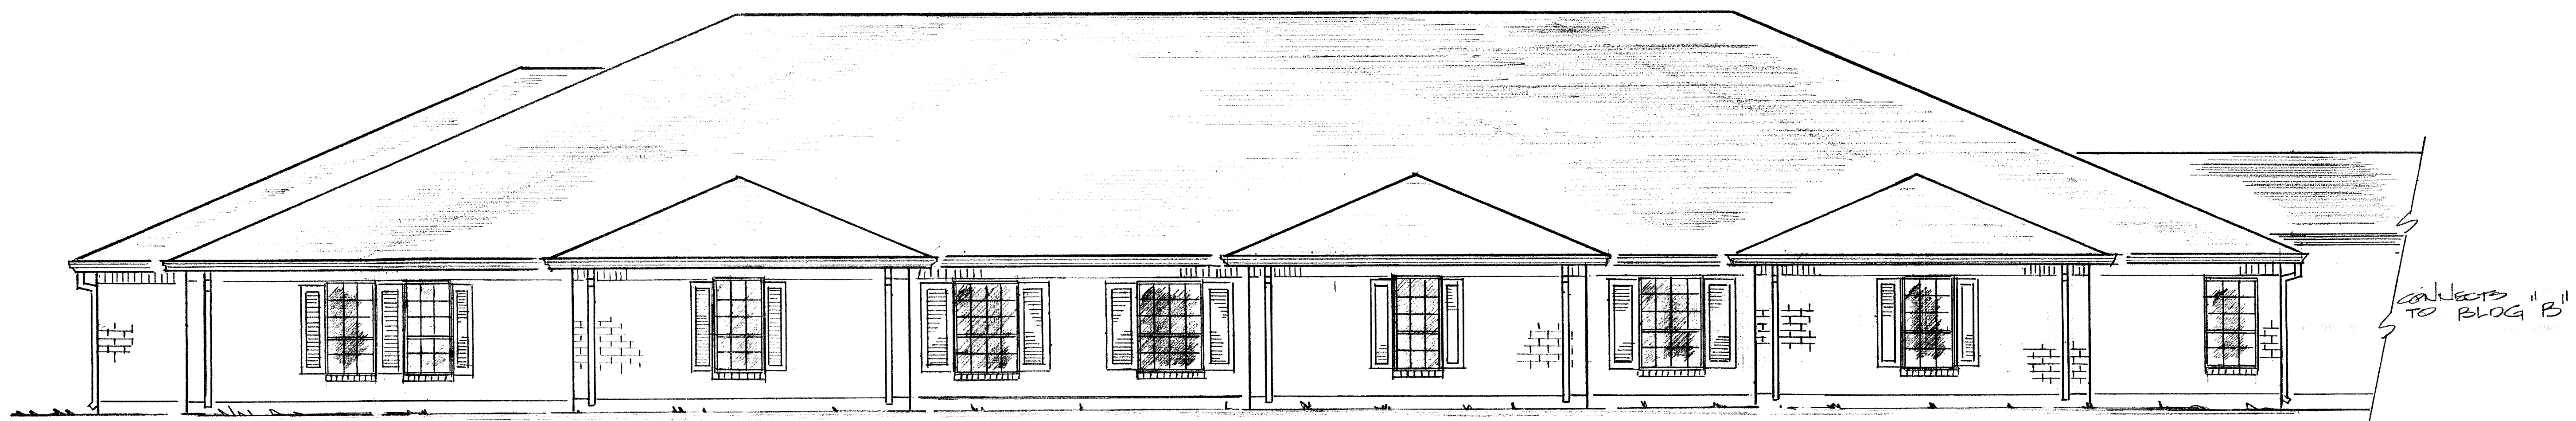

FRONT ELEVATION

SCALE 3/16" = 1'-0"

NOTE!

BUILDING "A" SHOWN
 BUILDING "C" SIMILAR & OPPOSITE

**ANDERSON ASSISTED LIVING
 AT SUMMERFIELD
 4108 DAUPHINE ST. SLIDELL, LOUISIANA 70458**

DATE:
 FEB 21, 2013
 PROJECT:
 AAL-002

A6