


RIGHT SIDE ELEVATION

SCALE 1/4" = 1'-0"

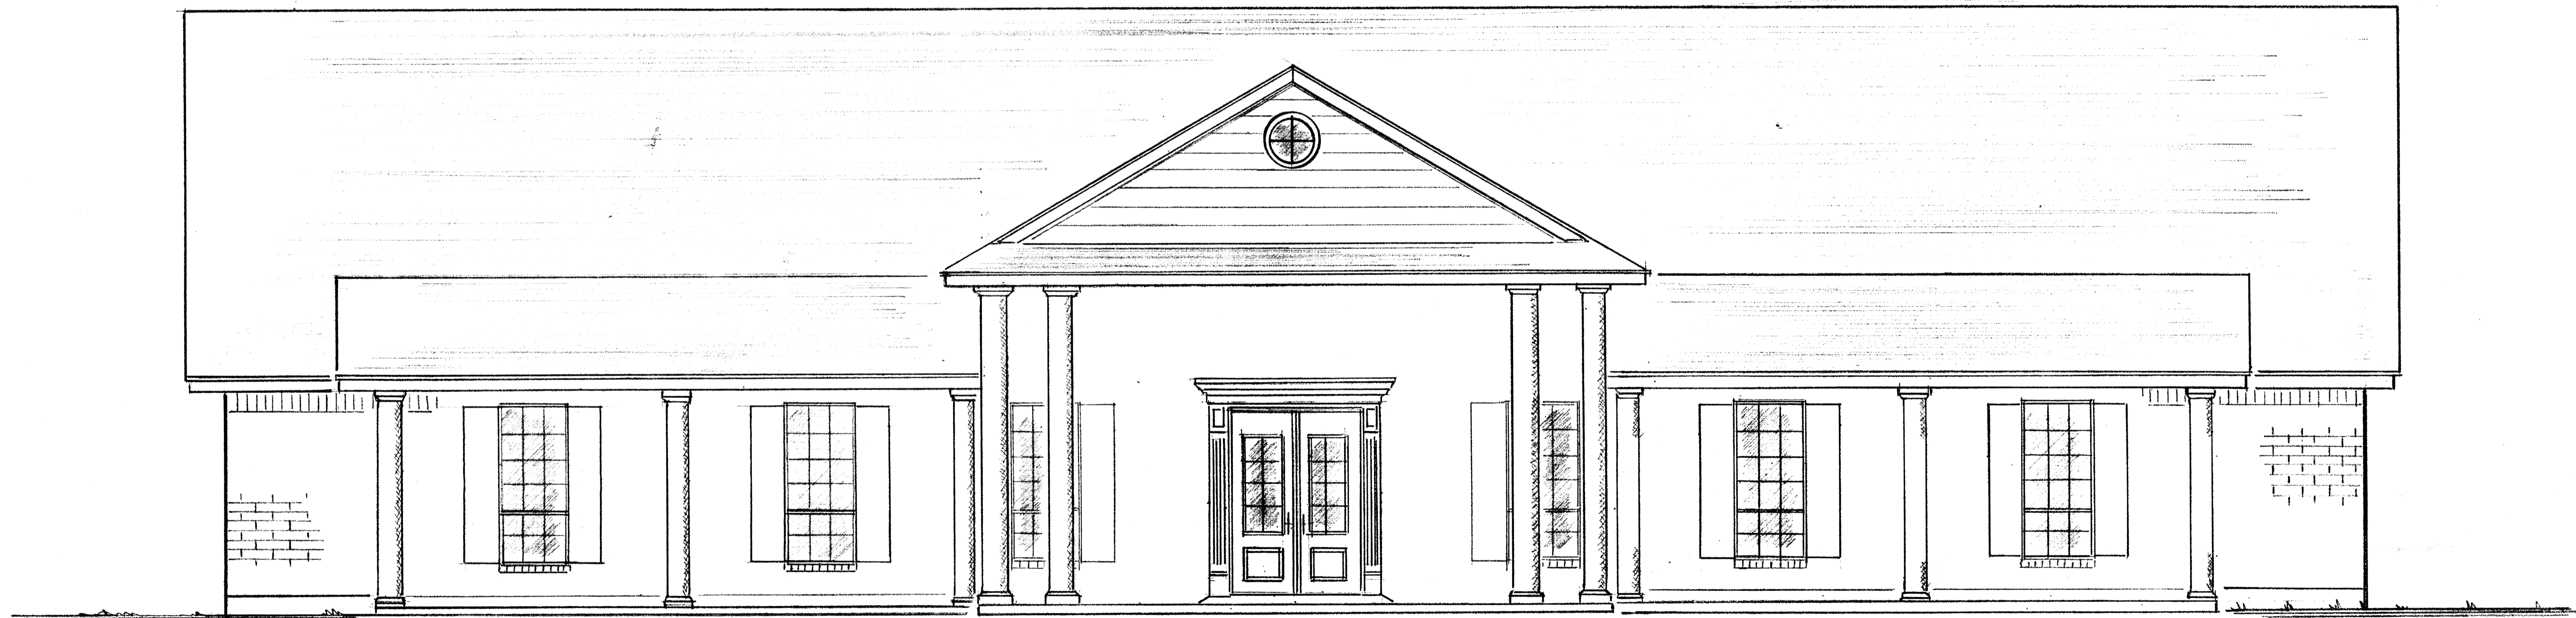

FRONT ELEVATION BLDG "B"

SCALE 1/4" = 1'-0"

ANDERSON ASSISTED LIVING
 AT SUMMERFIELD
 4108 DAUPHINE ST. SLIDELL, LOUISIANA 70458

DATE:
 FEB 21, 2013

PROJECT:
 AAL-002

A9