

DAMMON
ENGINEERING, INC.

CHIEF ENGINEER
EMMETT
DAMMON, P.E.

CHIEF ARCHITECT
ROBERT
WILTSE

1095 FLORIDA AVENUE
SLIDELL, LA. 70458
OFFICE: 985-649-5832
FAX: 985-641-5950

WEBSITE:
WWW.DAMMONENGINEERING.COM

EMAIL:
DAMMONENG@BELLSOUTH.NET

ARCHITECTURE

ENGINEERING

STUDIES

PLANNING

INVESTIGATION

EXPERT WITNESS

ANDERSON
MEMORY CARE
4104 DAUPHINE ST.
SLIDELL, LA
70458

PAVING
PLAN

REV:

SCALE: AS NOTED



JOB#:

DATE:




SHEET

C-3

OF

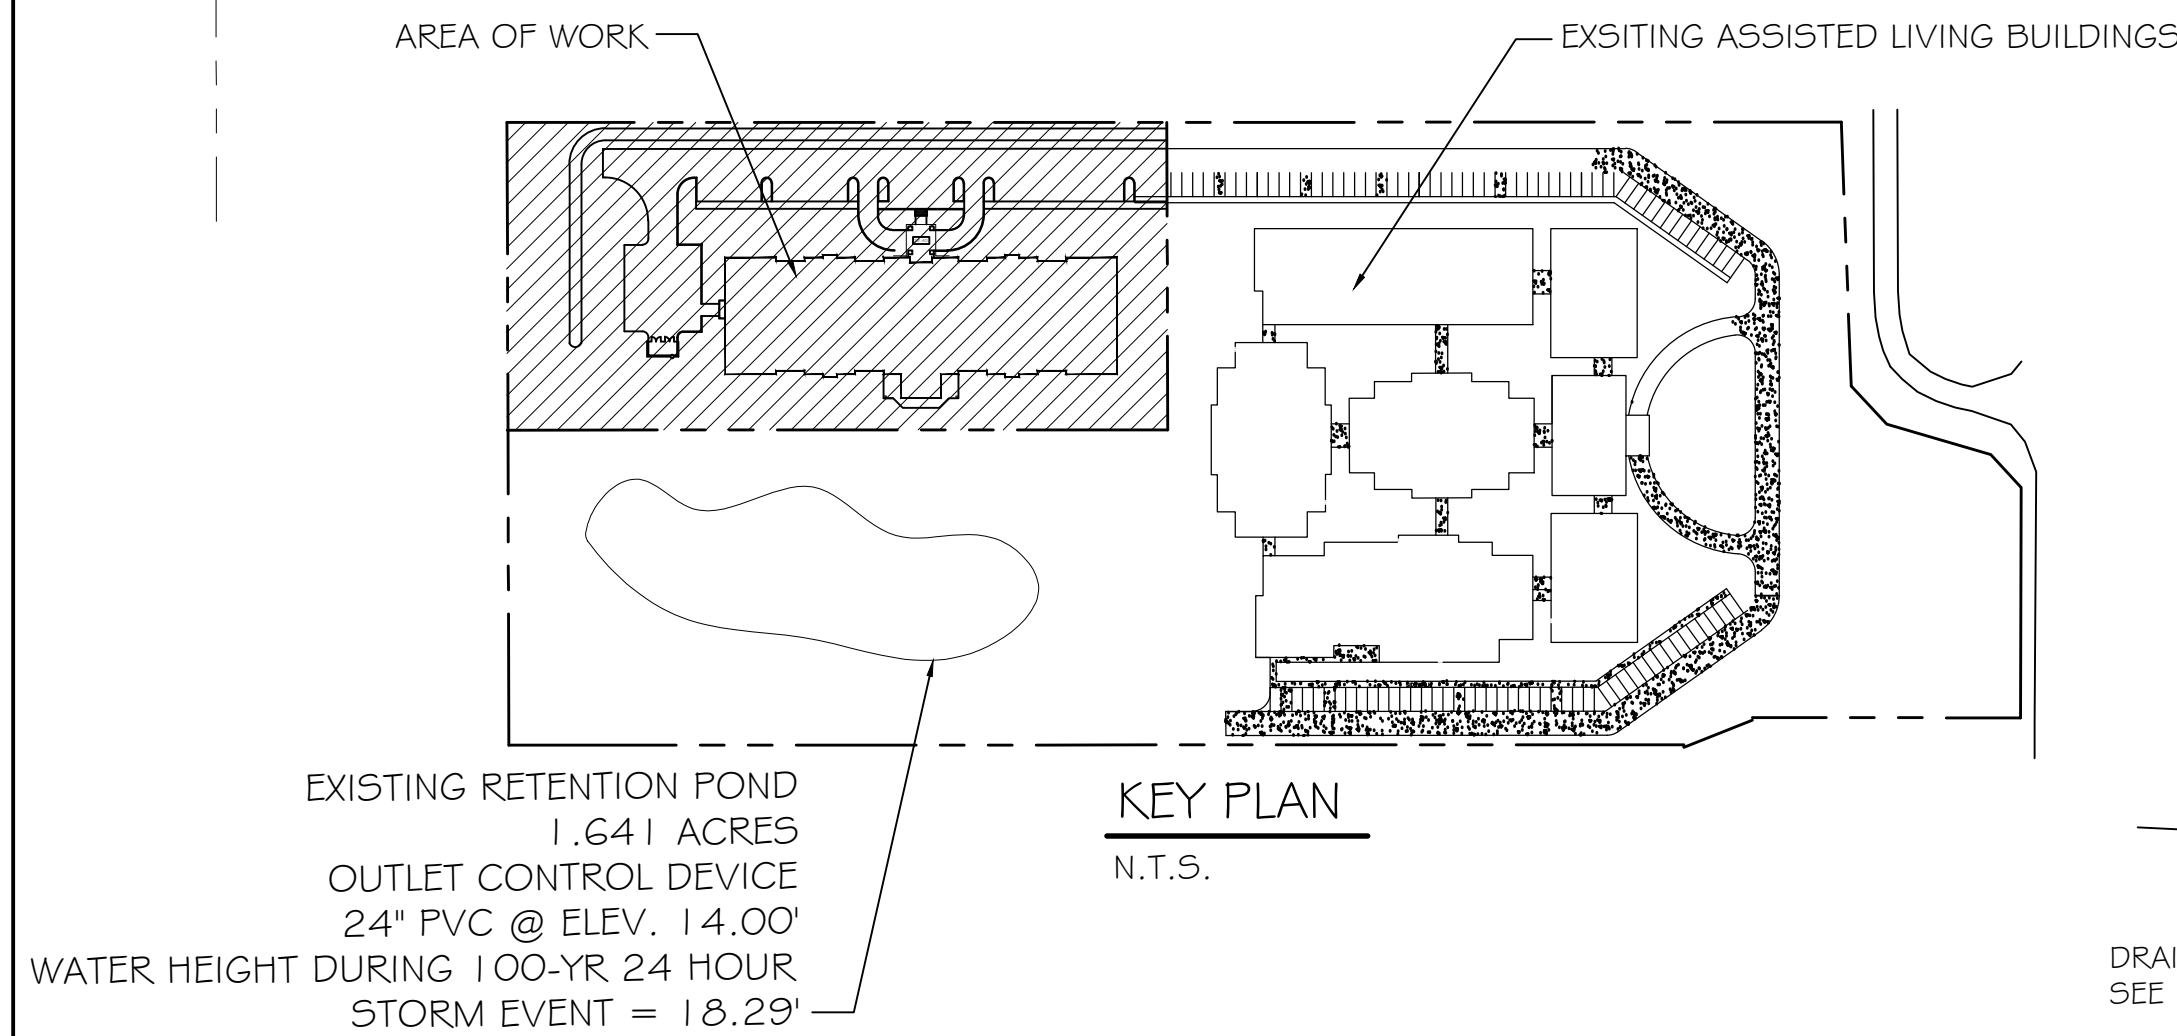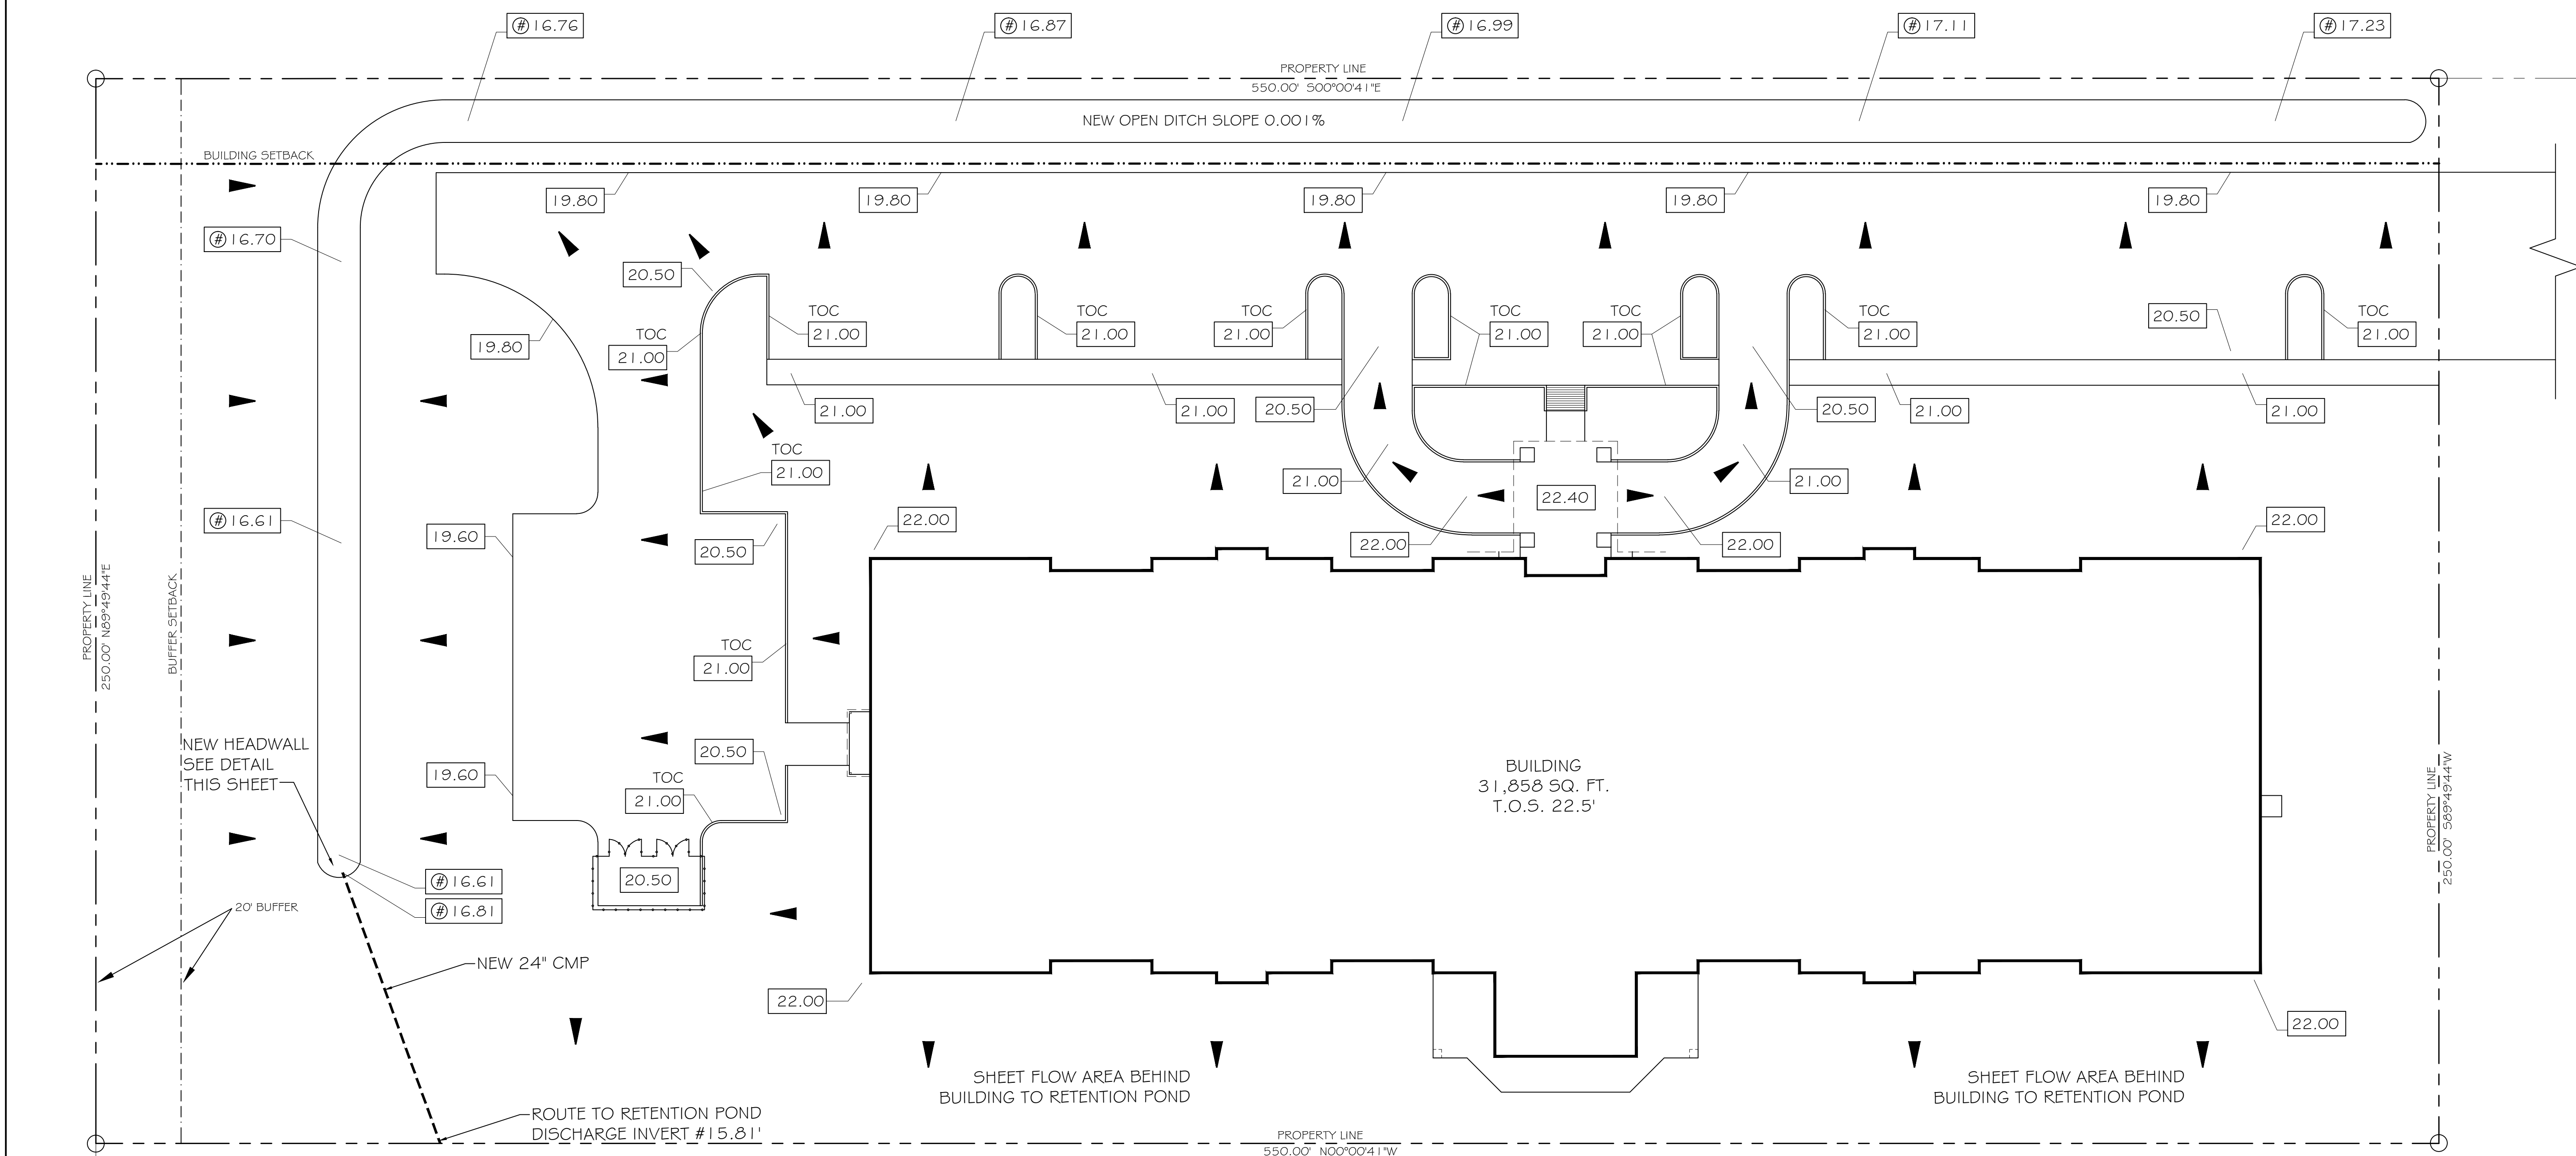

3.157 ACRES
PORTION OF
PARCEL A-1
DRAINAGE PLAN
SCALE: 1"=20'

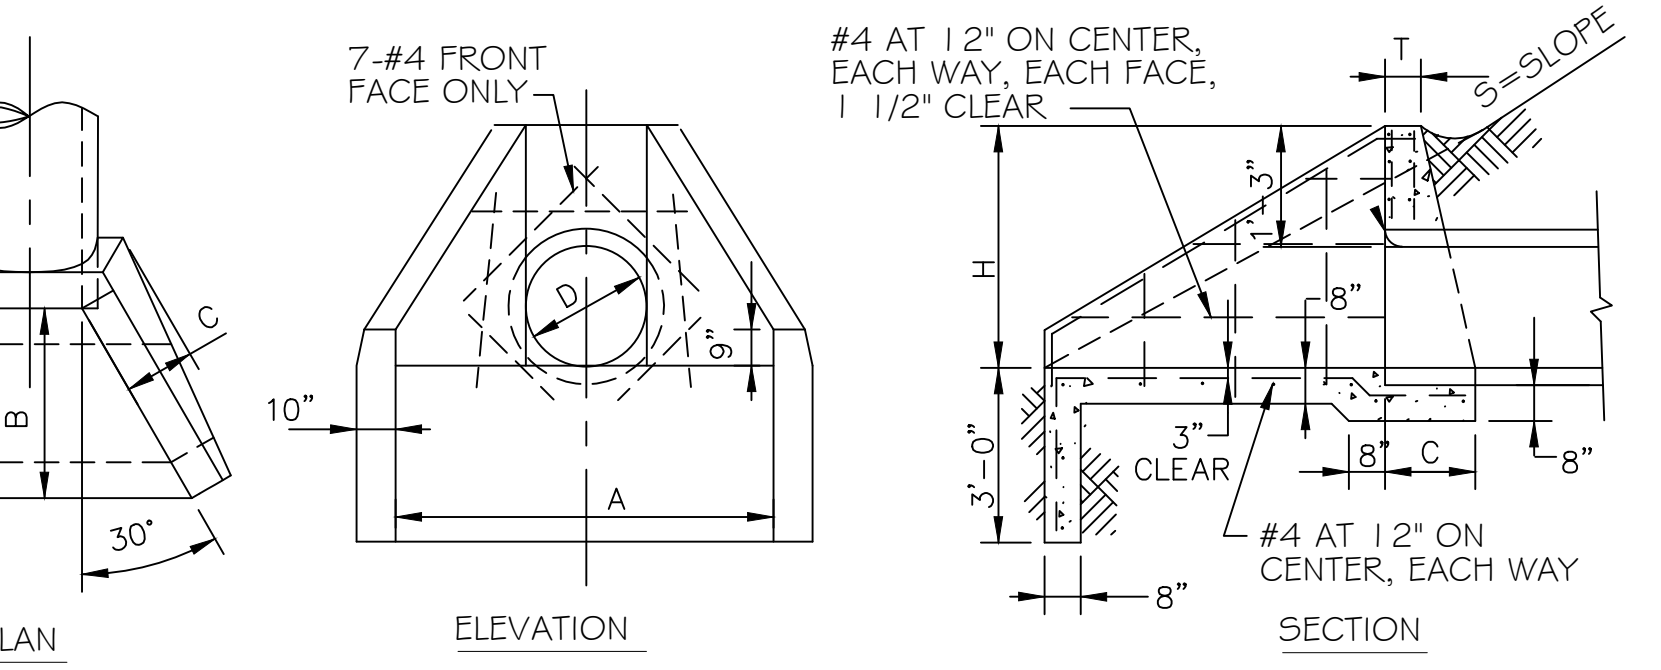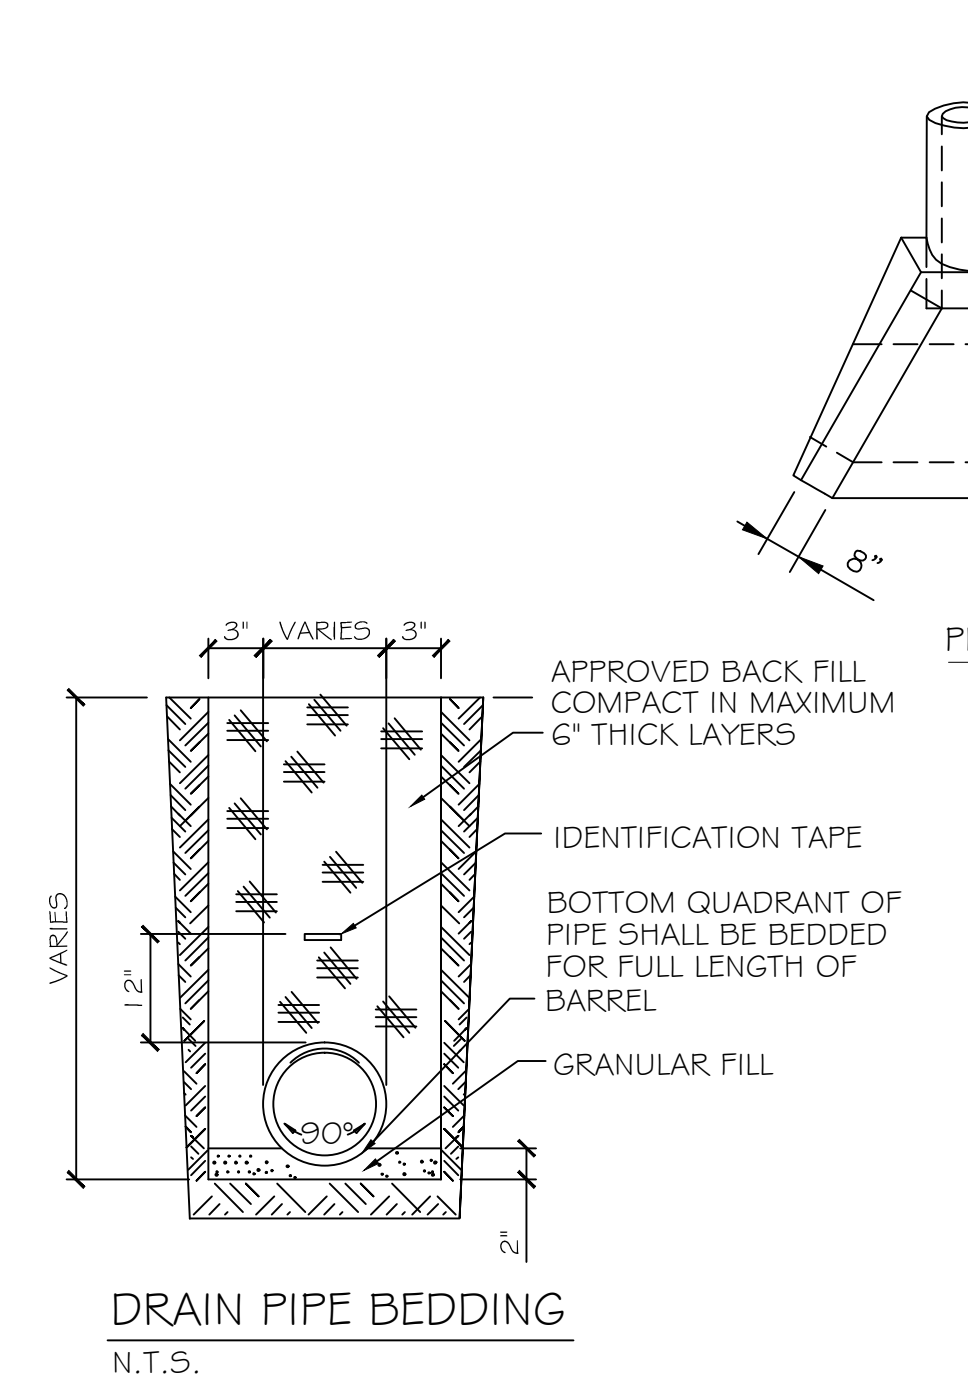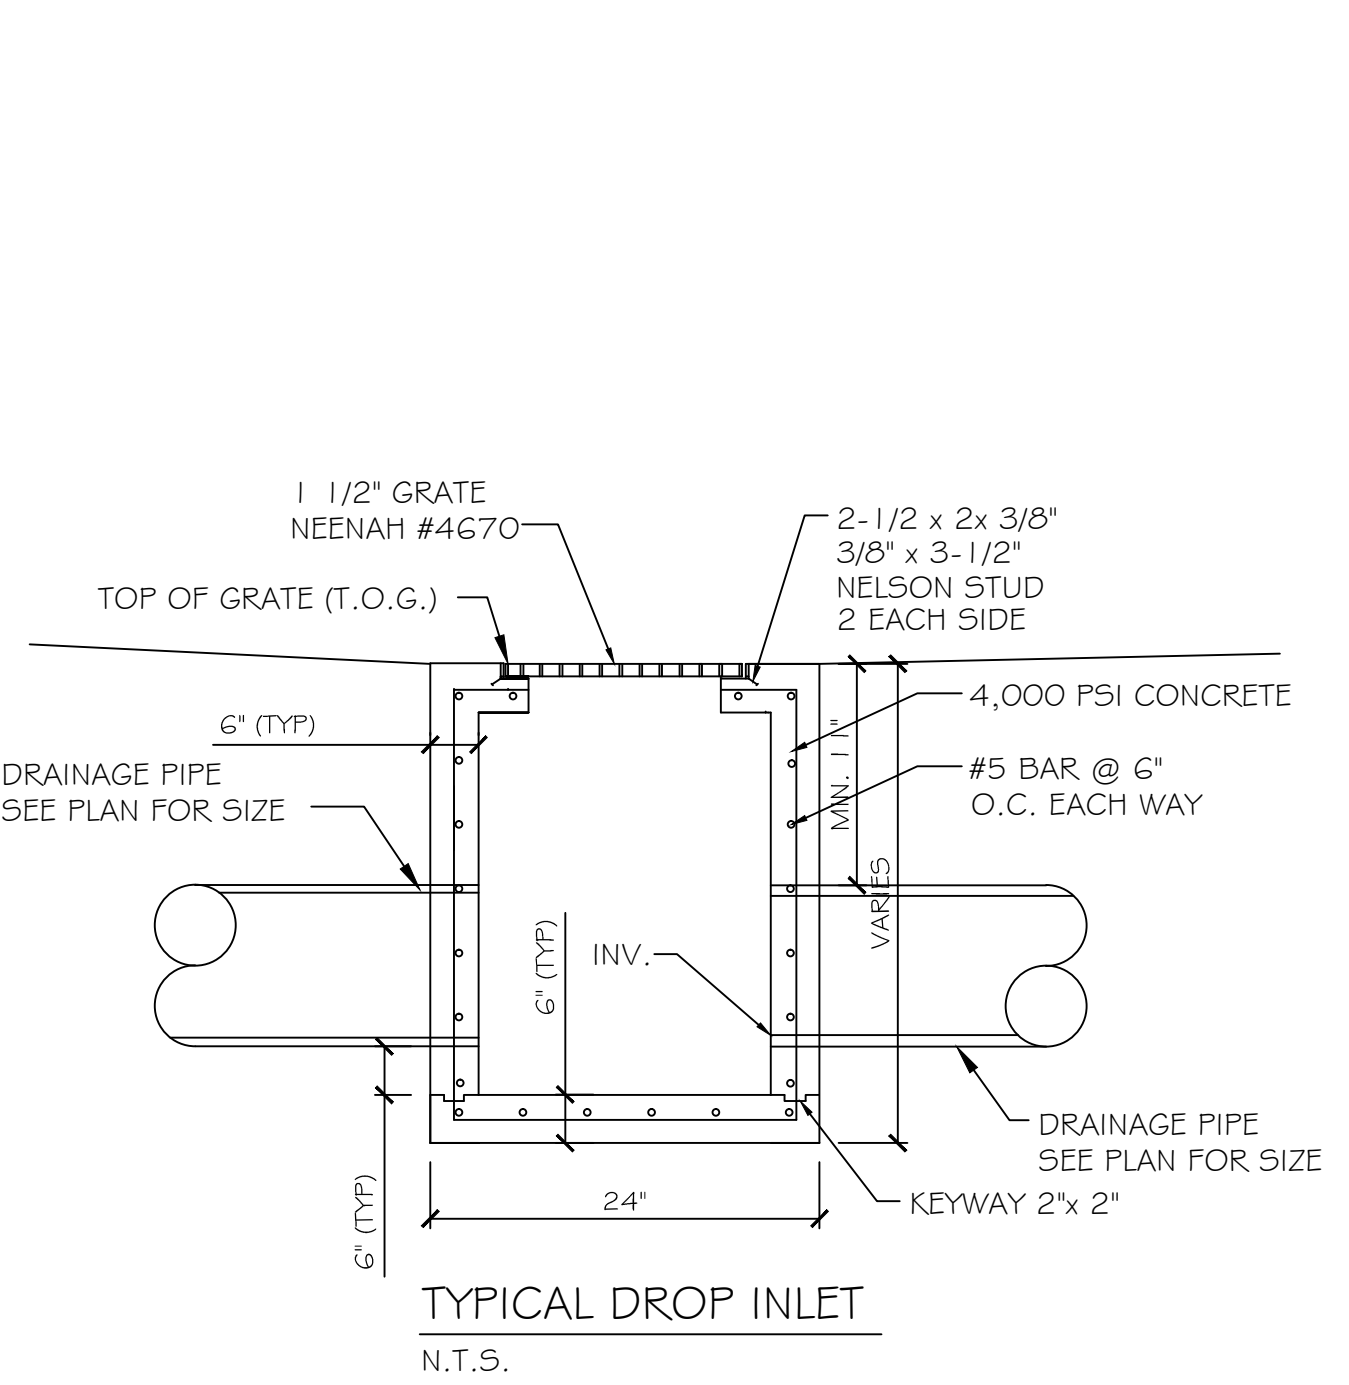

T = 8" FOR DOWNSTREAM HEADWALLS; R + 6" FOR UPSTREAM HEADWALLS

ALL SLOPES		S=1 1/2:1		S=2:1		S=3:1	
D	H	C	R	A	B	A	B
24"	3'-3"	1'-2"	3 5/8"	6'-4"	3'-9"	7'-9"	5'-0"
27"	3'-6"	1'-3"	4"	7'-1"	4'-2"	8'-7"	5'-6"
30"	3'-9"	1'-4"	4 1/2"	7'-9"	4'-6"	9'-5"	6'-0"
36"	4'-3"	1'-5"	5 1/2"	9'-3"	5'-3"	11'-1"	7'-0"
42"	4'-9"	1'-7"	6 3/8"	10'-5"	6'-0"	12'-9"	8'-0"
						17'-5"	12'-0"

NOTE: MODIFY HEADWALL USED TO ACCOMMODATE 24" ARCH PIPE.

CONCRETE HEADWALL
SCALE: 1"=20'