

**DAMMON**  
ENGINEERING, INC.

CHIEF ENGINEER  
EMMETT  
DAMMON, P.E.  
CHIEF ARCHITECT  
ROBERT  
WILTSE

554 OLD SPANISH TRAIL  
SLIDELL, LA. 70458  
OFFICE: 985-649-5832  
FAX: 985-641-5950

WWW.DAMMONENGINEERING.COM  
EMAIL:  
DAMMONENG@BELLSOUTH.NET



ARCHITECTURE  
ENGINEERING  
STUDIES  
PLANNING  
INVESTIGATION  
EXPERT WITNESS

NEW  
APARTMENTS

CASEY CIVIL, LLC  
LOT 2A  
TERRACE AVE.  
SLIDELL, LA

PILING  
LAYOUT &  
FLOOR  
FRAMING PLAN

REV:	
SCALE:	AS NOTED
JOB#:	
DATE:	06-16-11
SHEET	3

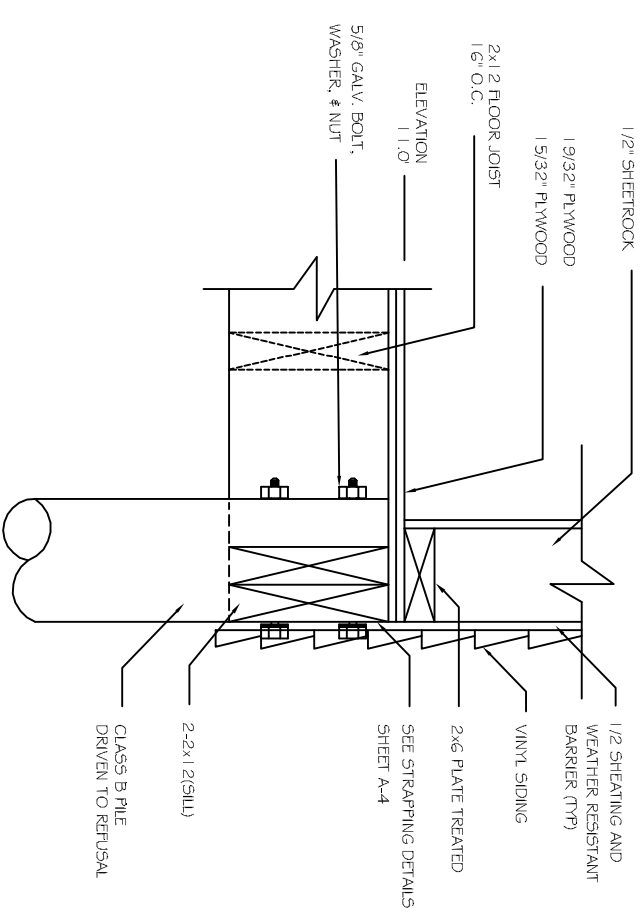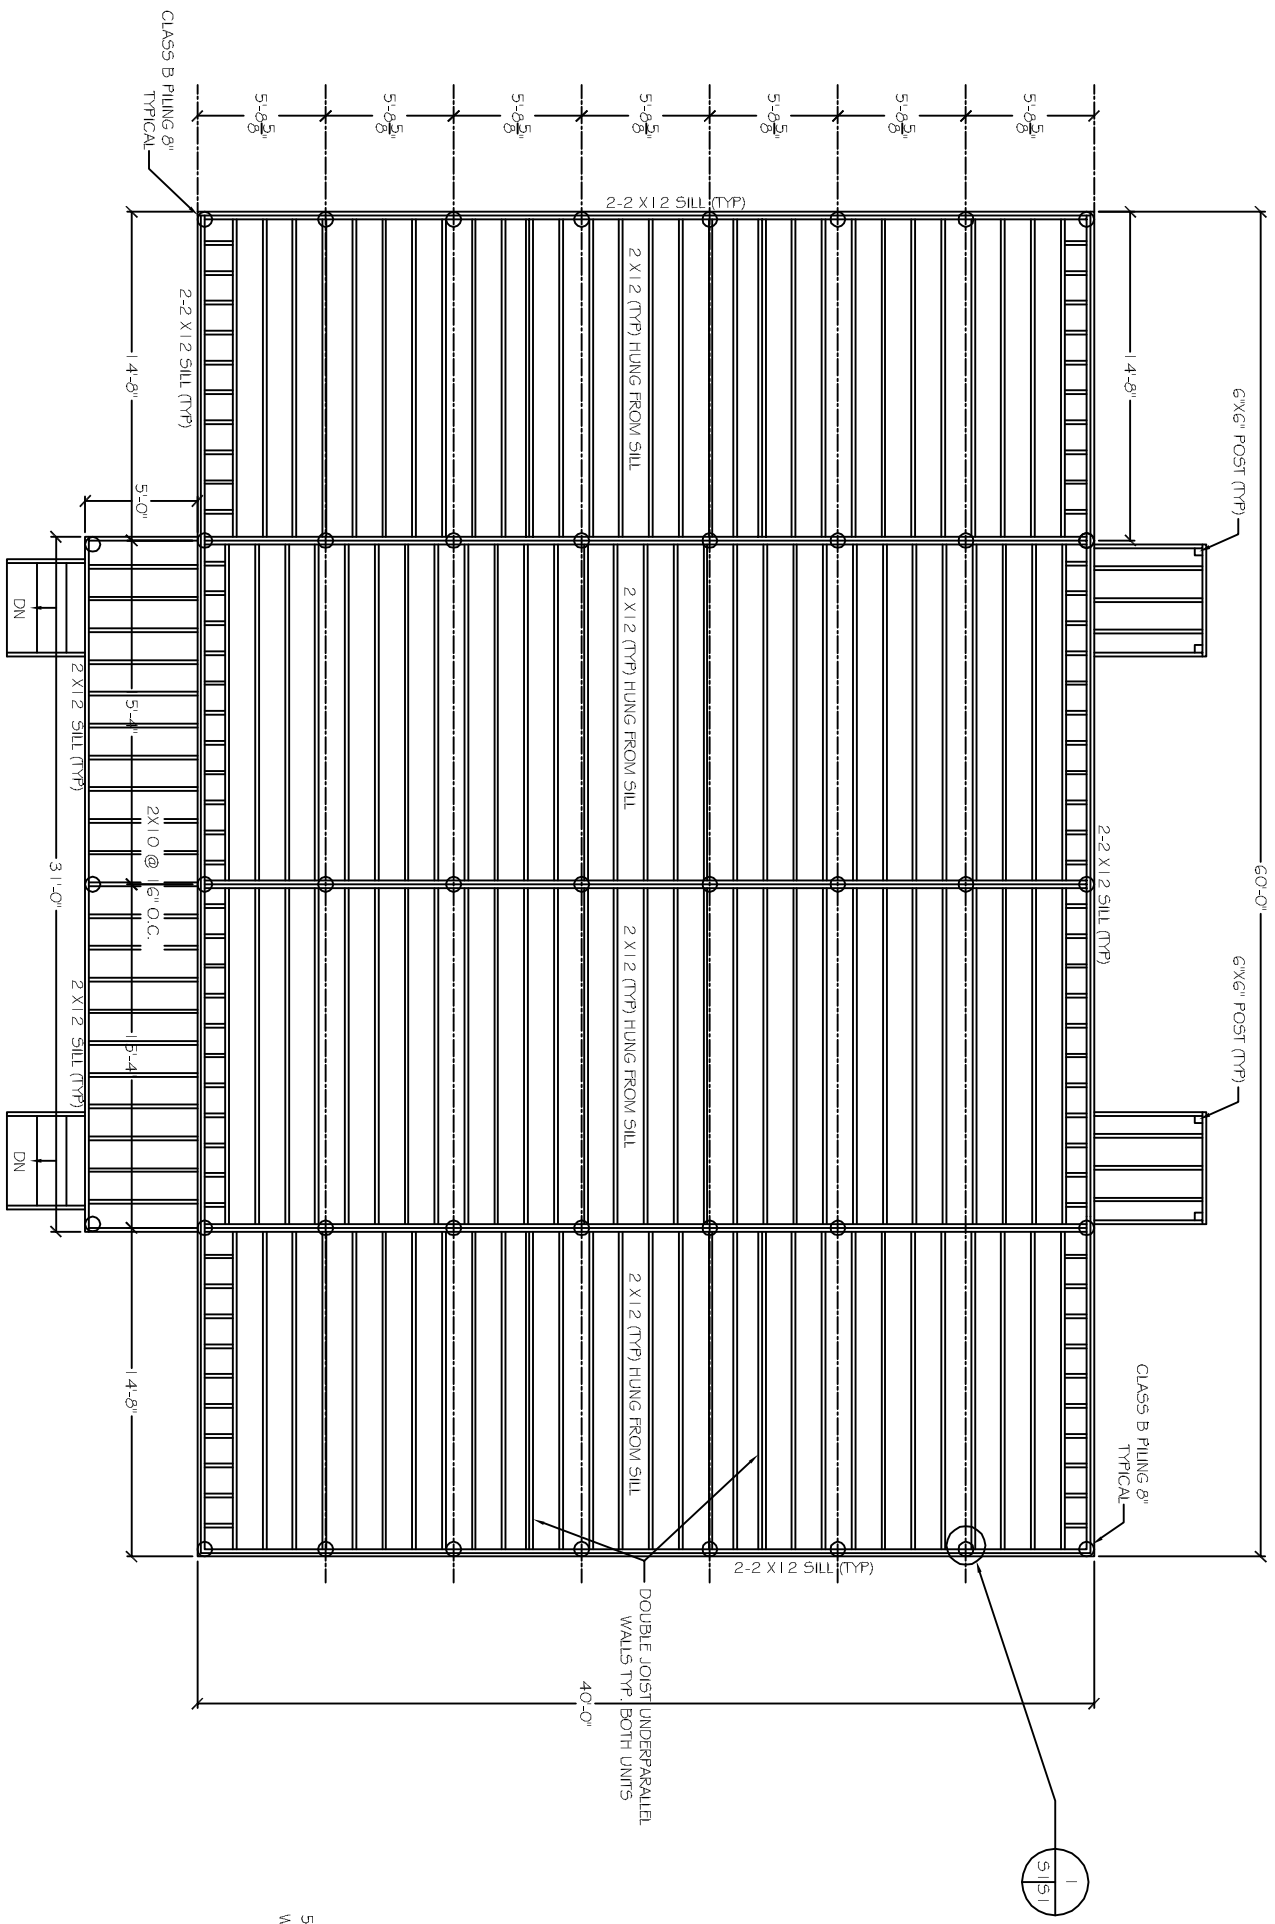

PILING/FLOOR FRAMING PLAN  
SCALE: 1/4"=1'