


**TYPE 1 - FIRST FLOOR PLAN**

TYP. FLOOR PLAN FOR BUILDINGS A-1, A-2, D-1, D-2, E-1, E-2

SCALE: 1/8" = 1'-0"

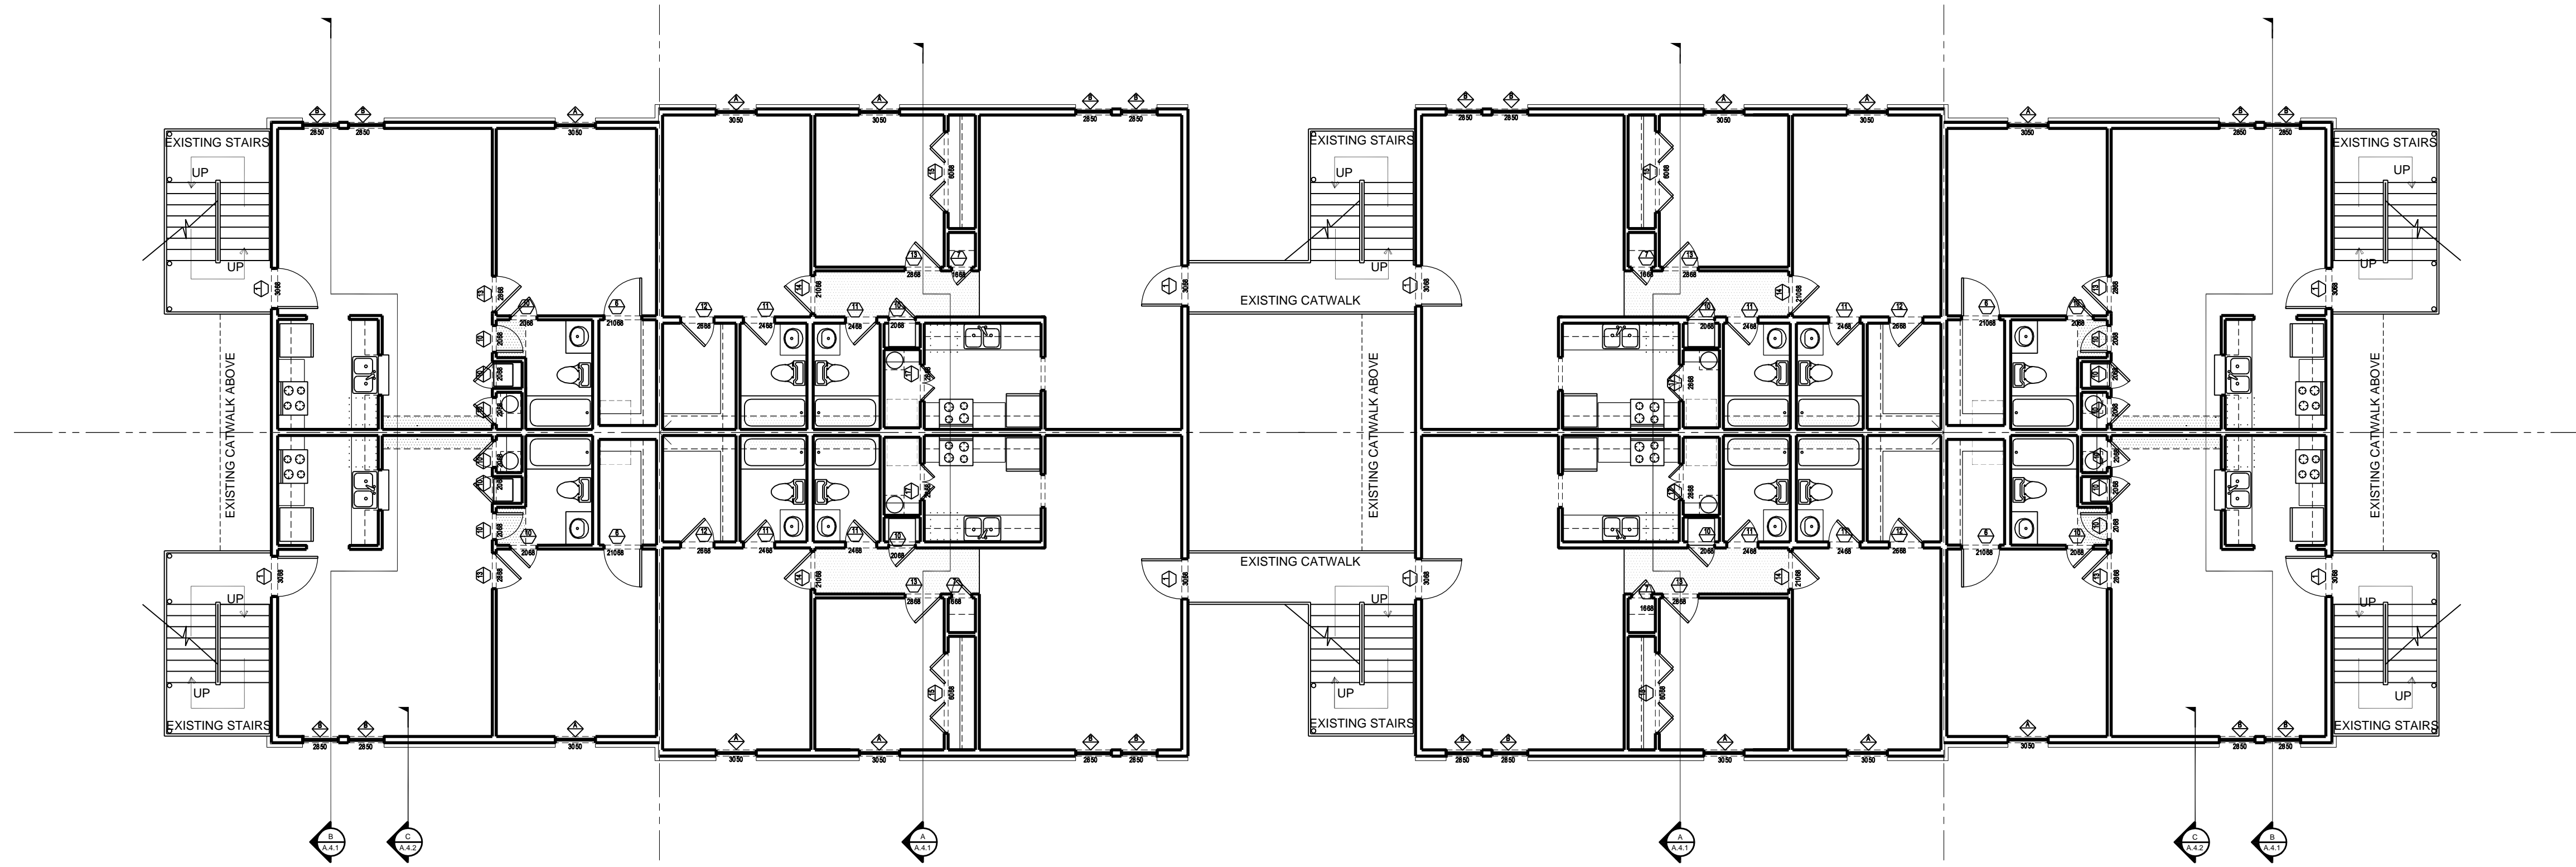

**TYPE 1 - SECOND FLOOR PLAN**

TYP. FLOOR PLAN FOR BUILDINGS A-1, A-2, D-1, D-2, E-1, E-2

SCALE: 1/8" = 1'-0"

**C. SPENCER SMITH, AIA**  
a r c h i t e c t s

a limited liability company  
1018 Bienville Street o New Orleans, Louisiana 70112  
phone: 504.566.0585 fax: 504.566.0587 email: spensmith@aol.com

FOR BID 00.00.00	DATE
FOR CONTRACT	
FOR CONSTRUCTION	
REVISIONS	
CAD FILE Thierry_0A01.dwg	

**CHATEAU THIERRY**

10500 HAYNE BLVD.  
NEW ORLEANS, LOUISIANA

XXXX  
XXXX

