







1  
A3 CLUBHOUSE FRONT ELEVATION  
SCALE: 1/8" = 1'-0"

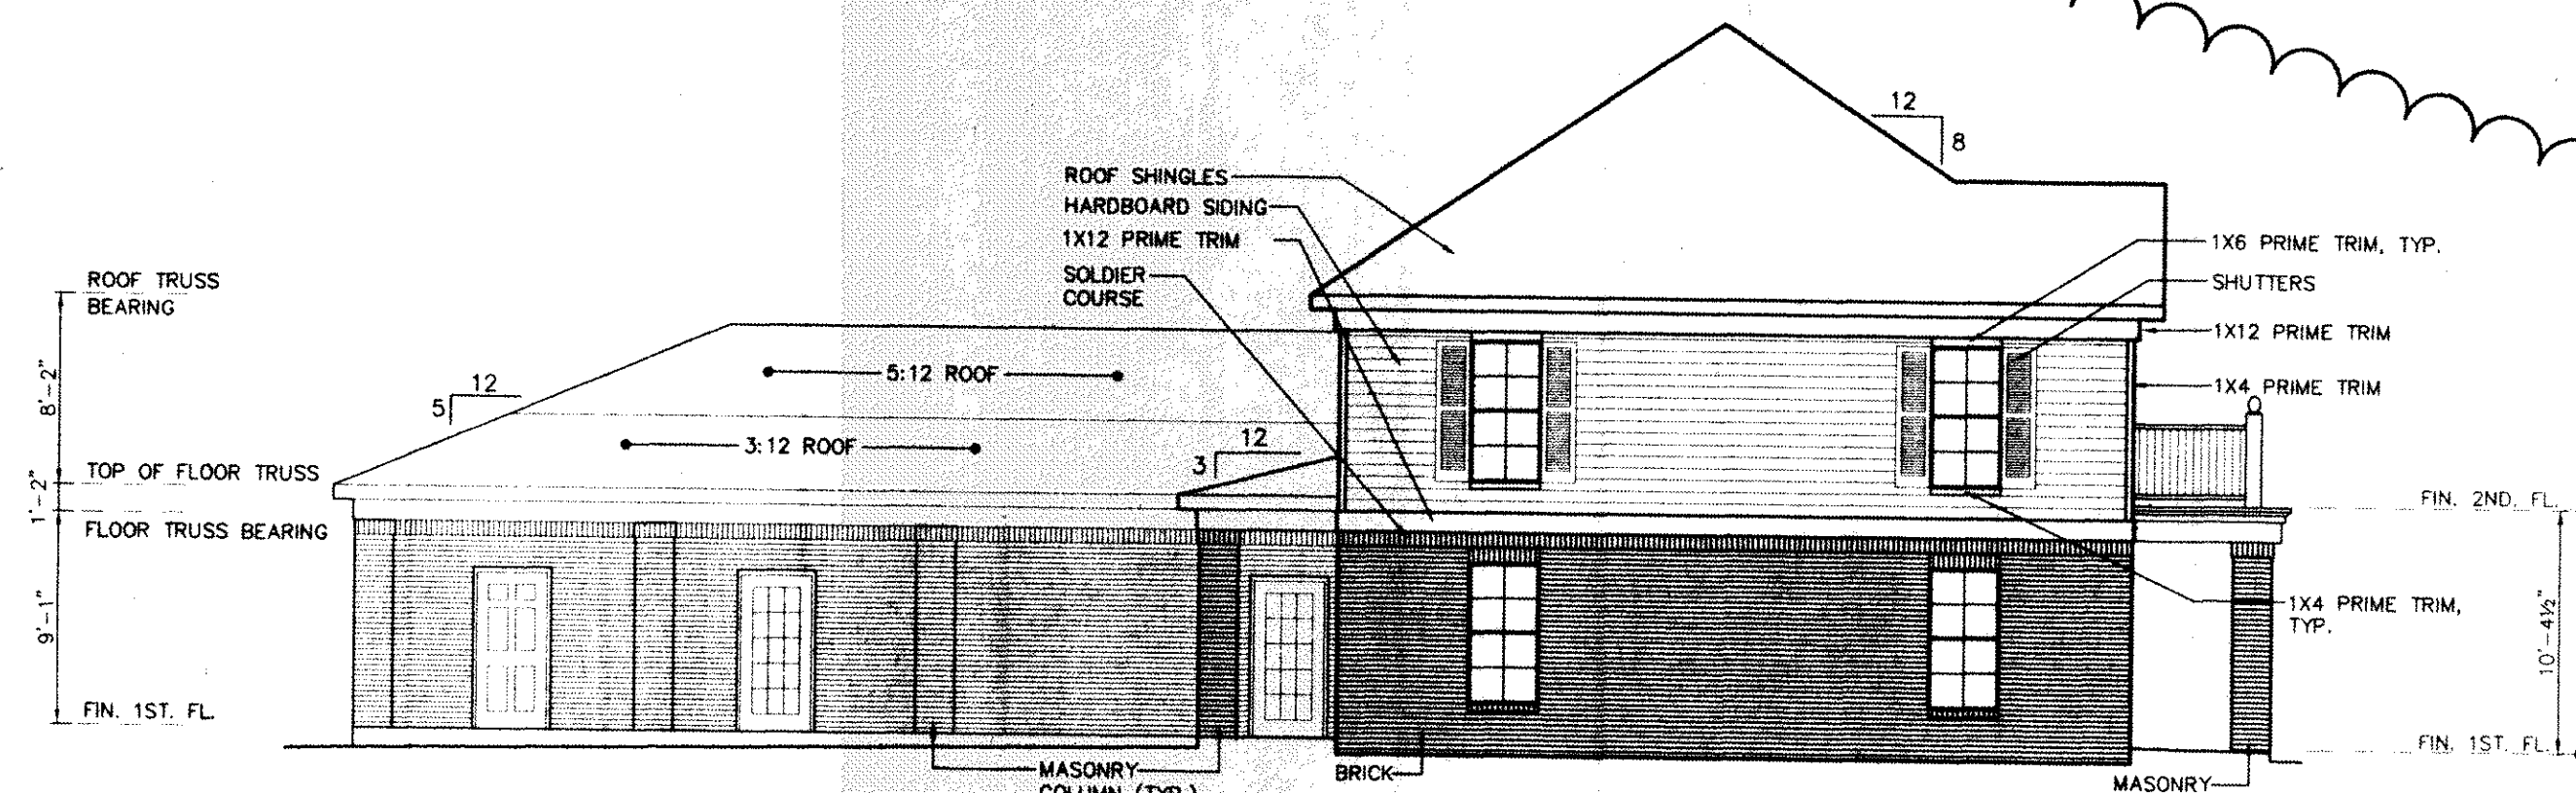

3  
A3 CLUBHOUSE LEFT SIDE ELEVATION  
SCALE: 1/8" = 1'-0"

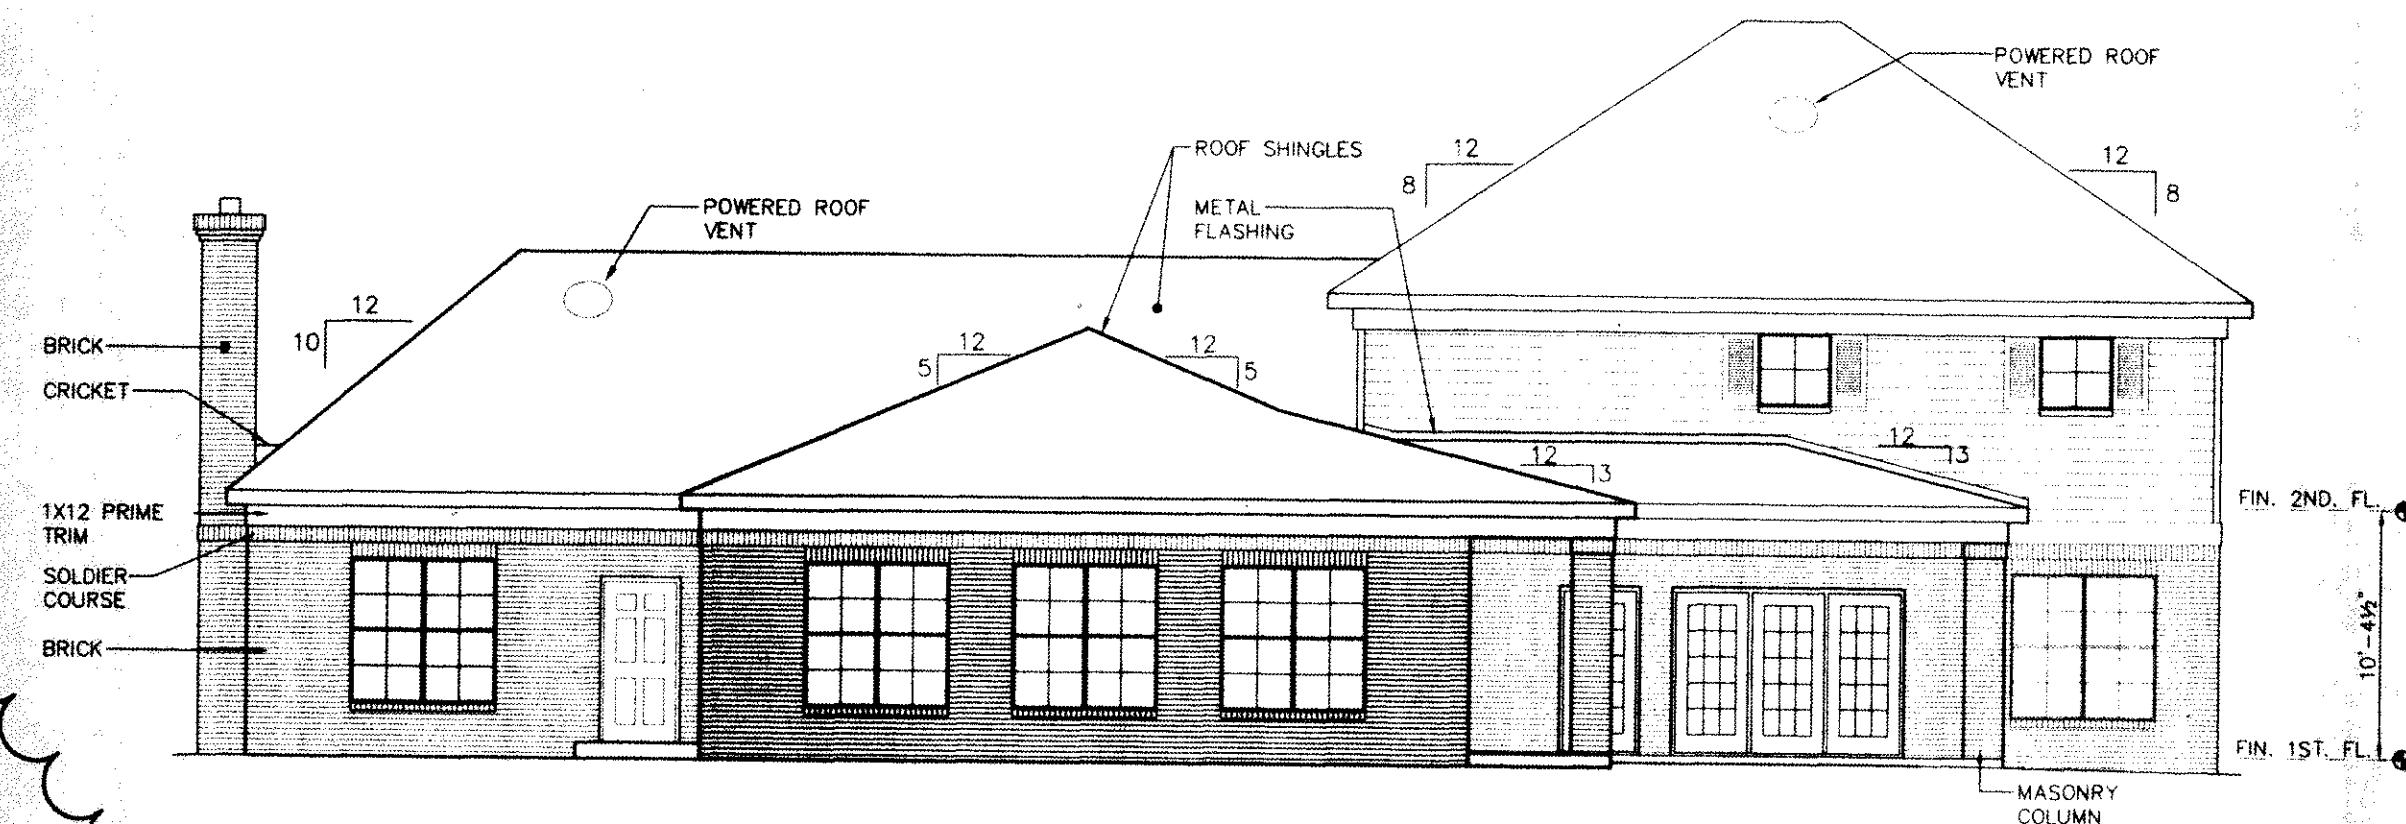

2  
A3 CLUBHOUSE REAR ELEVATION  
SCALE: 1/8" = 1'-0"

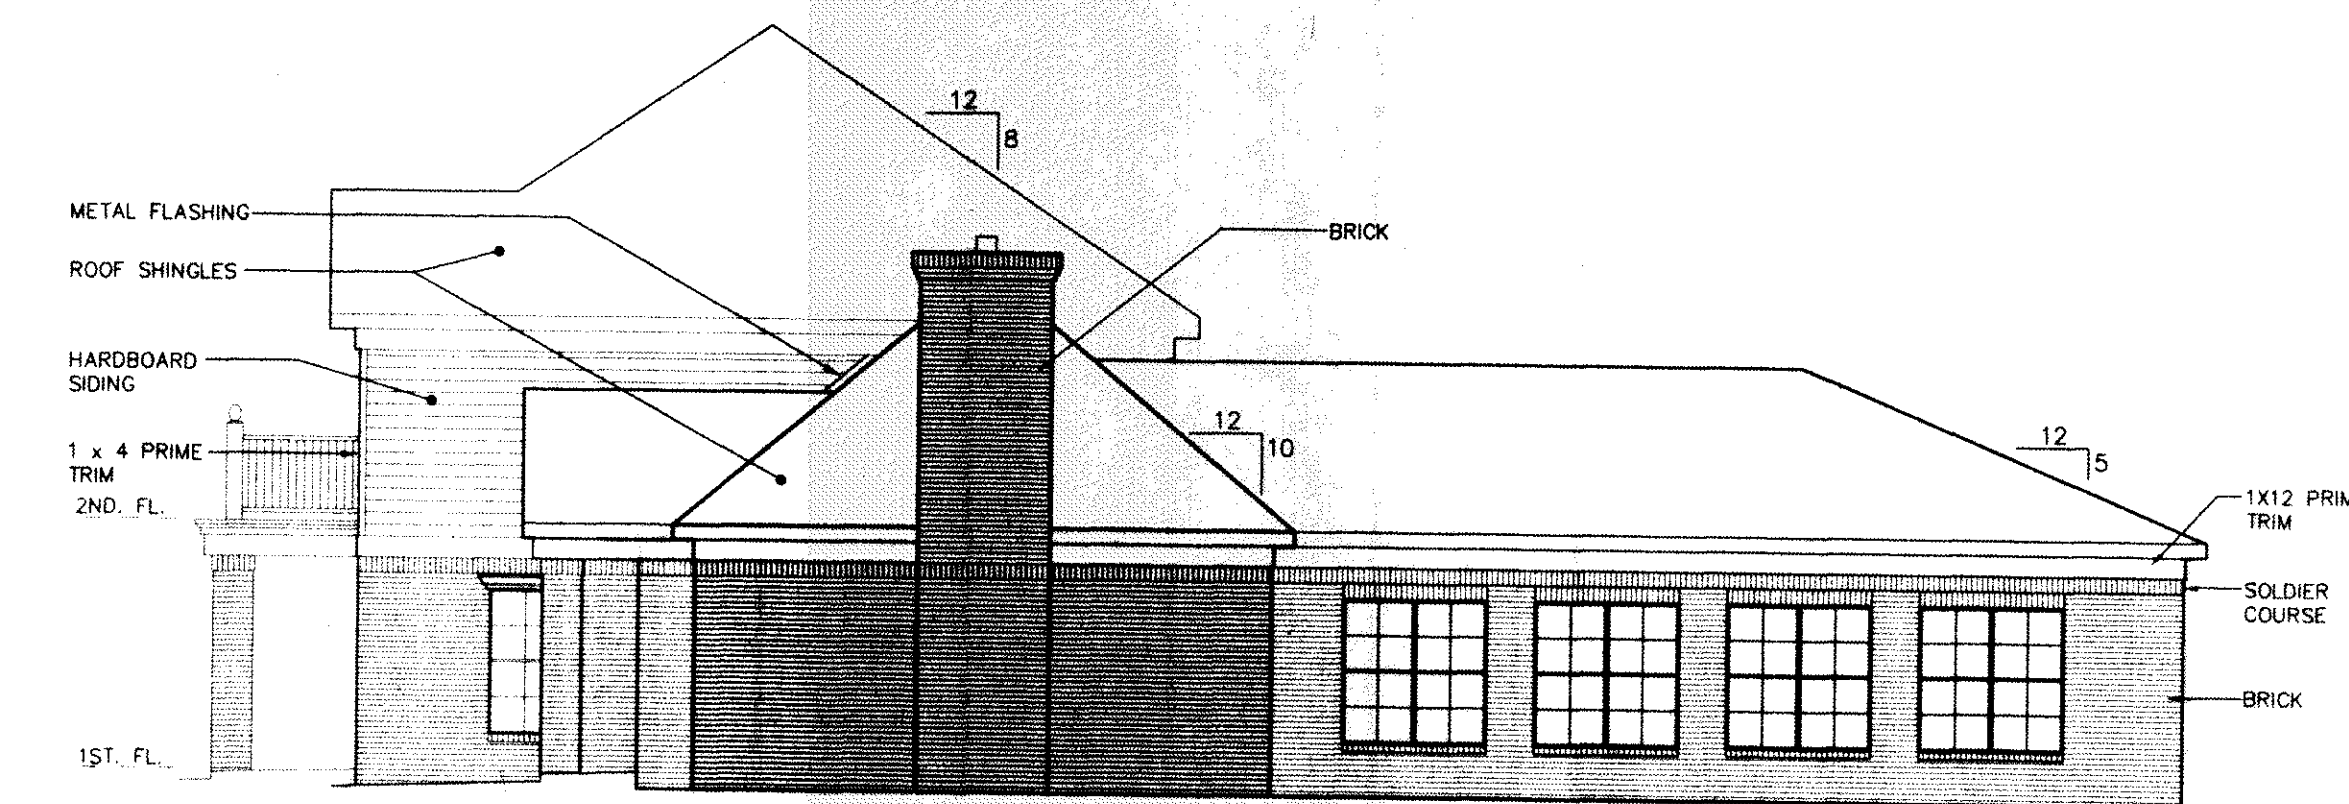 

4  
A3 CLUBHOUSE RIGHT SIDE ELEVATION  
SCALE: 1/8" = 1'-0"


## DOOR SCHEDULE

MARK	DOOR SIZE			TYPES		MATERIALS		REMARKS
	WIDTH	HEIGHT	THICK	DOOR	FRAME	DOOR	FRAME	
1	3'-0"	6'-8"	1 1/2"	A	I	MTL./GL.	WOOD	
2	3'-0"	6'-8"	1 1/2"	A1	II	MTL./GL.	WOOD	
3	3'-0"	6'-8"	1 1/2"	A2	III	MTL./GL.	WOOD	
4	3'-0"	6'-8"	1 1/2"	B	III	MTL.	WOOD	
5	2'-6"	6'-8"	1 1/2"	B	III	MTL.	WOOD	
6	3'-0"	6'-8"	1 1/2"	B	III	MTL.	WOOD	PROVIDE PANIC HARDWARE, CLUBHOUSE ONLY
7	2'-6"	6'-8"	1 1/2"	C	III	MTL./GL.	WOOD	
8	(PR.) 2'-6"	6'-8"	1 1/2"	D	IV	HARDBOARD	WOOD	
8A	(PR.) 2'-0"	6'-8"	1 1/2"	D	IV	HARDBOARD	WOOD	
9	3'-0"	6'-8"	1 1/2"	E	IV	HARDBOARD	WOOD	
10	2'-10"	6'-8"	1 1/2"	E	IV	HARDBOARD	WOOD	
11	2'-8"	6'-8"	1 1/2"	E	IV	HARDBOARD	WOOD	
12	2'-6"	6'-8"	1 1/2"	E	IV	HARDBOARD	WOOD	
13	2'-4"	6'-8"	1 1/2"	E	IV	HARDBOARD	WOOD	
14	2'-0"	6'-8"	1 1/2"	E	IV	HARDBOARD	WOOD	
15	(PR.) 1'-6"	6'-8"	1 1/2"	F	IV	HARDBOARD	WOOD	
16	1'-6"	6'-8"	1 1/2"	G	IV	HARDBOARD	WOOD	
17	3'-0"	4'-8"	1 1/2"	H	IV	HARDBOARD	WOOD	
18	2'-6"	6'-8"	1 1/2"	H	IV	HARDBOARD	WOOD	
19	8'-0"	7'-0"	-	J	V	MTL.	WOOD	OVERHEAD DOOR

DOOR SCHEDULE ABBREVIATIONS:  
MTL. METAL  
GL. GLASS


## DOOR TYPES

SCALE: 1/4" = 1'-0"

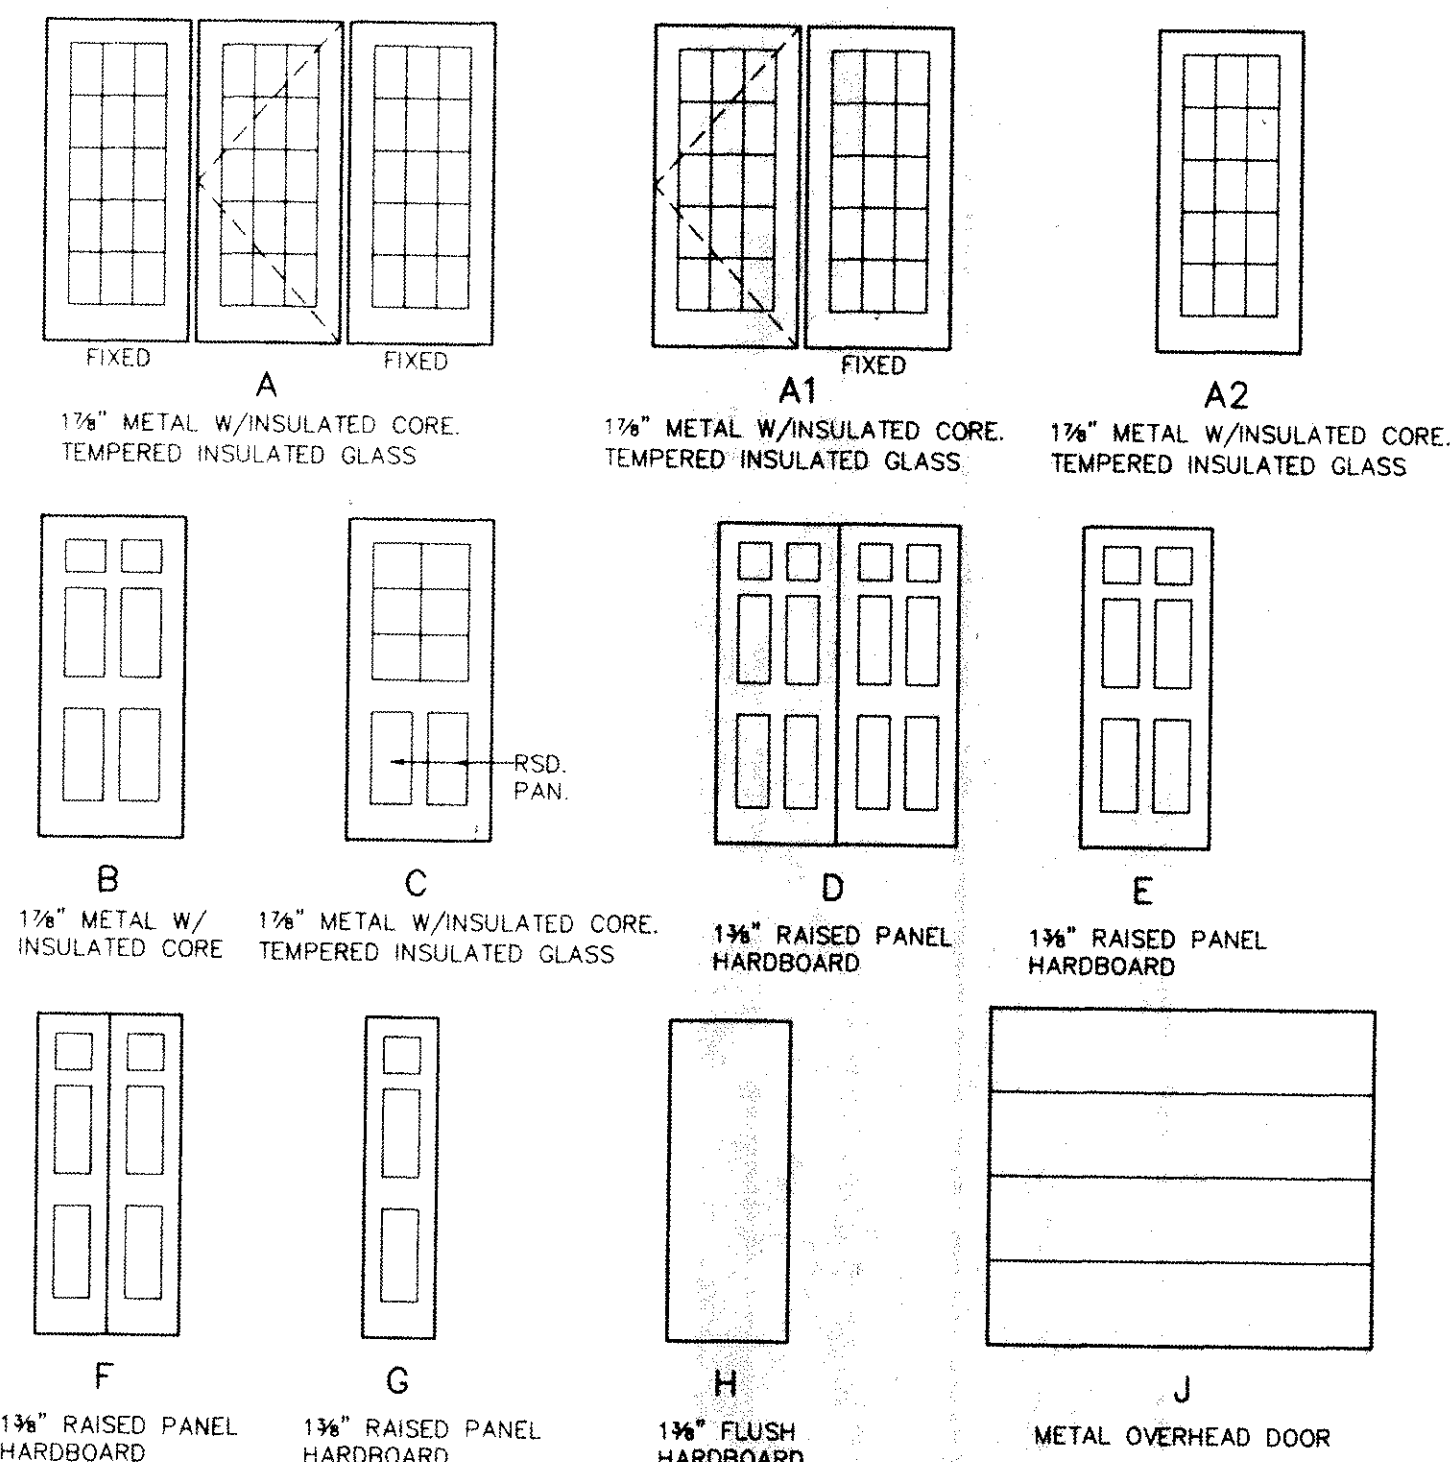



## FRAME TYPES

SCALE: 1/4" = 1'-0"

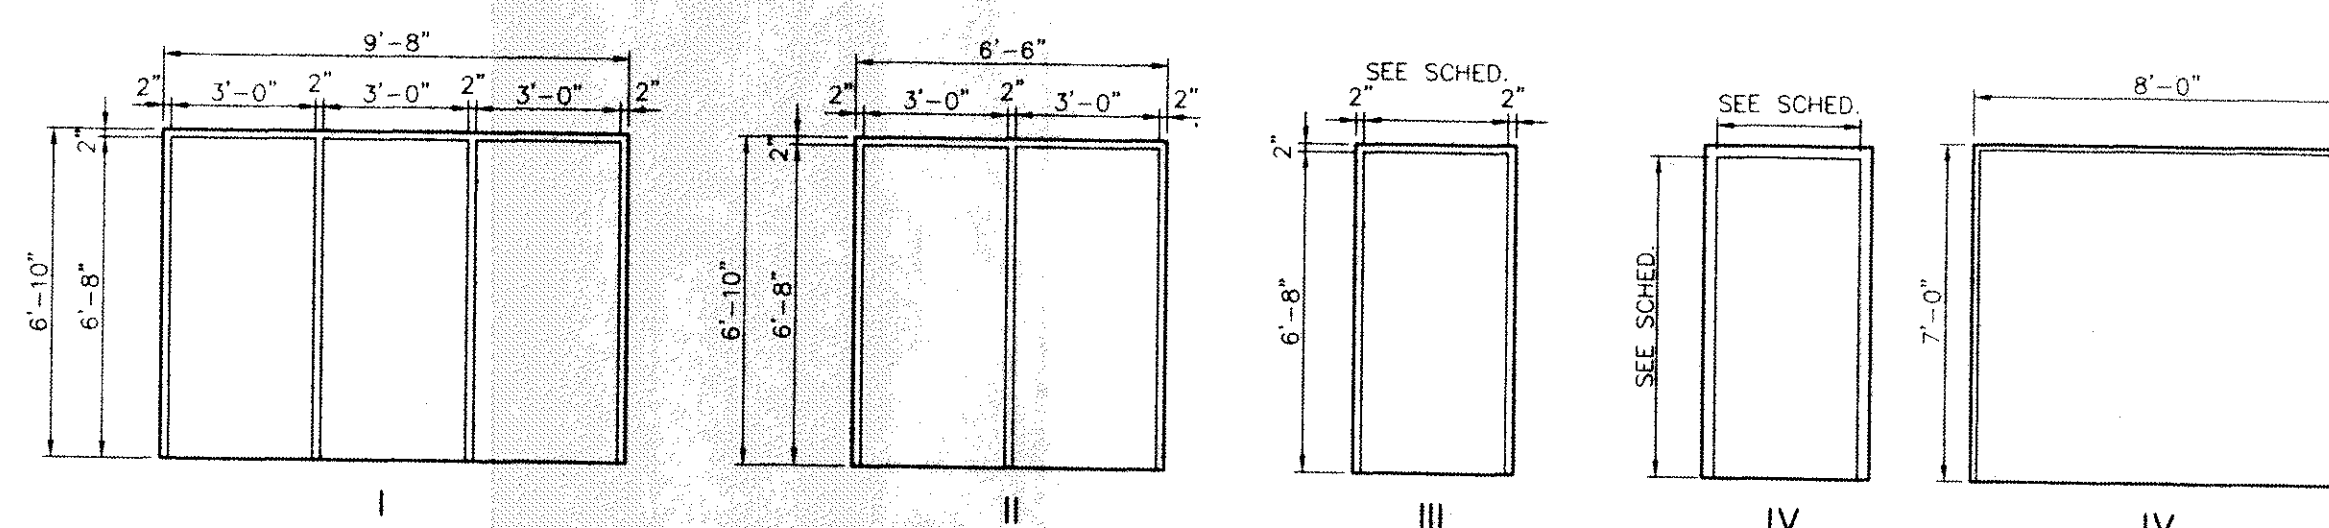

## WINDOW TYPES

SCALE: 1/4" = 1'-0"

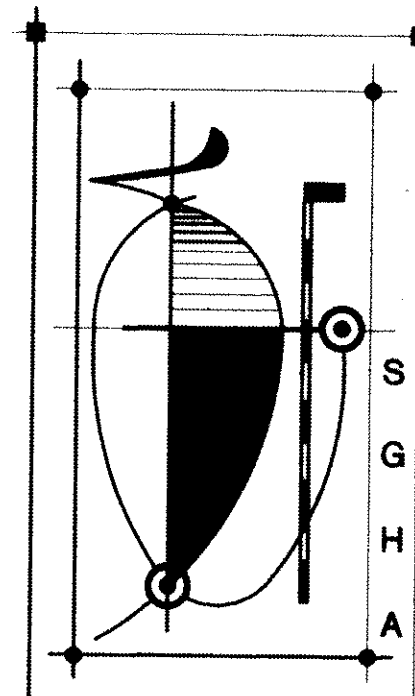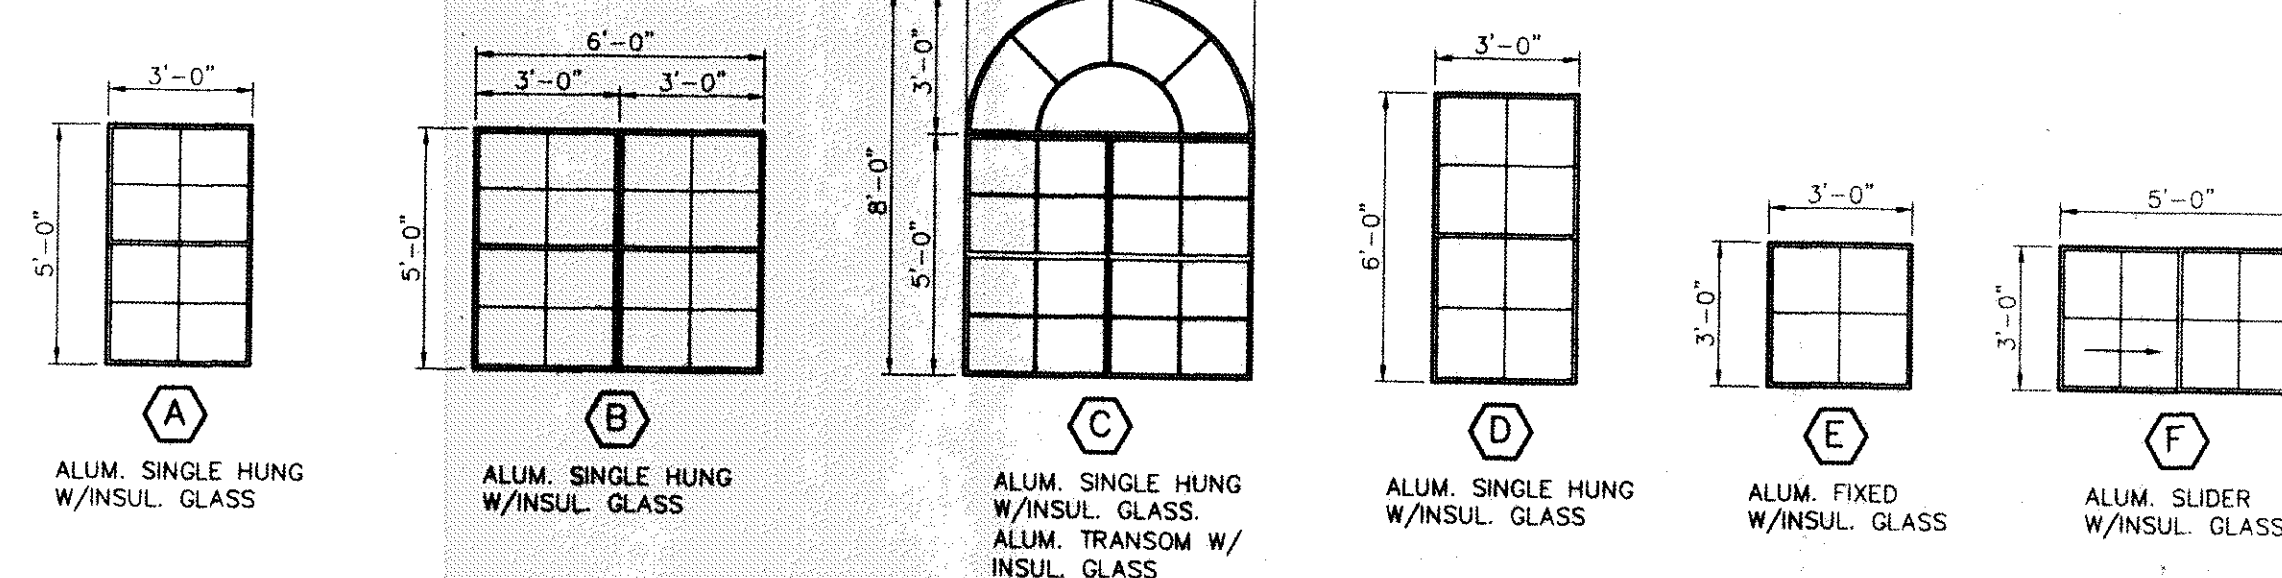


STEPHEN G. HILL  
ARCHITECT  
SIXTY SEVEN UNION AVE  
MEMPHIS TN 38103  
901-529-8117  
FAX: 901-523-0135  
CELL: 901-301-2874  
shill1@midsouth.rr.com

HOUSTON LEEVE TRAILS  
APARTMENTS  
SHELBY COUNTY, TENNESSEE

REVISIONS  
REVISION NO. 1  
11-23-99  
REVISION NO. 2  
1-7-00

BUILDING ELEVATIONS  
DOOR SCHEDULE  
WINDOW ELEVATIONS  
CLUBHOUSE  
DRAWN SGH  
CHECKED SGH  
DATE 9-28-99

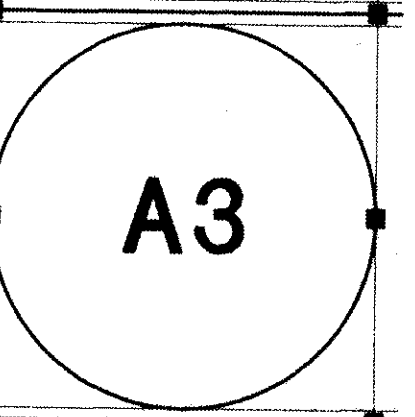

99105.13  
© 1999 STEPHEN G. HILL ARCHITECT