



THIRD FLOOR PLAN — BUILDING TYPE B
 1/8" = 1'-0"

FURR UP FLOOR IN THIS AREA,
 TYP. 3RD. FLOOR UNITS

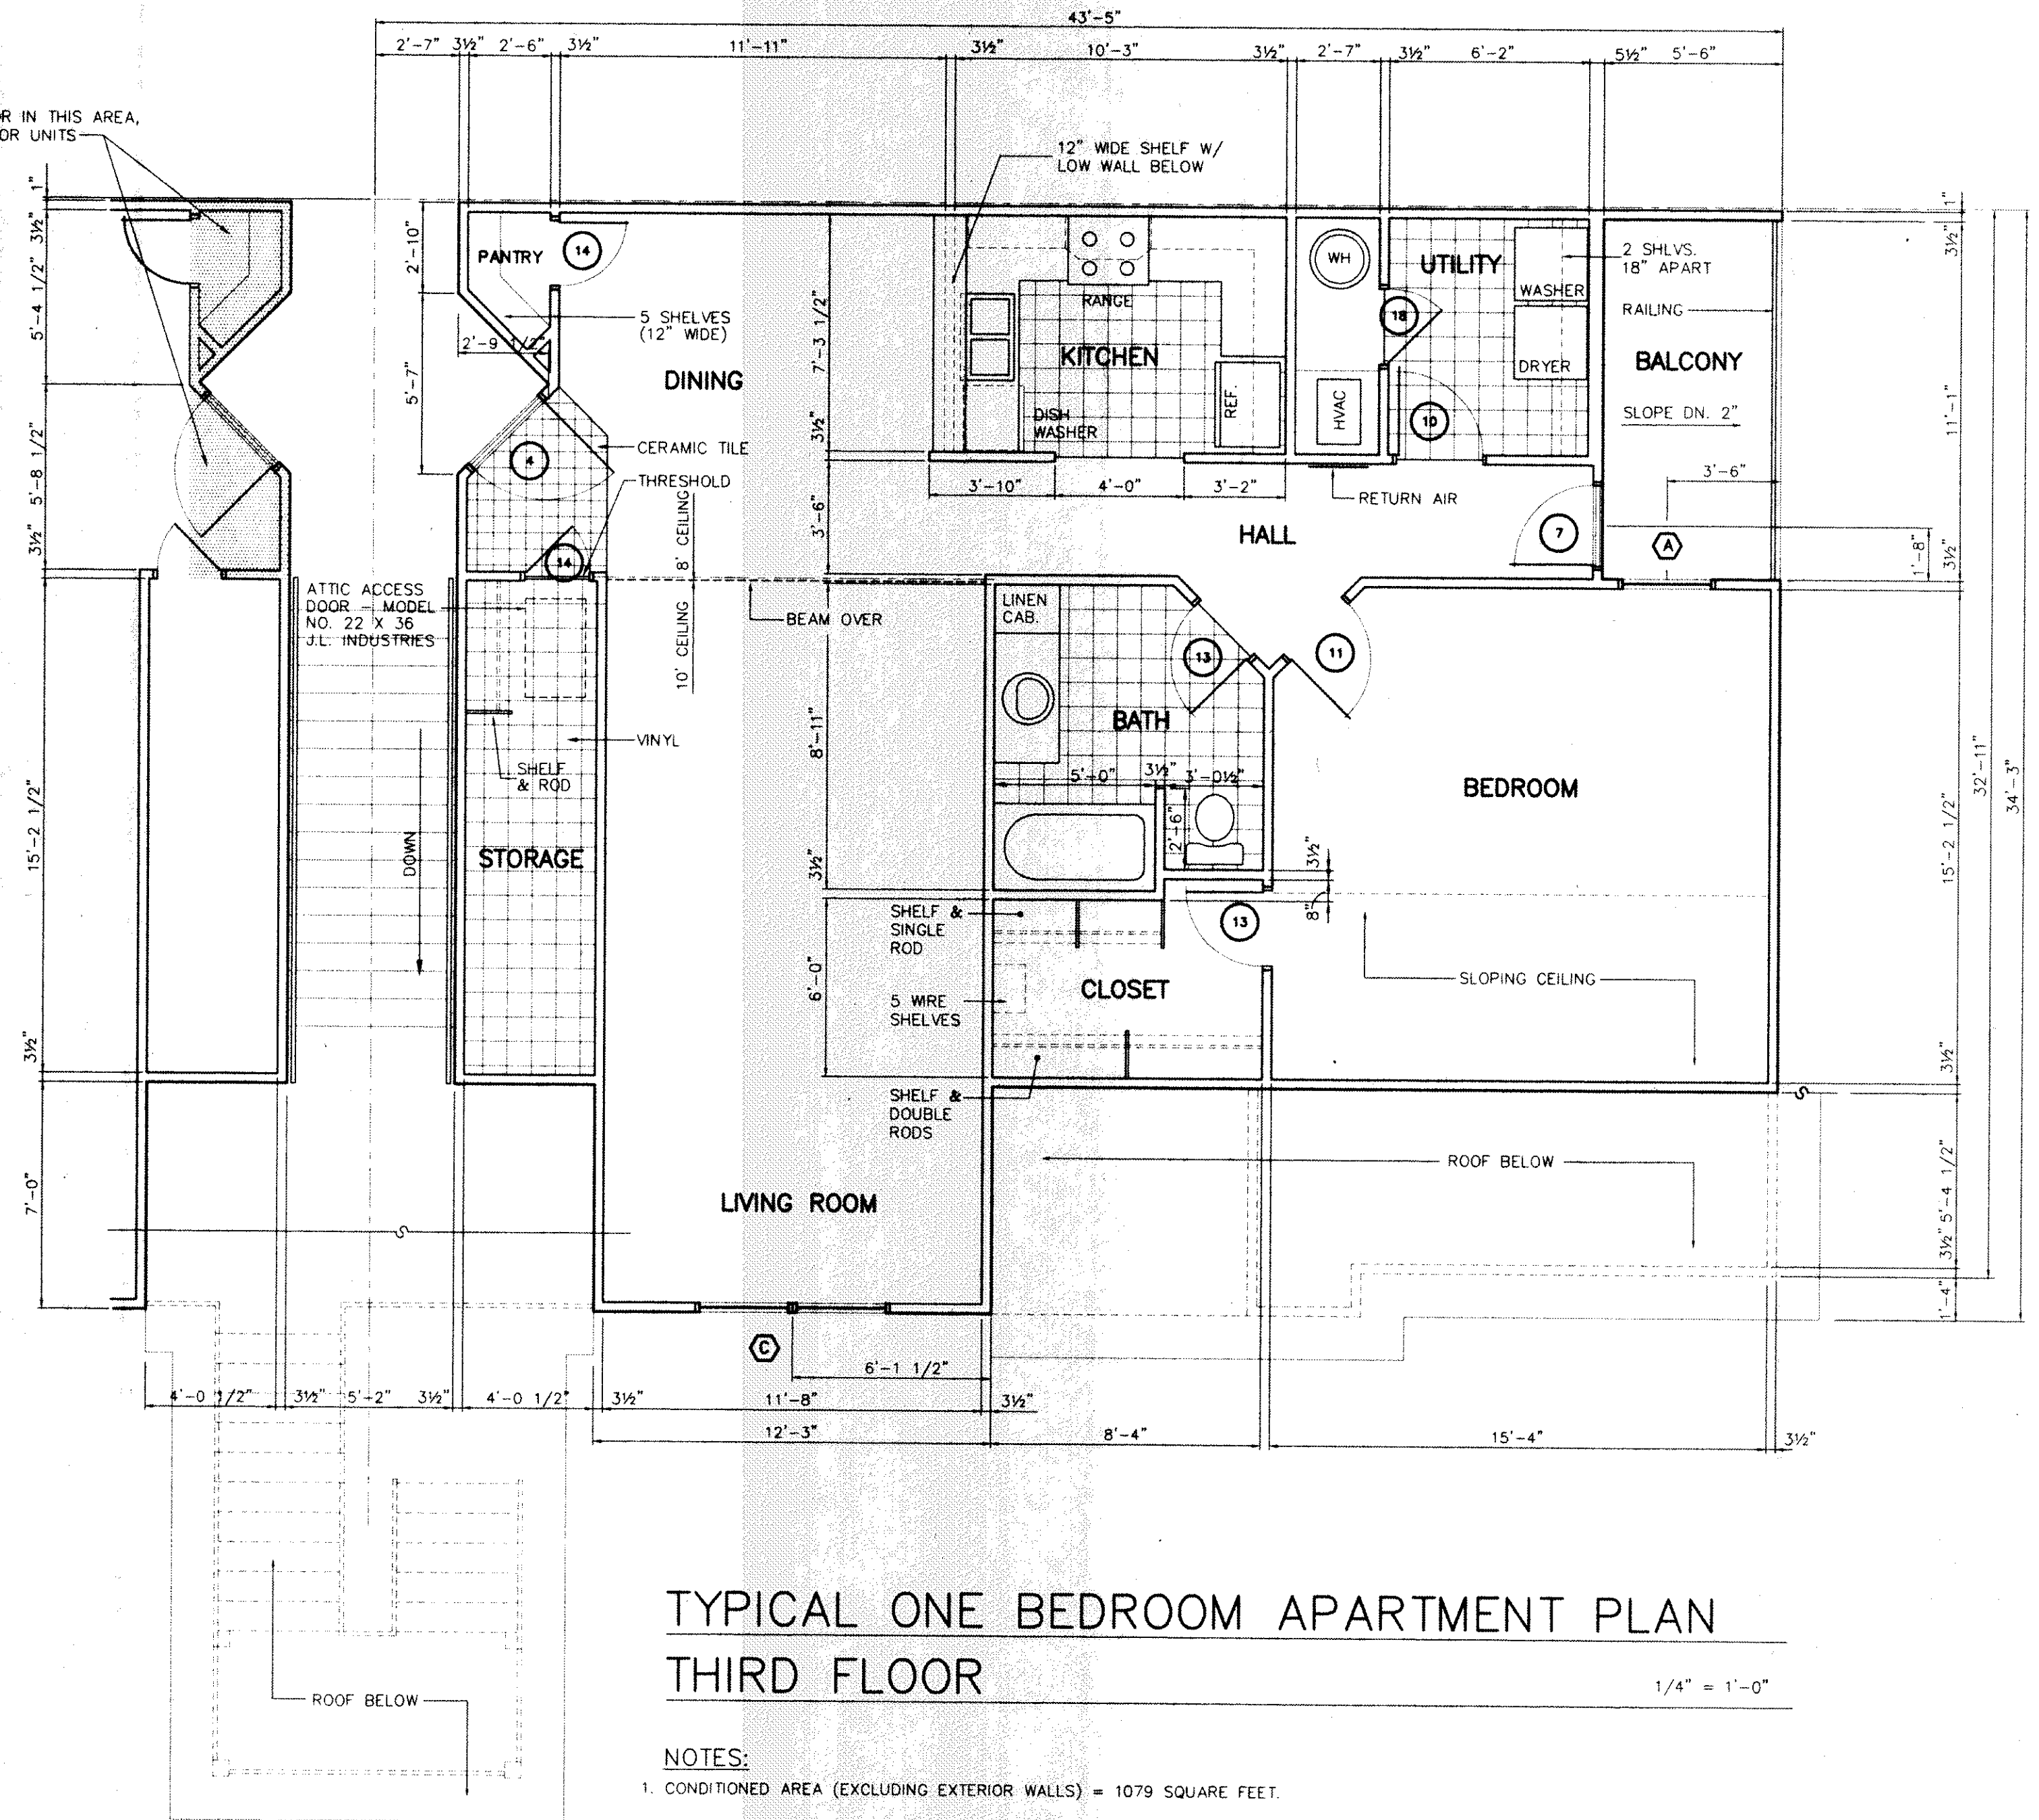


TYPICAL ONE BEDROOM APARTMENT PLAN
 THIRD FLOOR
 1/4" = 1'-0"

NOTES:
 1. CONDITIONED AREA (EXCLUDING EXTERIOR WALLS) = 1079 SQUARE FEET.

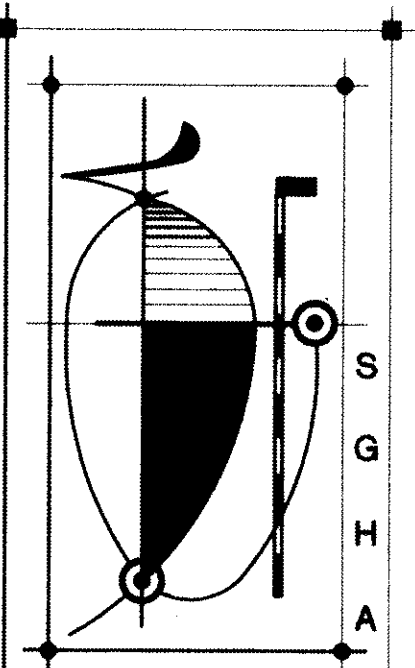


STEPHEN G. HILL
 ARCHITECT
 4646 POPLAR, SUITE 208
 MEMPHIS, TN 38117
 901-683-3400
 FAX: 901-683-3080
 CELL: 901-301-2874
 shill1@midsouth.rr.com

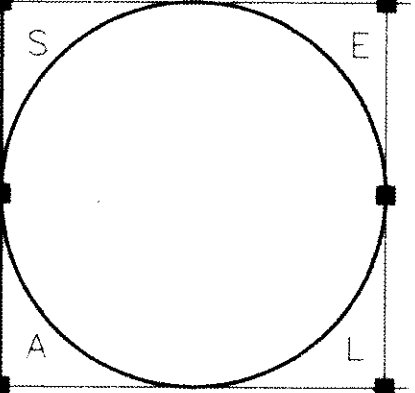

HOUSTON LEEVE TRAILS
 APARTMENTS
 SHELBY COUNTY, TENNESSEE

REVISIONS

THIRD FLOOR PLAN
 BUILDING TYPE "B"
 DRAWN SGH
 CHECKED SGH
 DATE 9-28-99

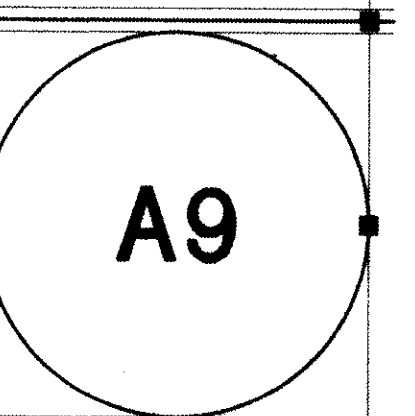

99105.13
 © 1999 STEPHEN G. HILL ARCHITECT