



1 WALL SECTION
SCALE: 3/4" = 1'-0"


NOTE:
ALL OPENINGS AROUND PIPES, DUCTS AND CONDUITS WHICH PENETRATE RATED ASSEMBLIES SHALL BE FIRESTOPPED WITH APPROVED NON-COMBUSTIBLE MATERIALS.

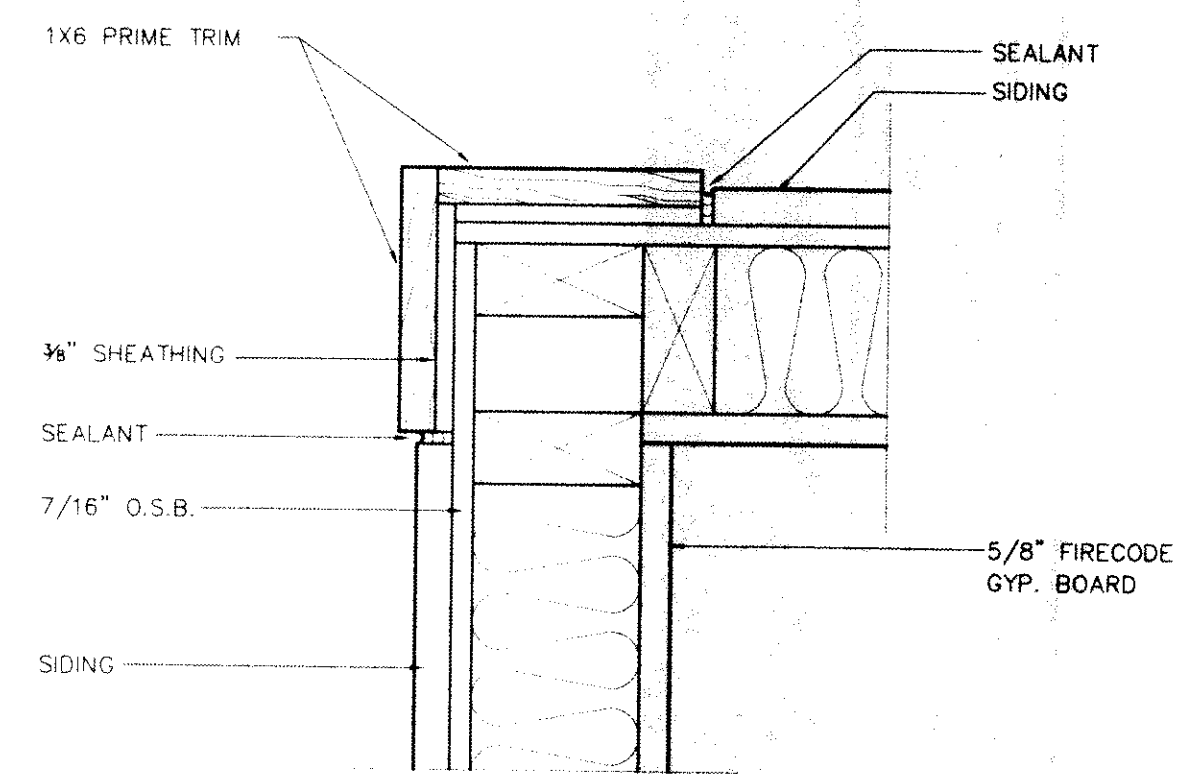


2 CORNER DETAIL
SCALE: 3" = 1'-0"

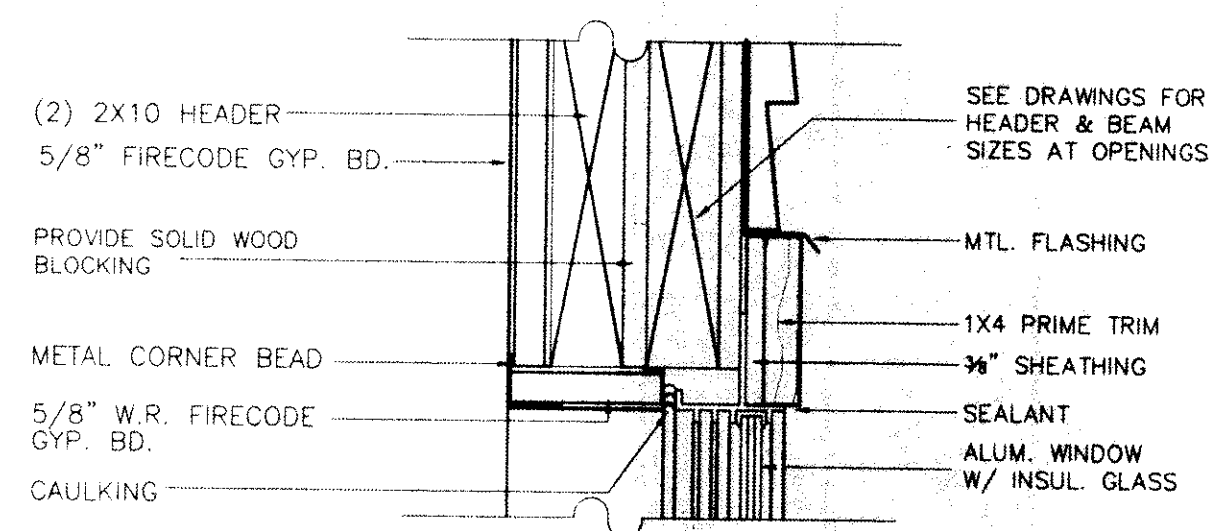


3 HEAD DETAIL
SCALE: 3" = 1'-0"

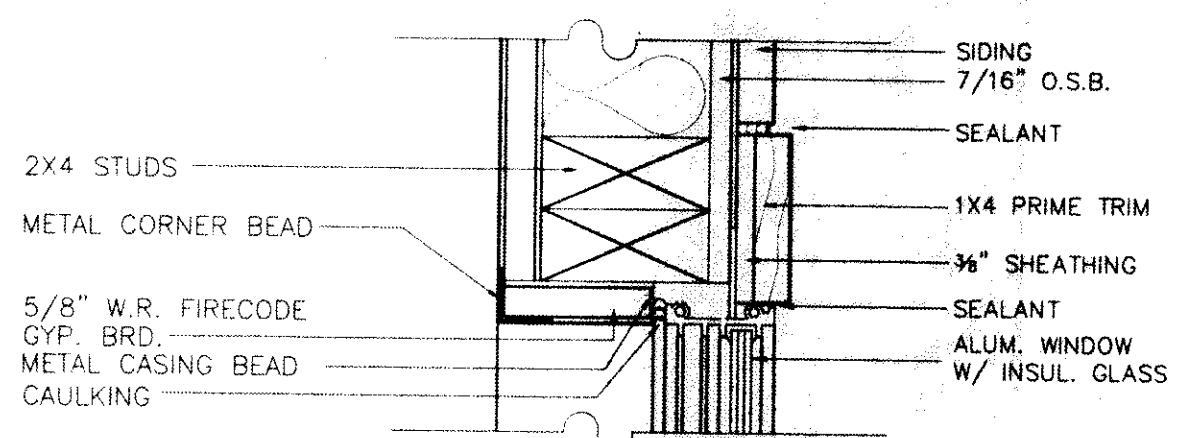

4 JAMB DETAIL
SCALE: 3" = 1'-0"

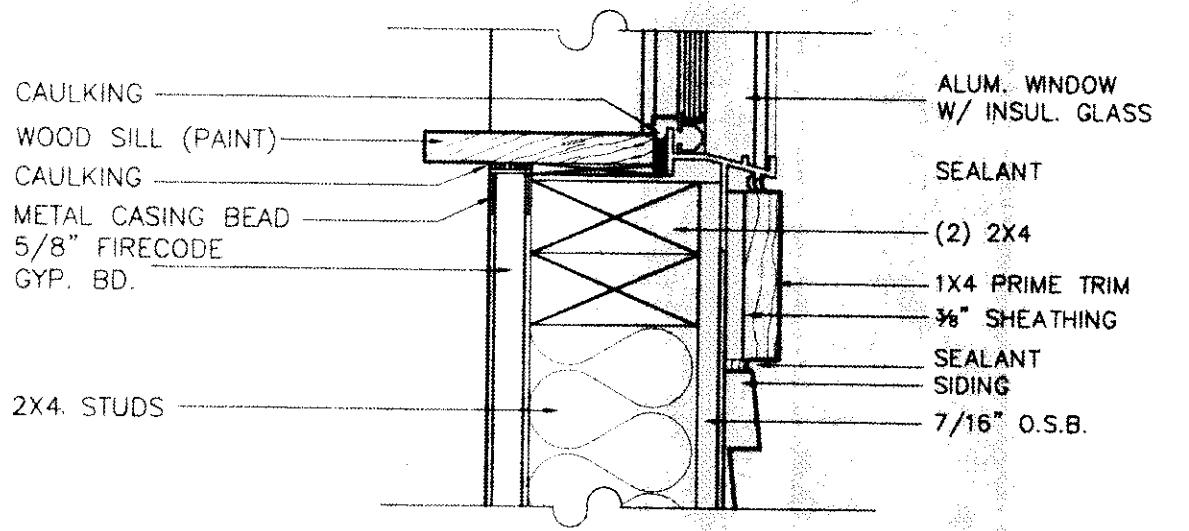


5 SILL DETAIL
SCALE: 3" = 1'-0"

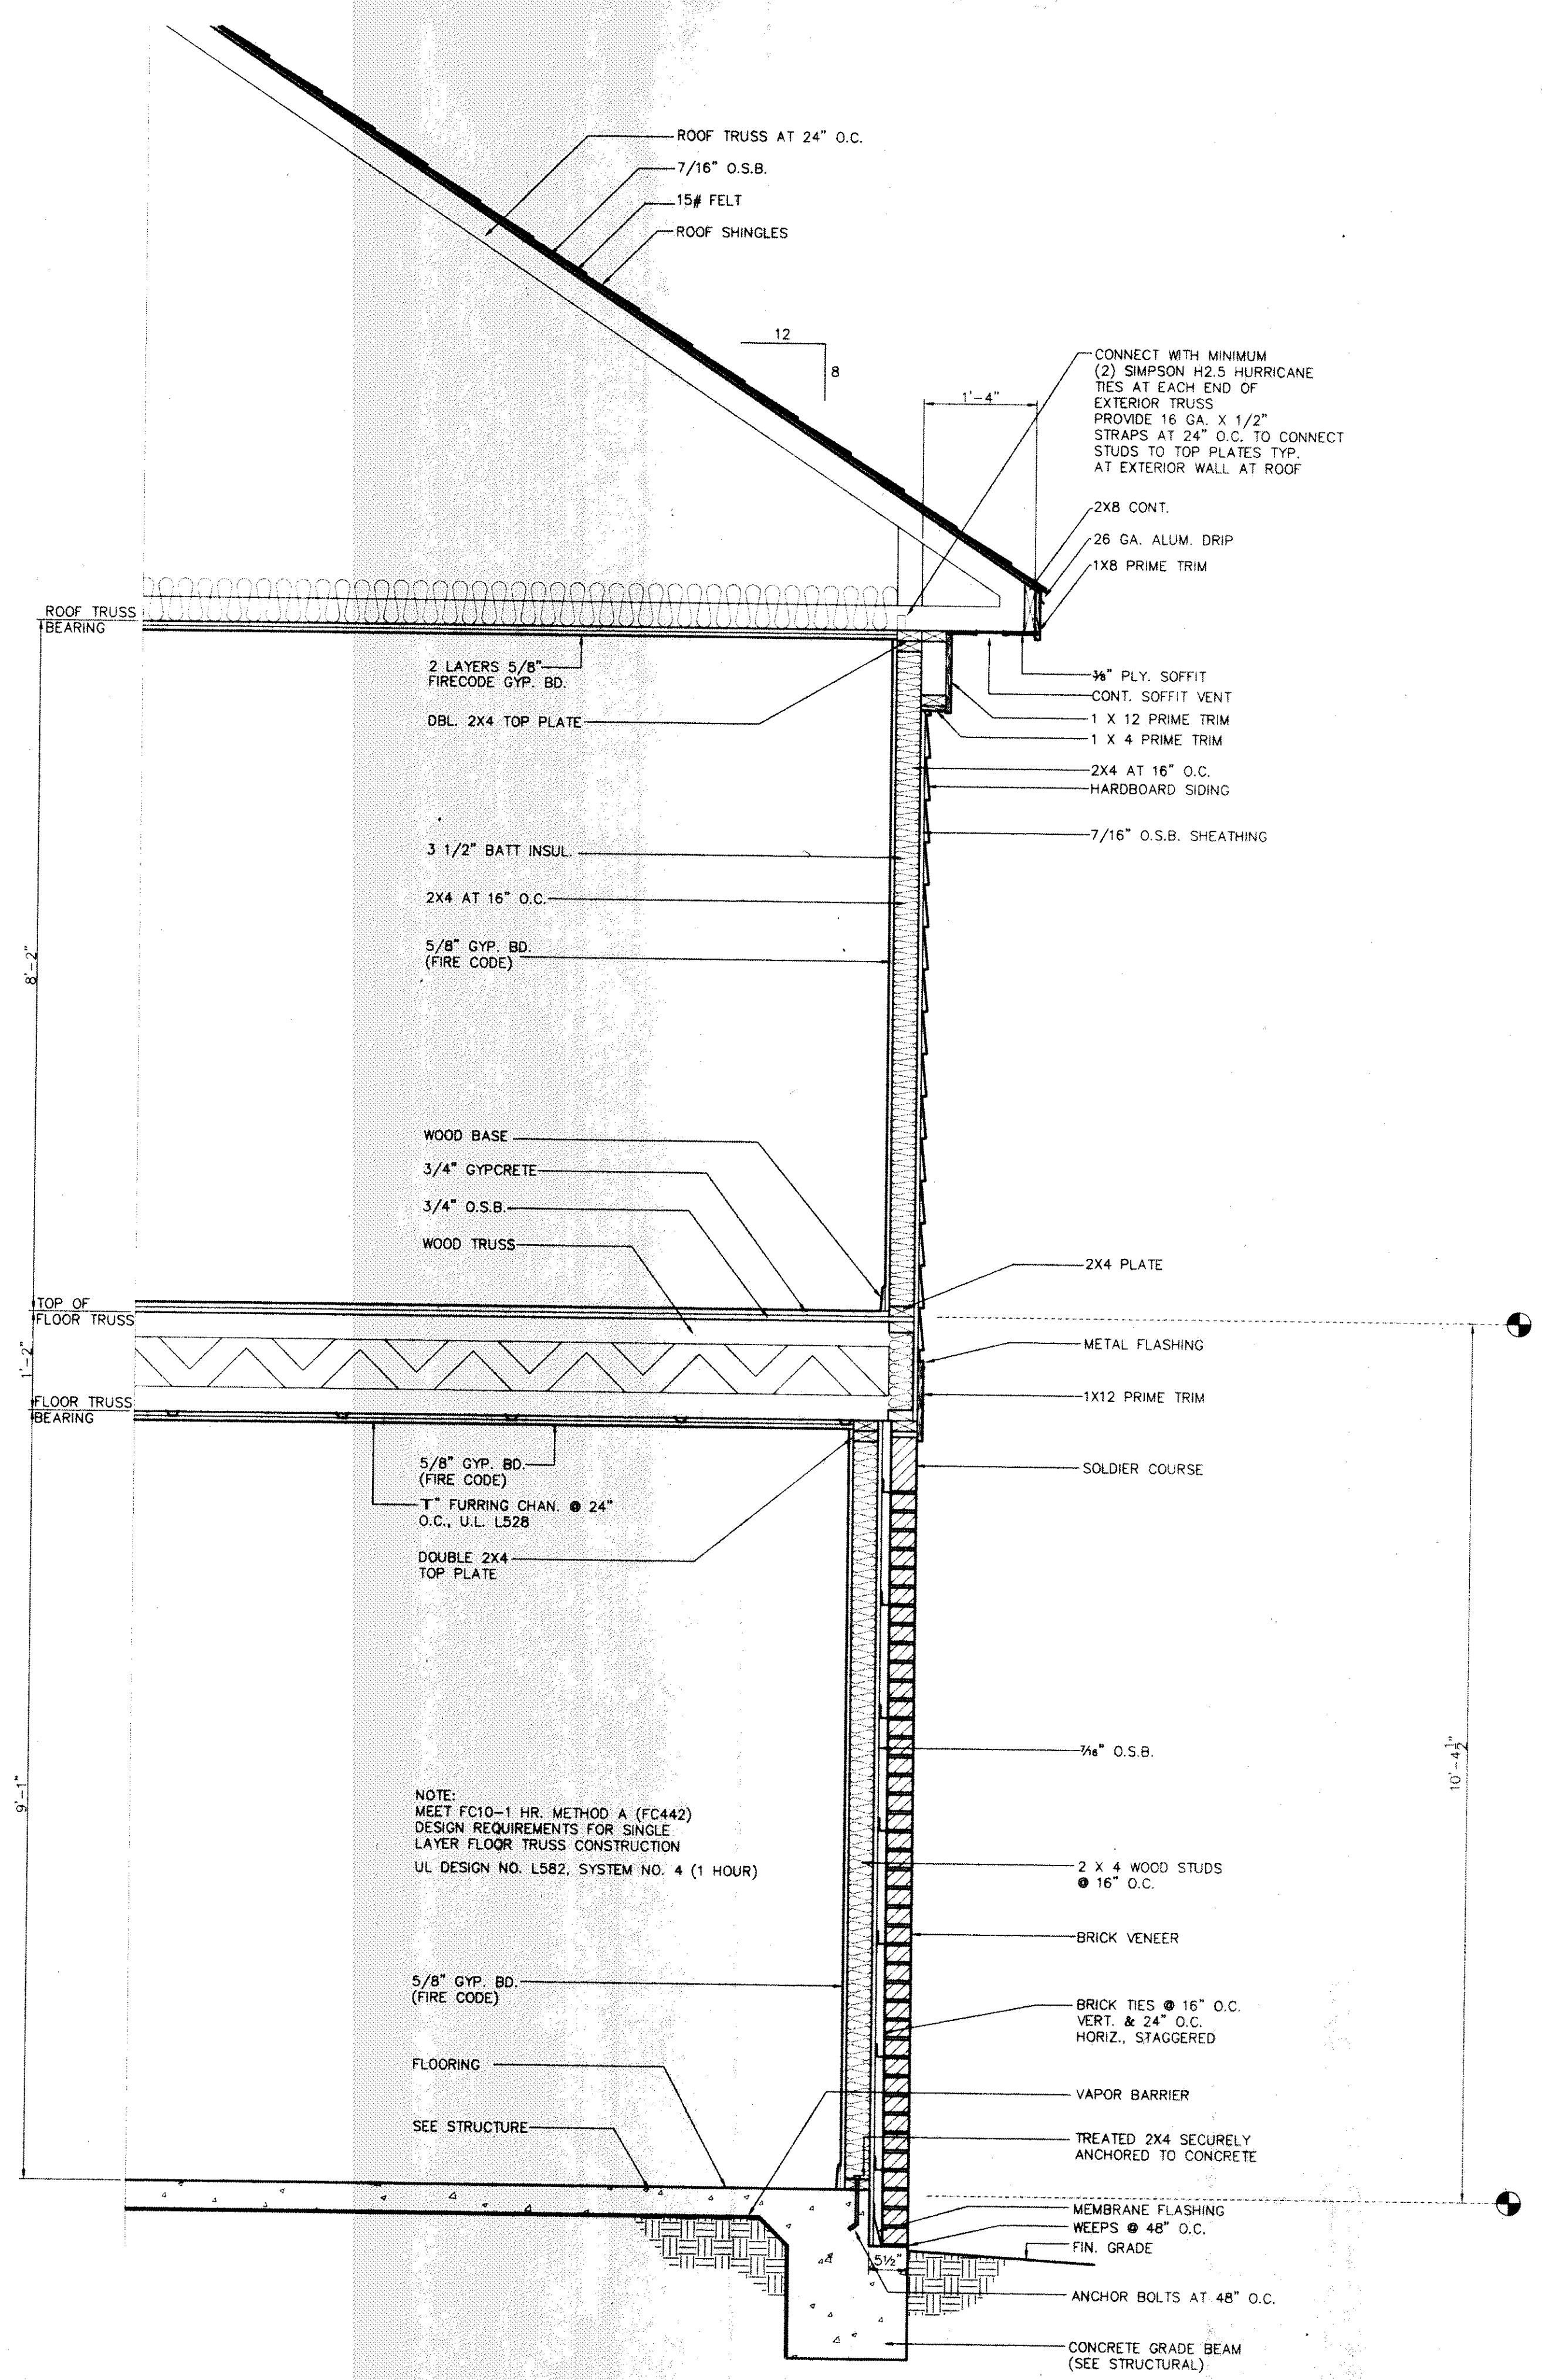

6 WALL SECTION-CLUBHOUSE
SCALE: 3/4" = 1'-0"

NOTE:
MEET FC10-1 HR. METHOD A (FC442) DESIGN REQUIREMENTS FOR SINGLE LAYER FLOOR TRUSS CONSTRUCTION
UL DESIGN NO. L582, SYSTEM NO. 4 (1 HOUR)

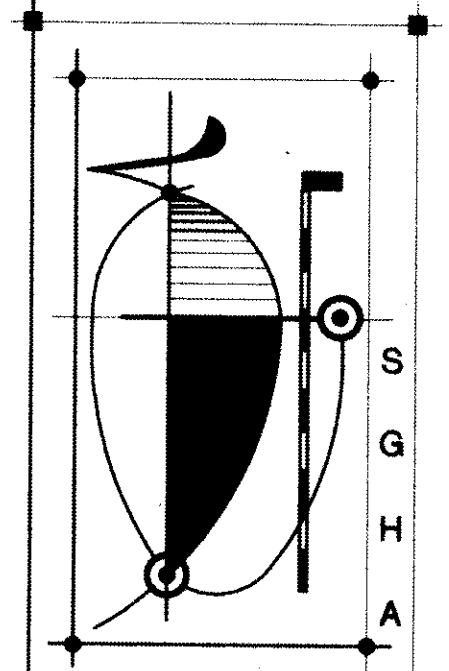


STEPHEN G. HILL
ARCHITECT
SIXTY SEVEN UNION AVE
MEMPHIS, TN 38103
901-529-8117
FAX: 901-523-0135
CELL: 901-301-2874
shill1@midsouth.rr.com

HOUSTON LEEVEE TRAILS
APARTMENTS
SHELBY COUNTY, TENNESSEE

REVISIONS

WALL SECTIONS
WINDOW DETAILS
BUILDINGS 'A', 'B'
AND CLUBHOUSE
DRAWN SGH
CHECKED SGH
DATE 9-28-99

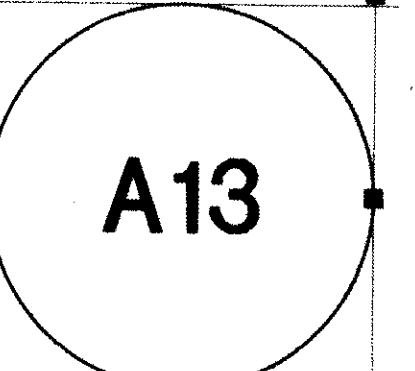

99105.13
© 1999 STEPHEN G. HILL ARCHITECT