


1  
1-A REAR ELEVATION  
SCALE: 1/4" = 1'-0"

REVIEWED FOR  
STATE PERMIT OFFICE  
BY RON O. HANIS  
10/10/91



1  
1-A FRONT ELEVATION  
SCALE: 1/4" = 1'-0"

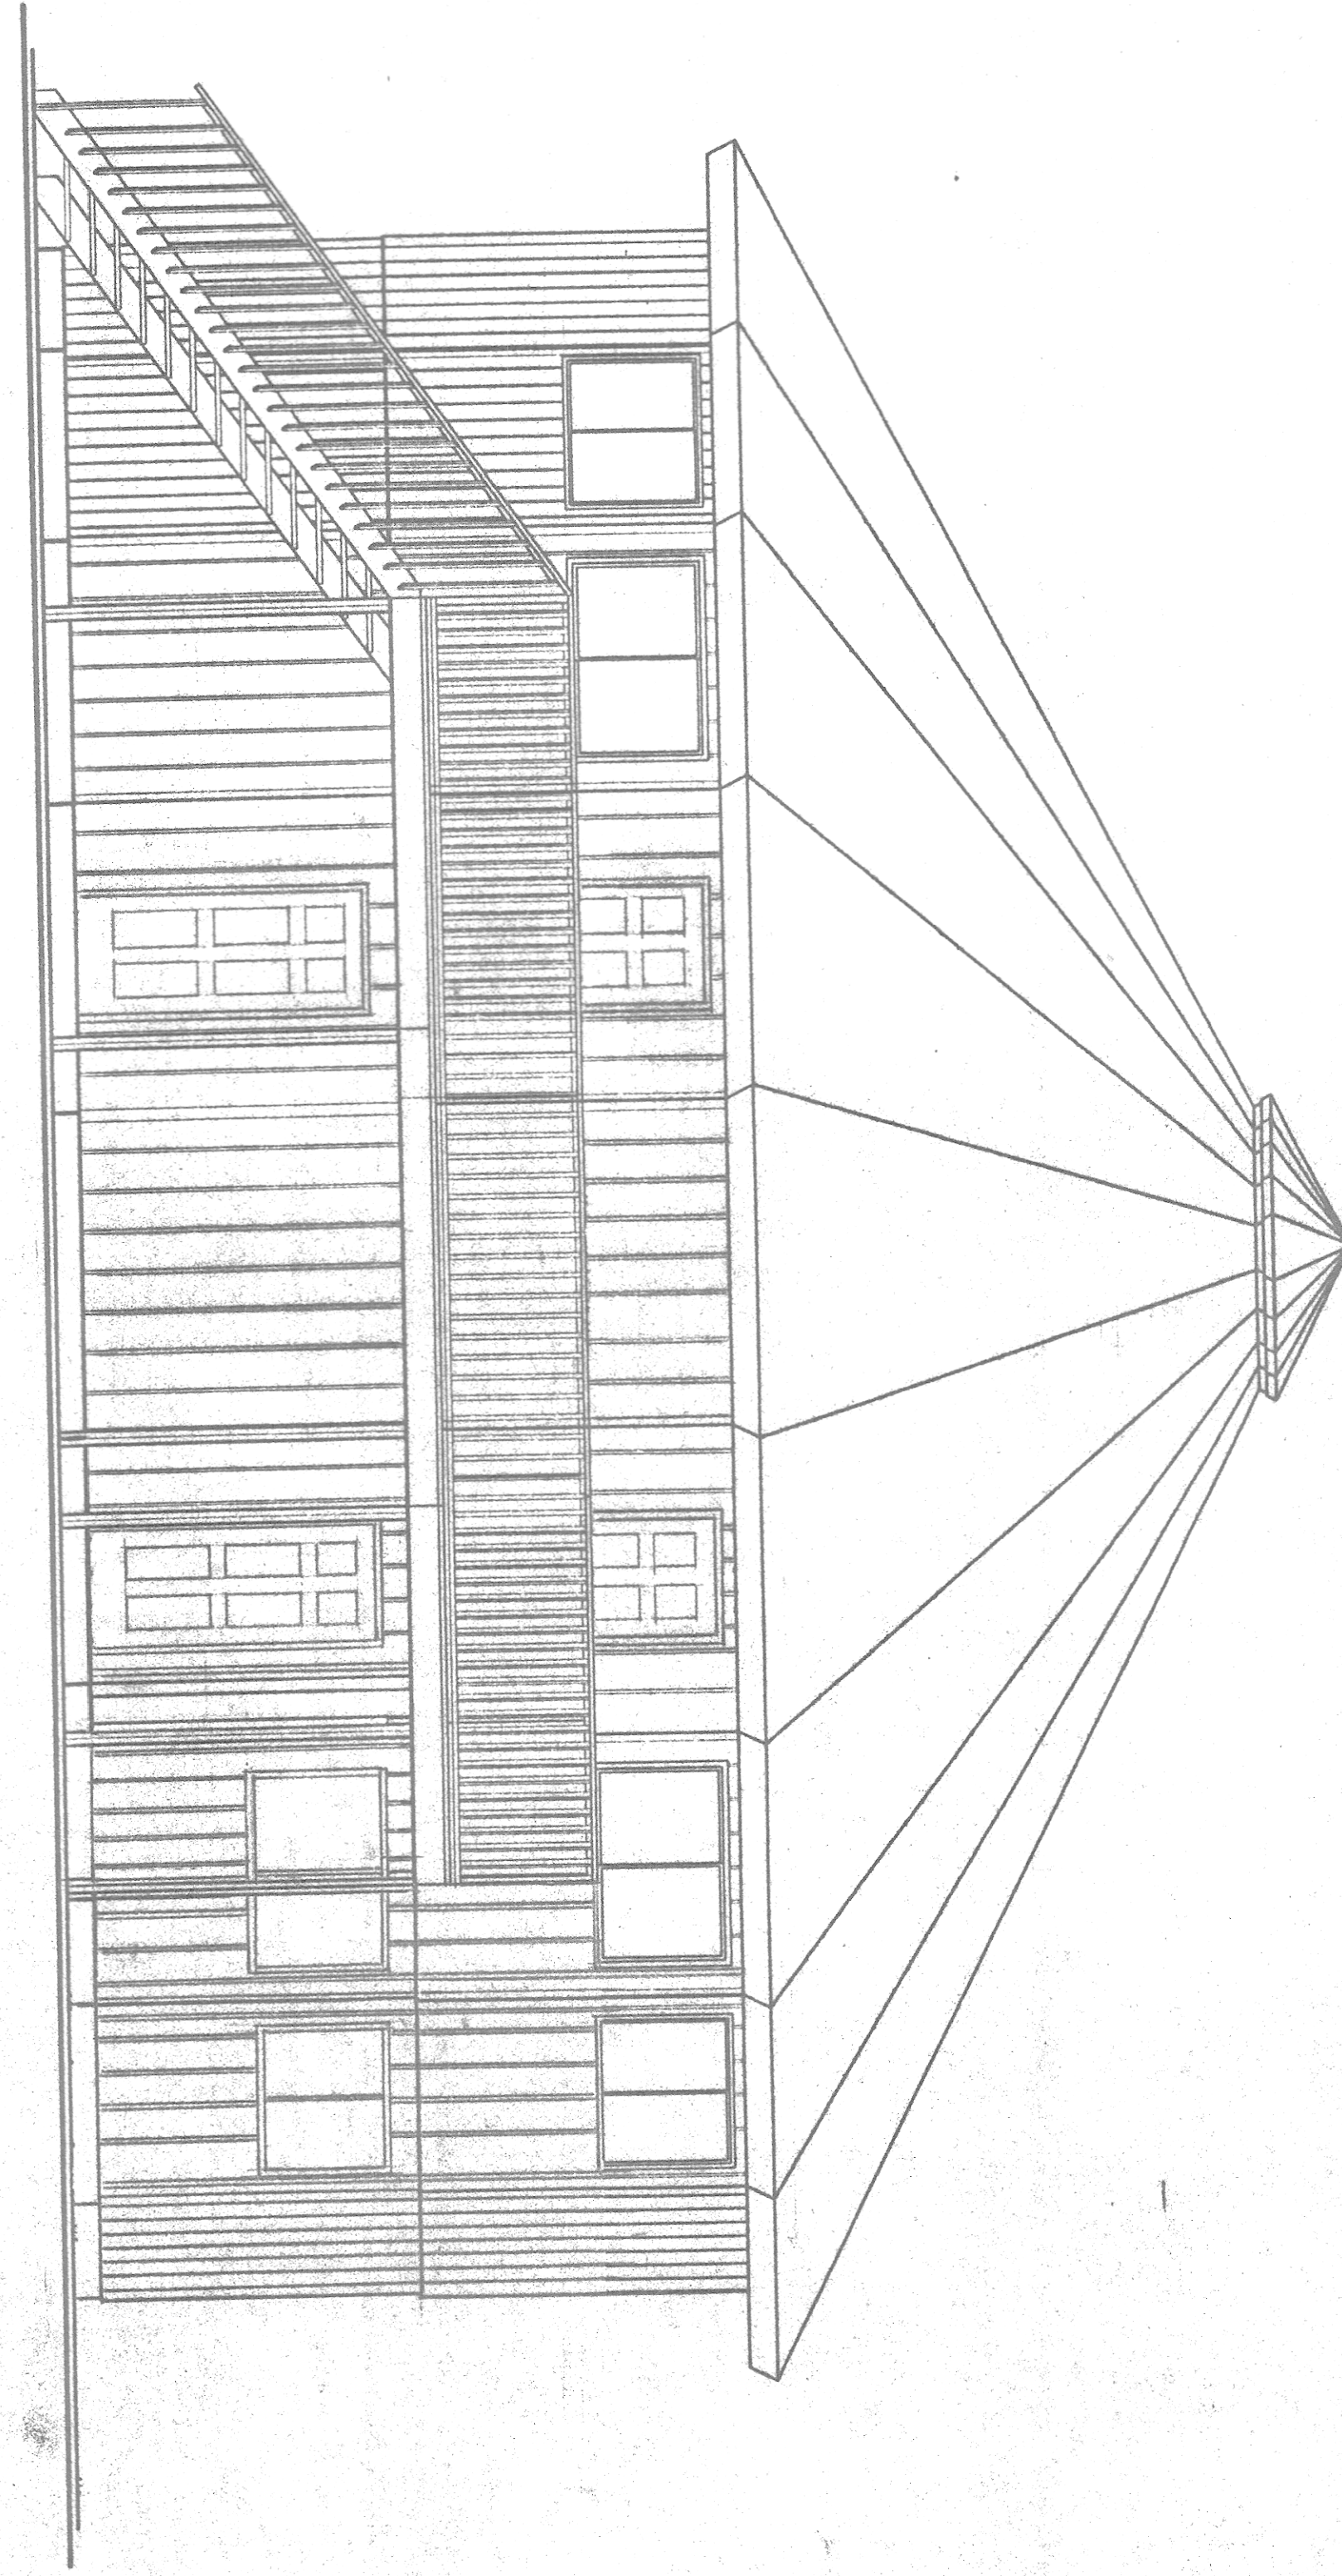

MODEL: 4000  
DRAWING TYPE: FRONT  
ELEVATION

SCALE: 1/4" = 1'-0"  
DATE: 1-10-91

REV. DATE

SHEET  
1  
OF  
16



MODEL: 4000  
DRAWING TYPE: BLDG. ELEVATIONS

SCALE: 1/4" = 1'-0"  
DATE: 1-10-91

REV. DATE

SHEET  
1-A  
OF  
16

**J. C. FRANTZ, ARCHITECT**  
CERTIFICATION  
N.C.A.R.B. 8026 - LOUISIANA 1022 - MISSISSIPPI 733

DRAWN  
CHECKED  
DATE: 10/10/91  
SCALE: AS SHOWN  
JOB NO. 9026  
SHEET 2 of 9