



7 of 8 SHEET
 JOB NO. 902185
 SCALE 3/4" = 1'-0"
 DATE 1/10/92
 CHECKED J.C. FRANTZ
 DRAWN

J. C. FRANTZ, ARCHITECT
 CERTIFICATION
 N.C.A.R.B. 8026 - LOUISIANA 1022 - MISSISSIPPI 733

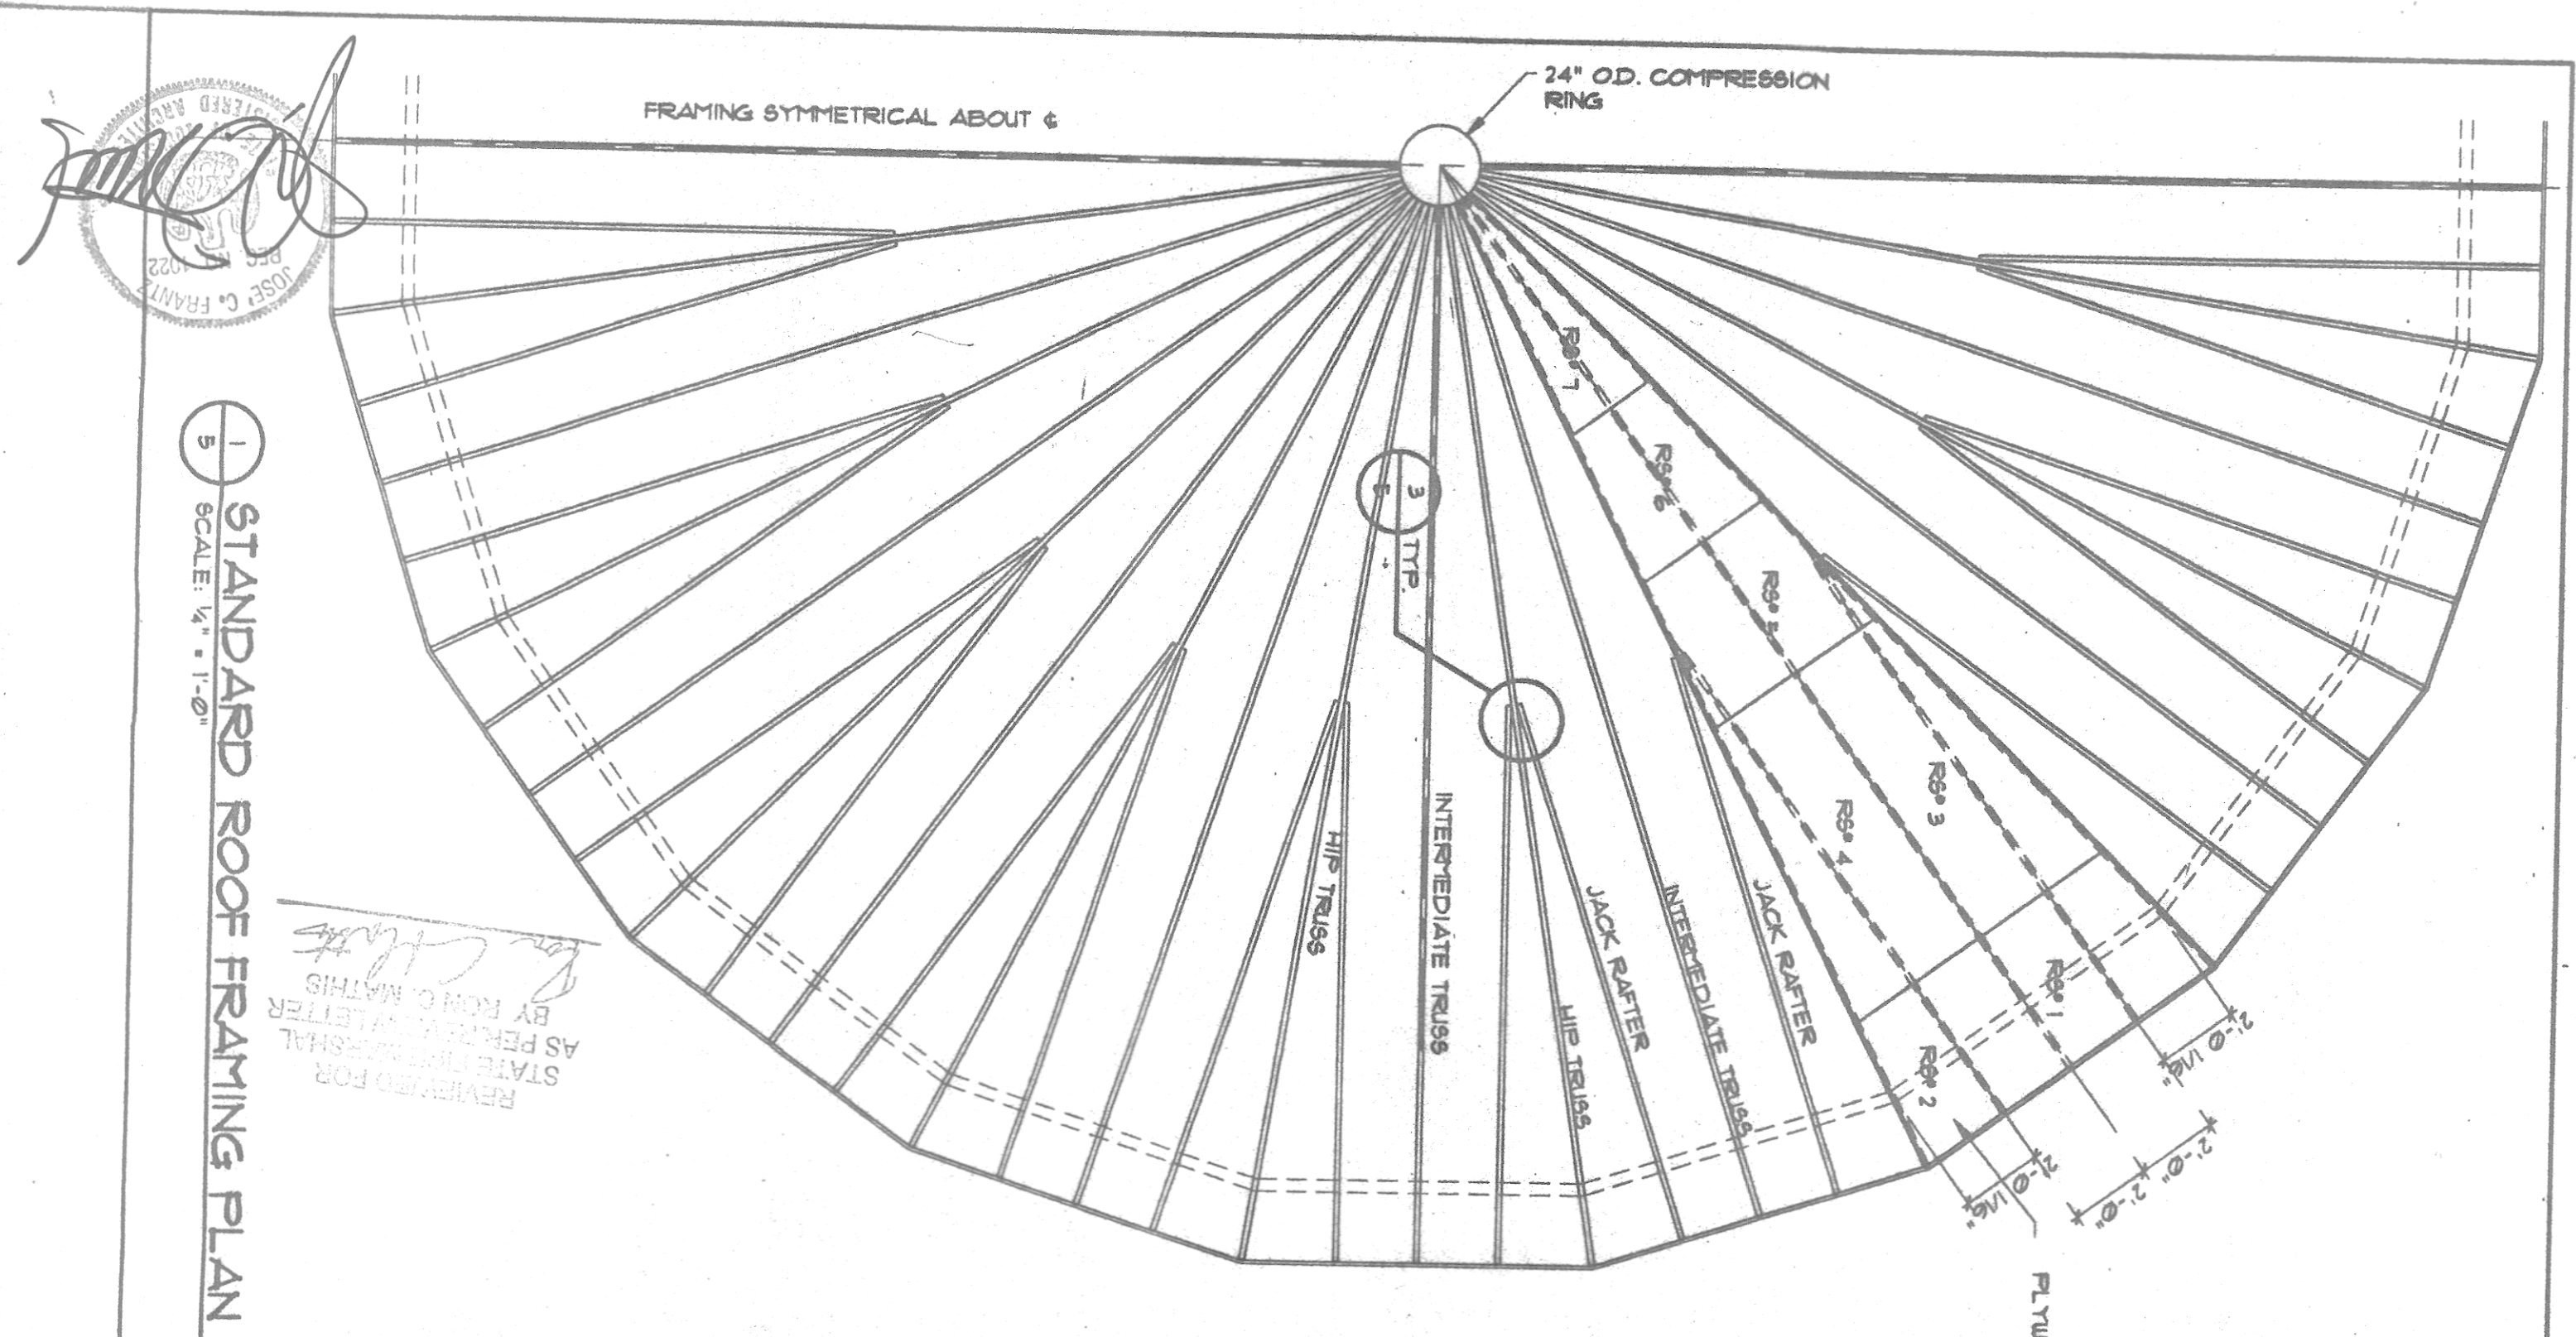


1 STANDARD ROOF FRAMING PLAN
 SCALE: 1/4" = 1'-0"


REVIEWED FOR
 STATE PROFESSIONAL
 AS PERMITTED LETTER
 BY ROBERT MATTHEW

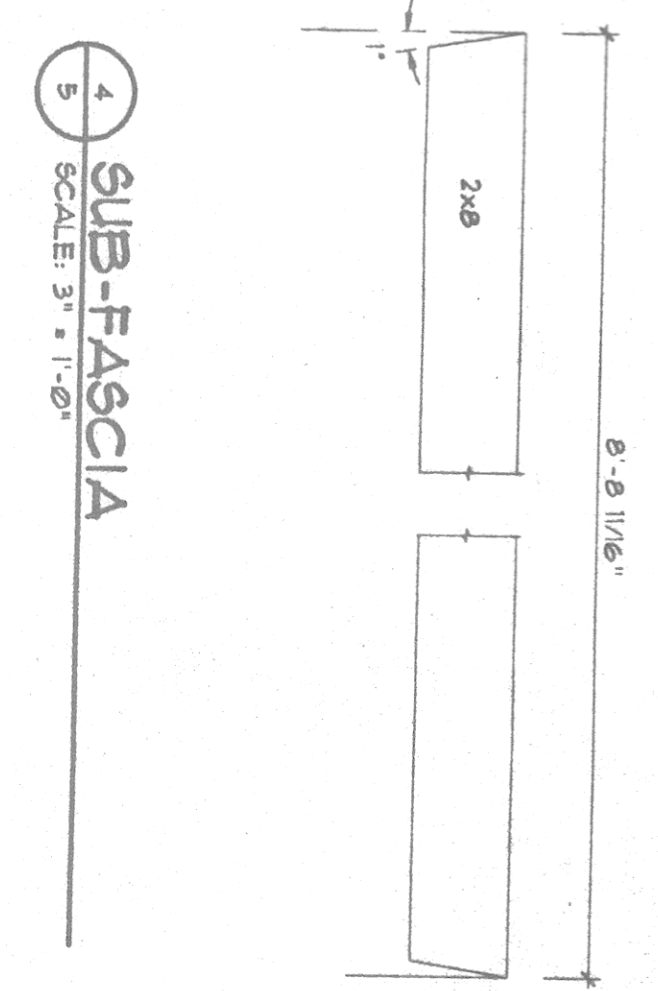


4 SUB-FASCIA
 SCALE: 3/4" = 1'-0"

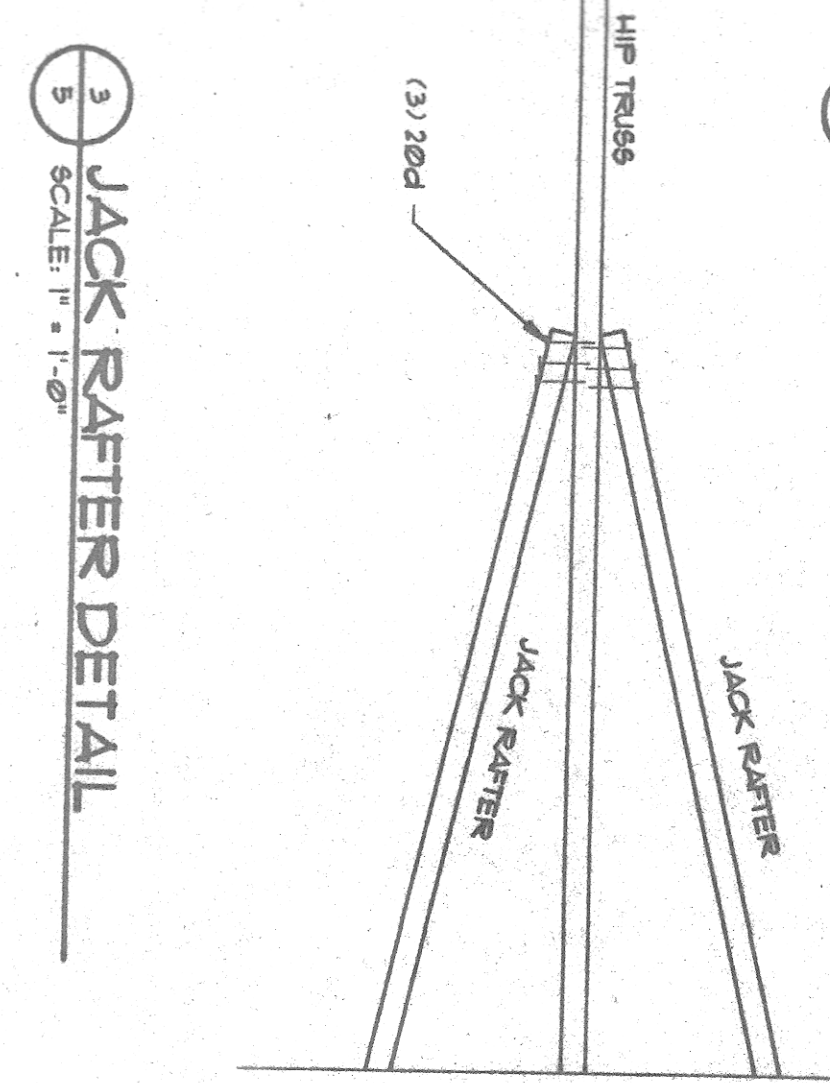

3 JACK RAFTER DETAIL
 SCALE: 1" = 1'-0"

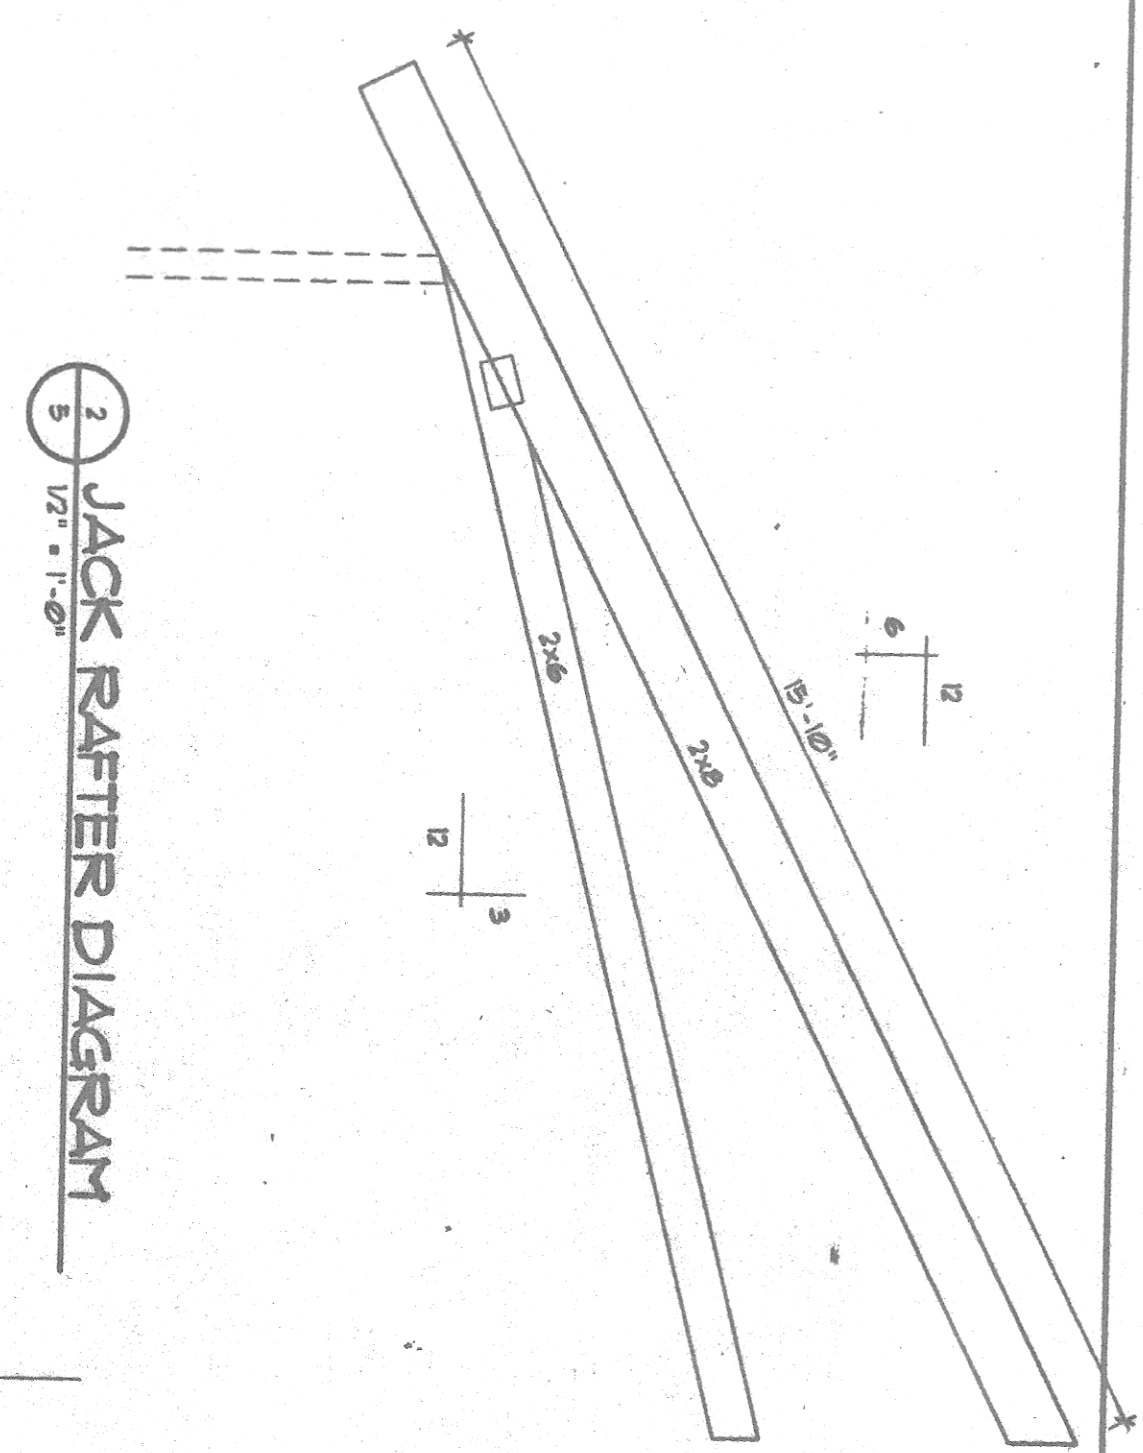

2 JACK RAFTER DIAGRAM
 SCALE: 1/2" = 1'-0"

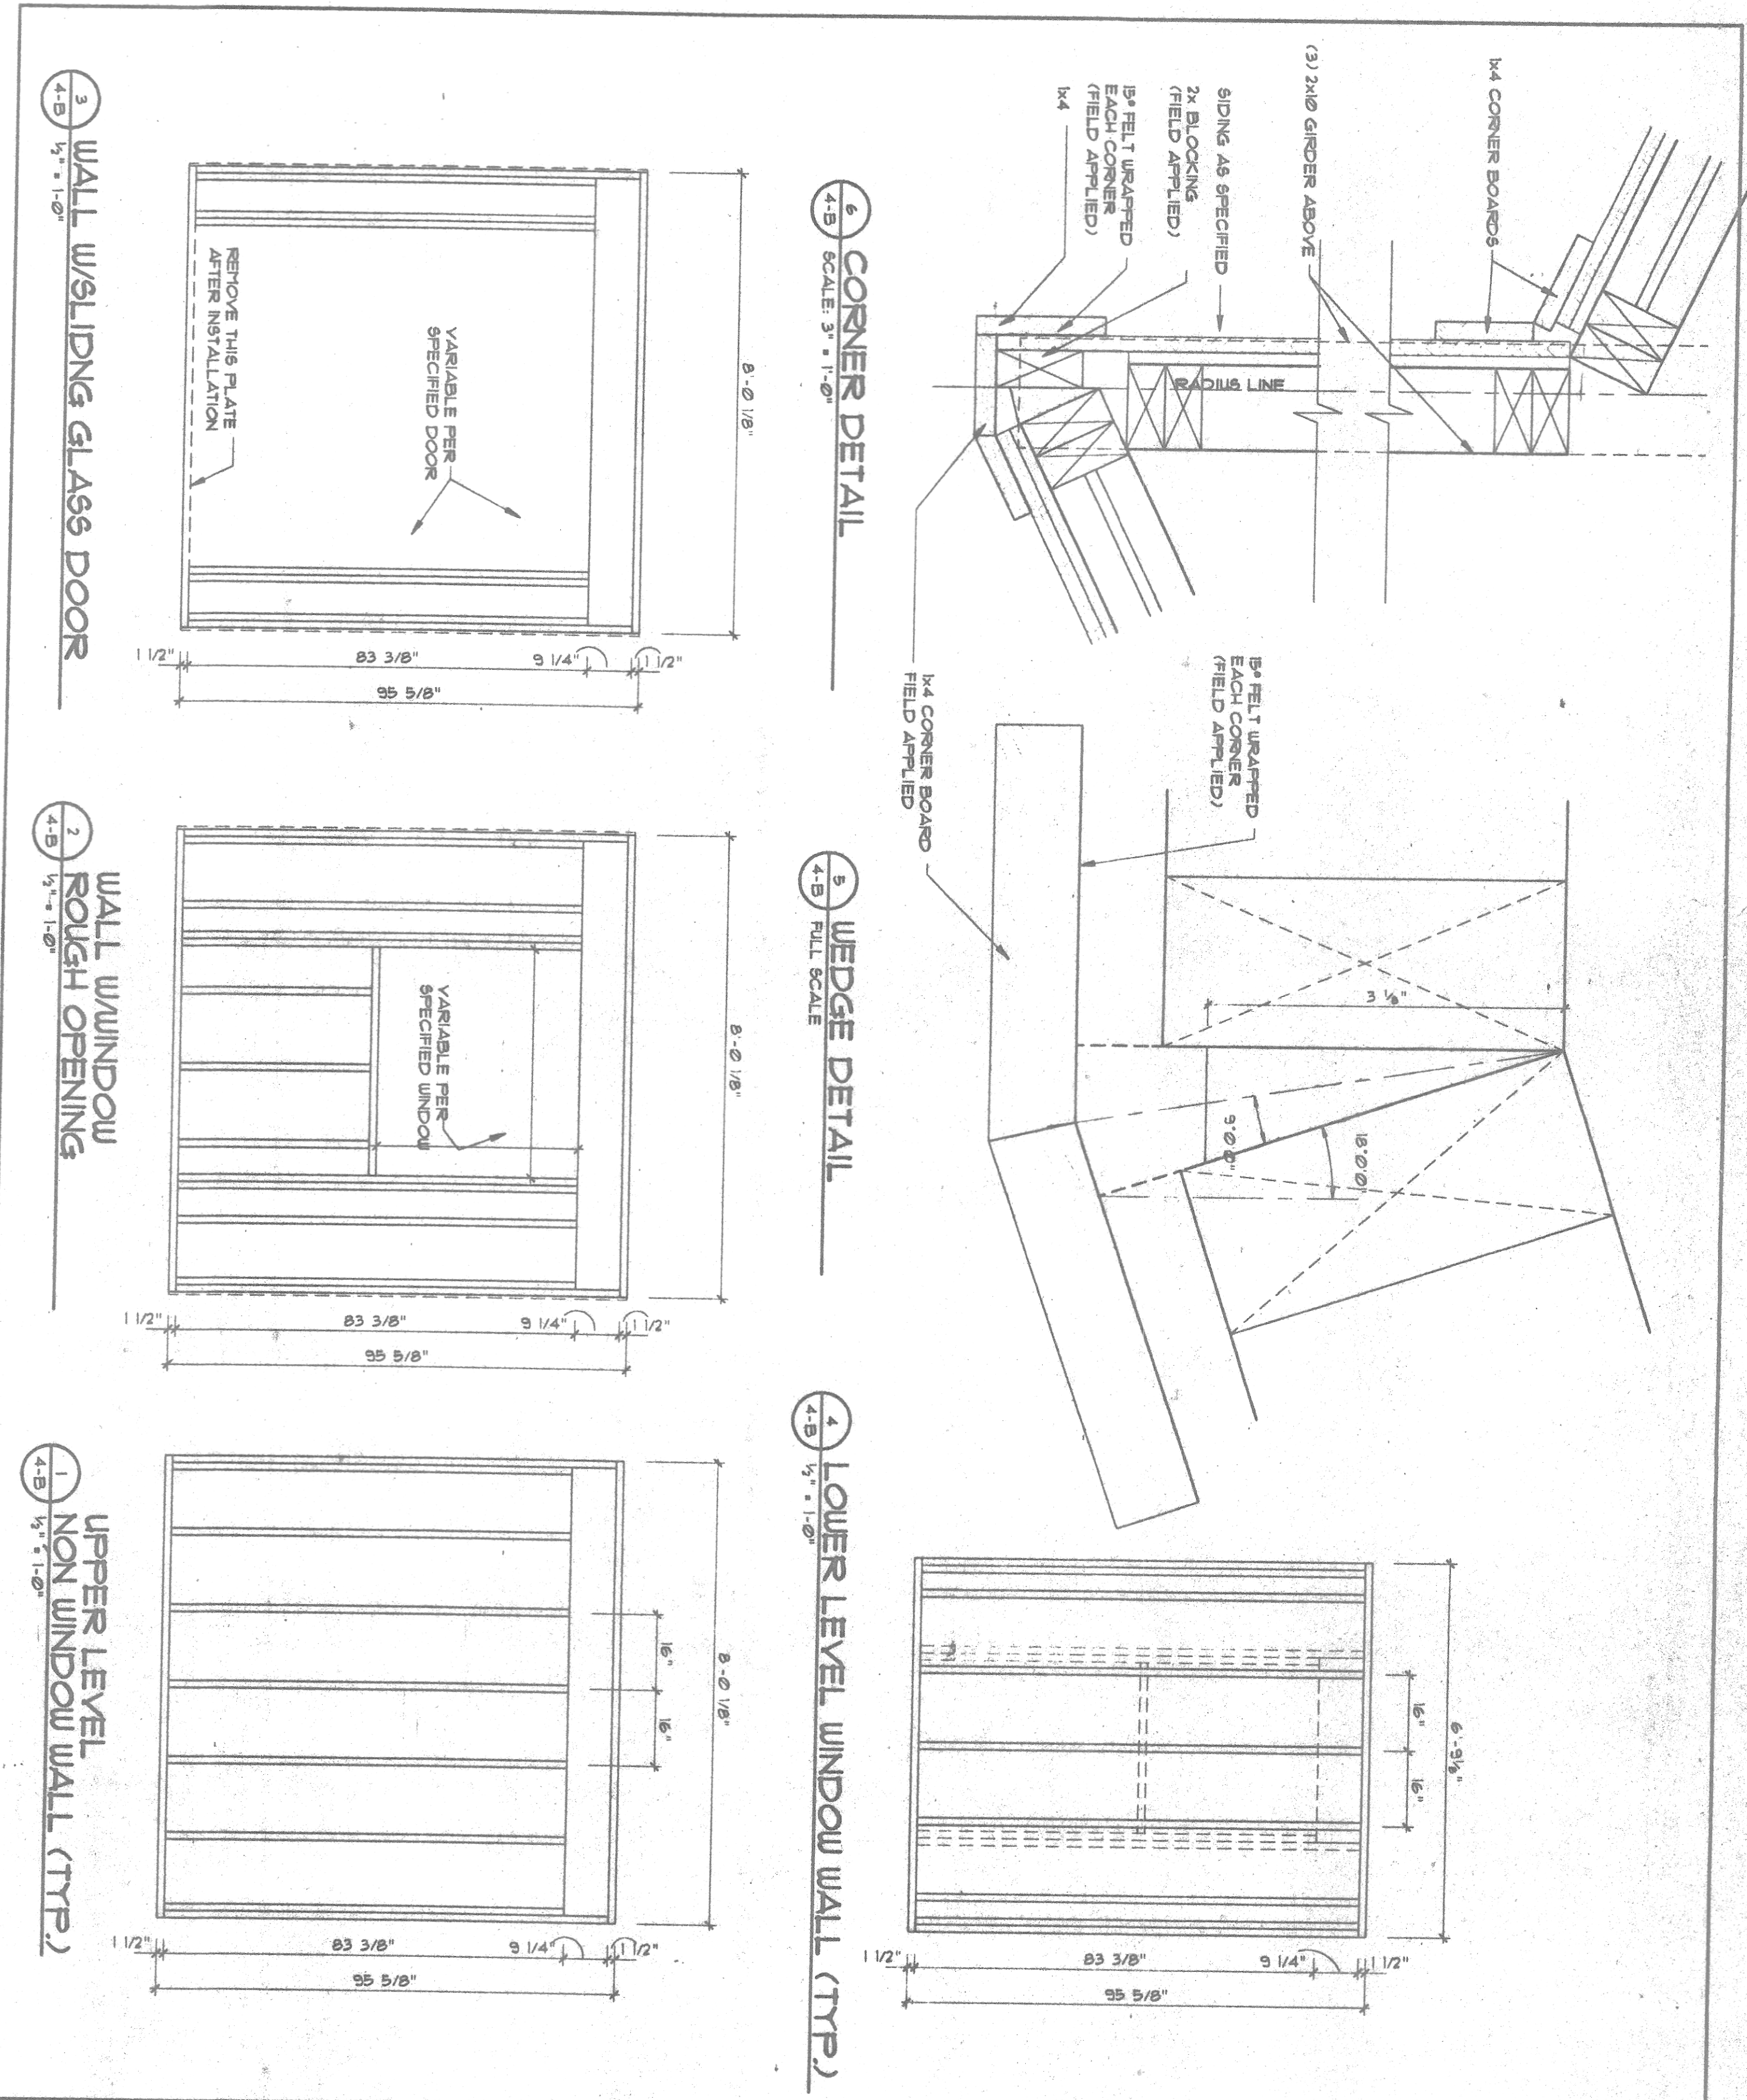

3 WALL SLIDING GLASS DOOR
 SCALE: 1/4" = 1'-0"

7 WALL WINDOW
 ROUGH OPENING
 SCALE: 1/4" = 1'-0"

1 UPPER LEVEL
 NON WINDOW WALL (TYP.)
 SCALE: 1/4" = 1'-0"

6 CORNER DETAIL
 SCALE: 3/4" = 1'-0"

5 WEDGE DETAIL
 FULL SCALE

4 LOWER LEVEL WINDOW WALL (TYP.)
 SCALE: 1/2" = 1'-0"



MODEL: 4000
 DRAWING TYPE: STANDARD ROOF PLAN

SCALE: 1/4" = 1'-0"
 DATE: 1-10-91

REV. DATE	SHEET
	5 OF 16



MODEL: 4000
 DRAWING TYPE: WALL DETAILS

SCALE: 1/2" = 1'-0"
 DATE: 1-10-91

REV. DATE	SHEET
	4-B OF 16