
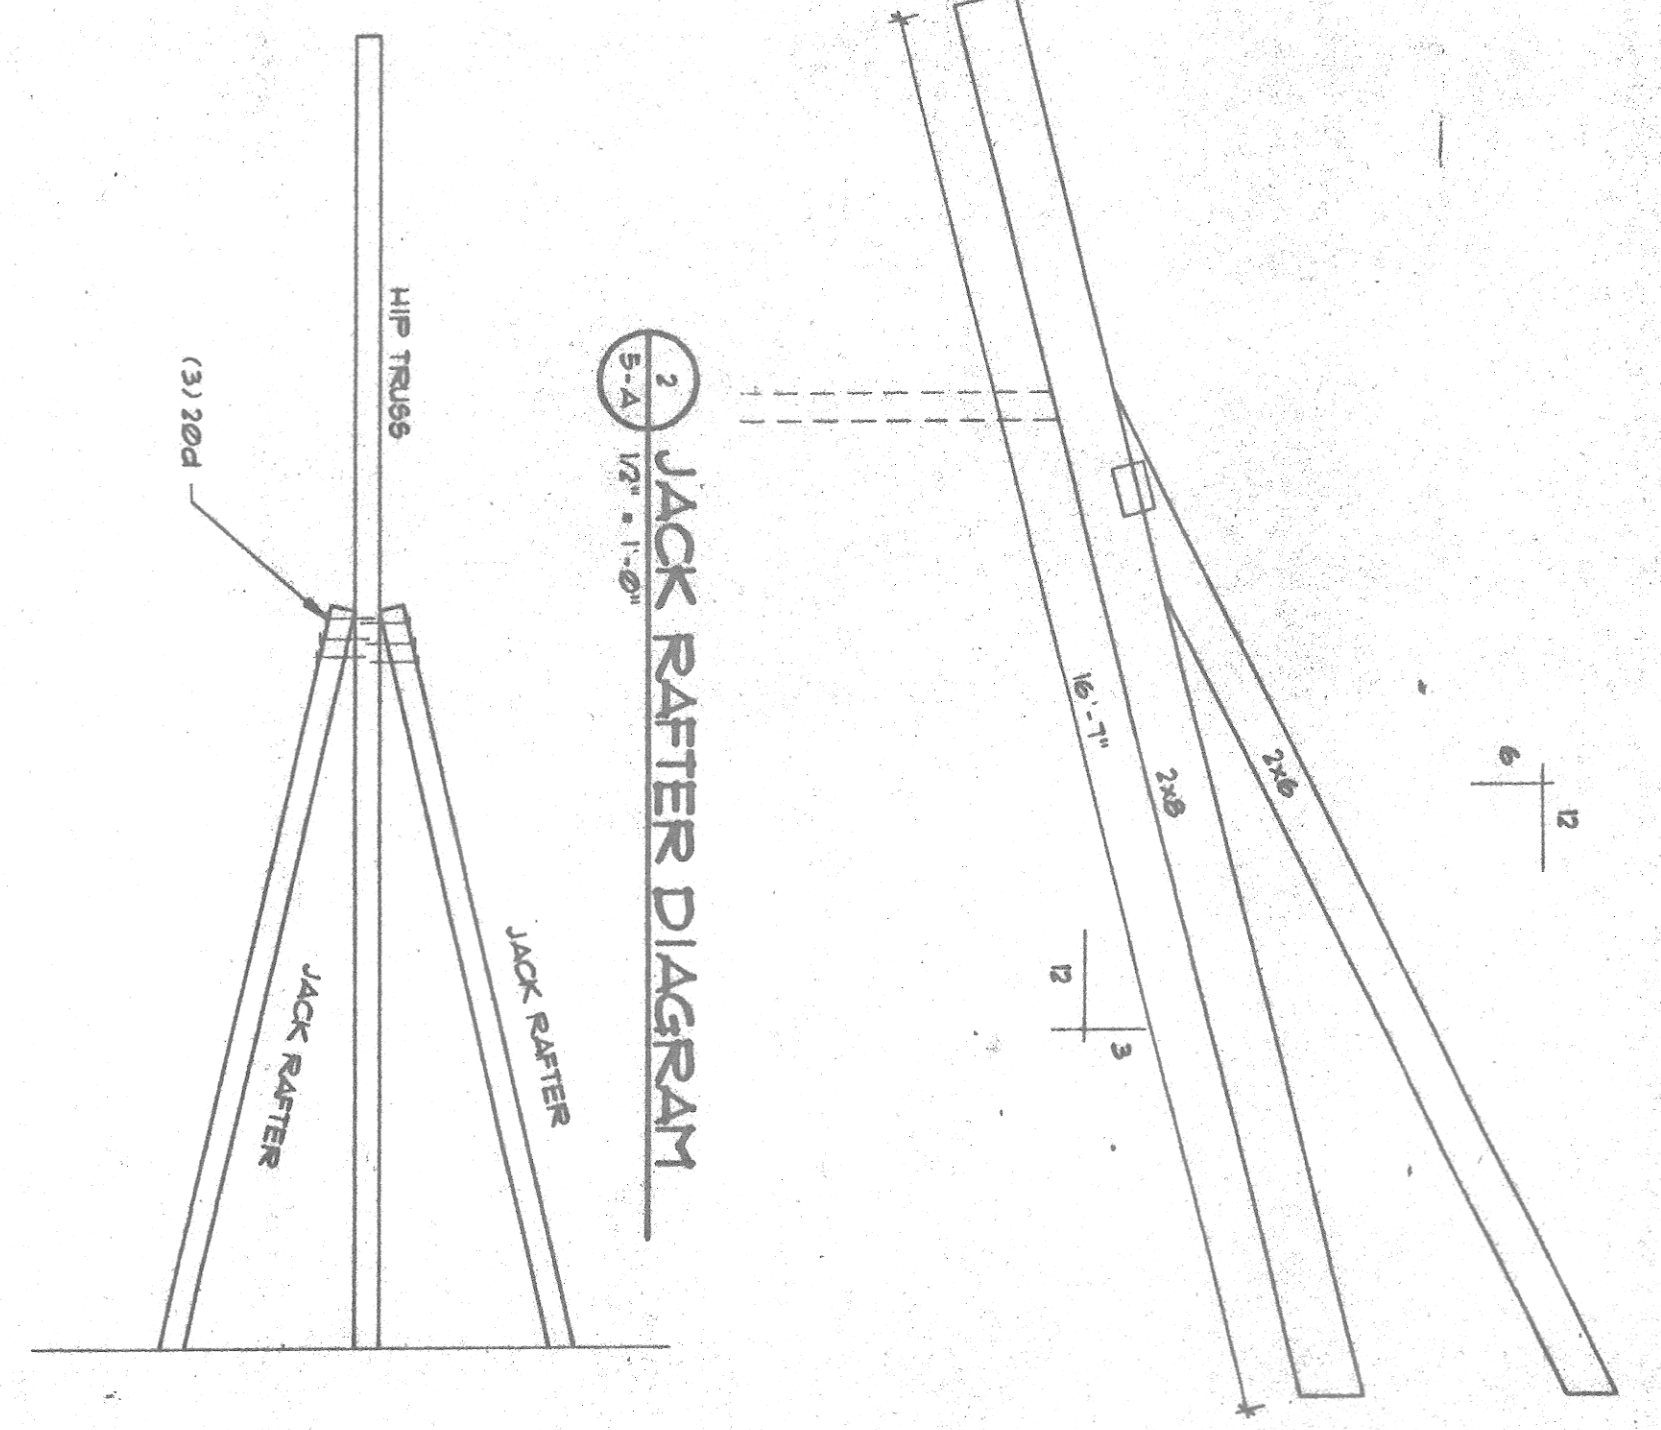




1 SUNSCREEN ROOF FRAMING PLAN
S-A SCALE: 1/4" = 1'-0"

4 SUB-FASCIA
S-A SCALE: 3" = 1'-0"

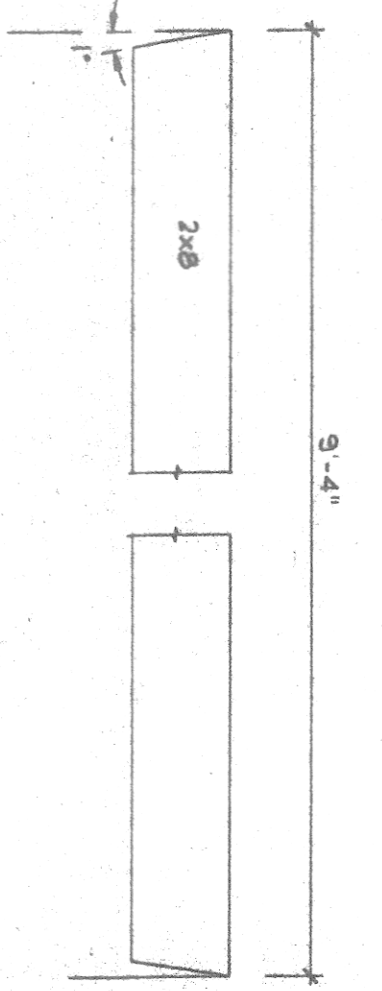


2 JACK RAFTER DIAGRAM
S-A SCALE: 1/2" = 1'-0"


3 JACK RAFTER DETAIL
S-A SCALE: 1" = 1'-0"

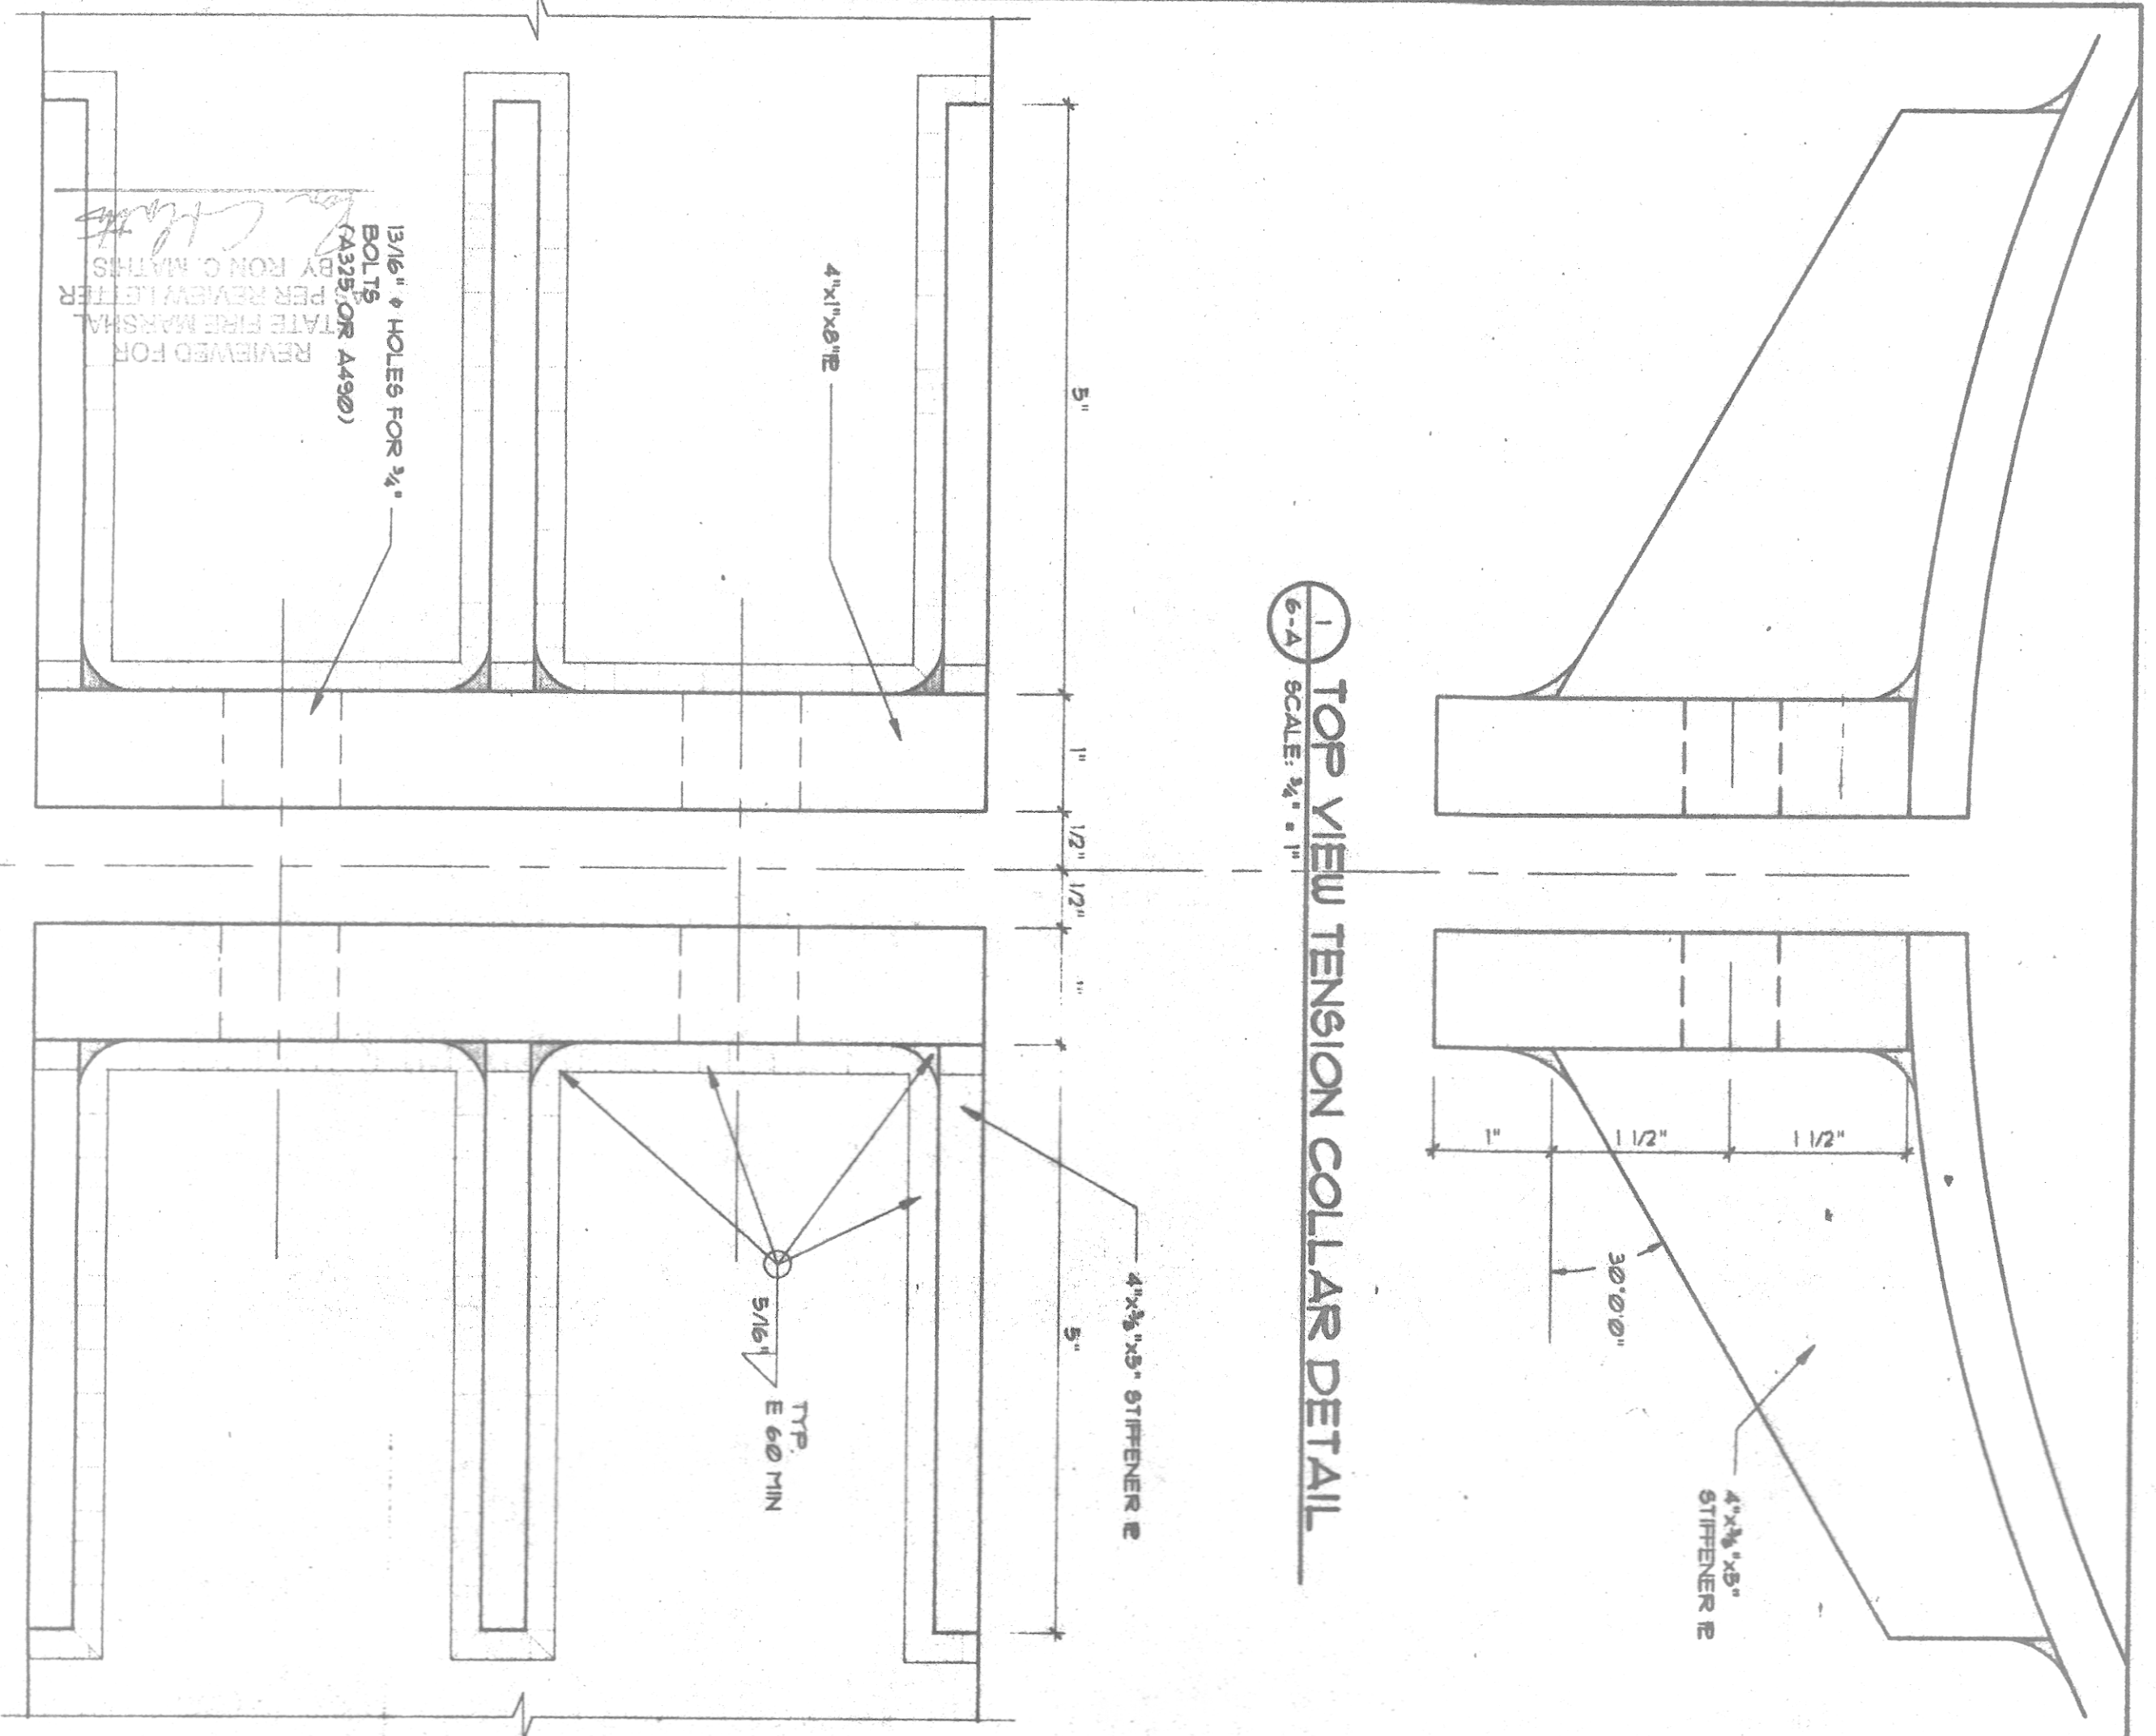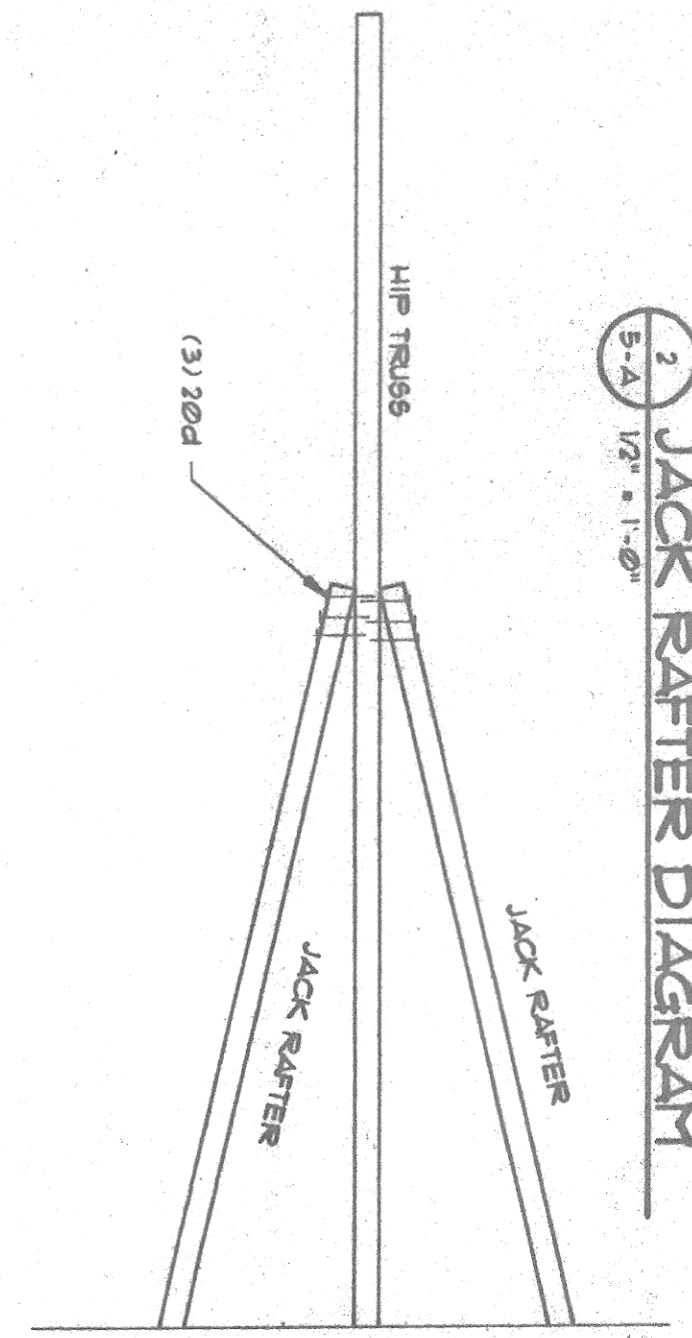

1 TOP VIEW TENSION COLLAR DETAIL
6-A SCALE: 3/4" = 1"

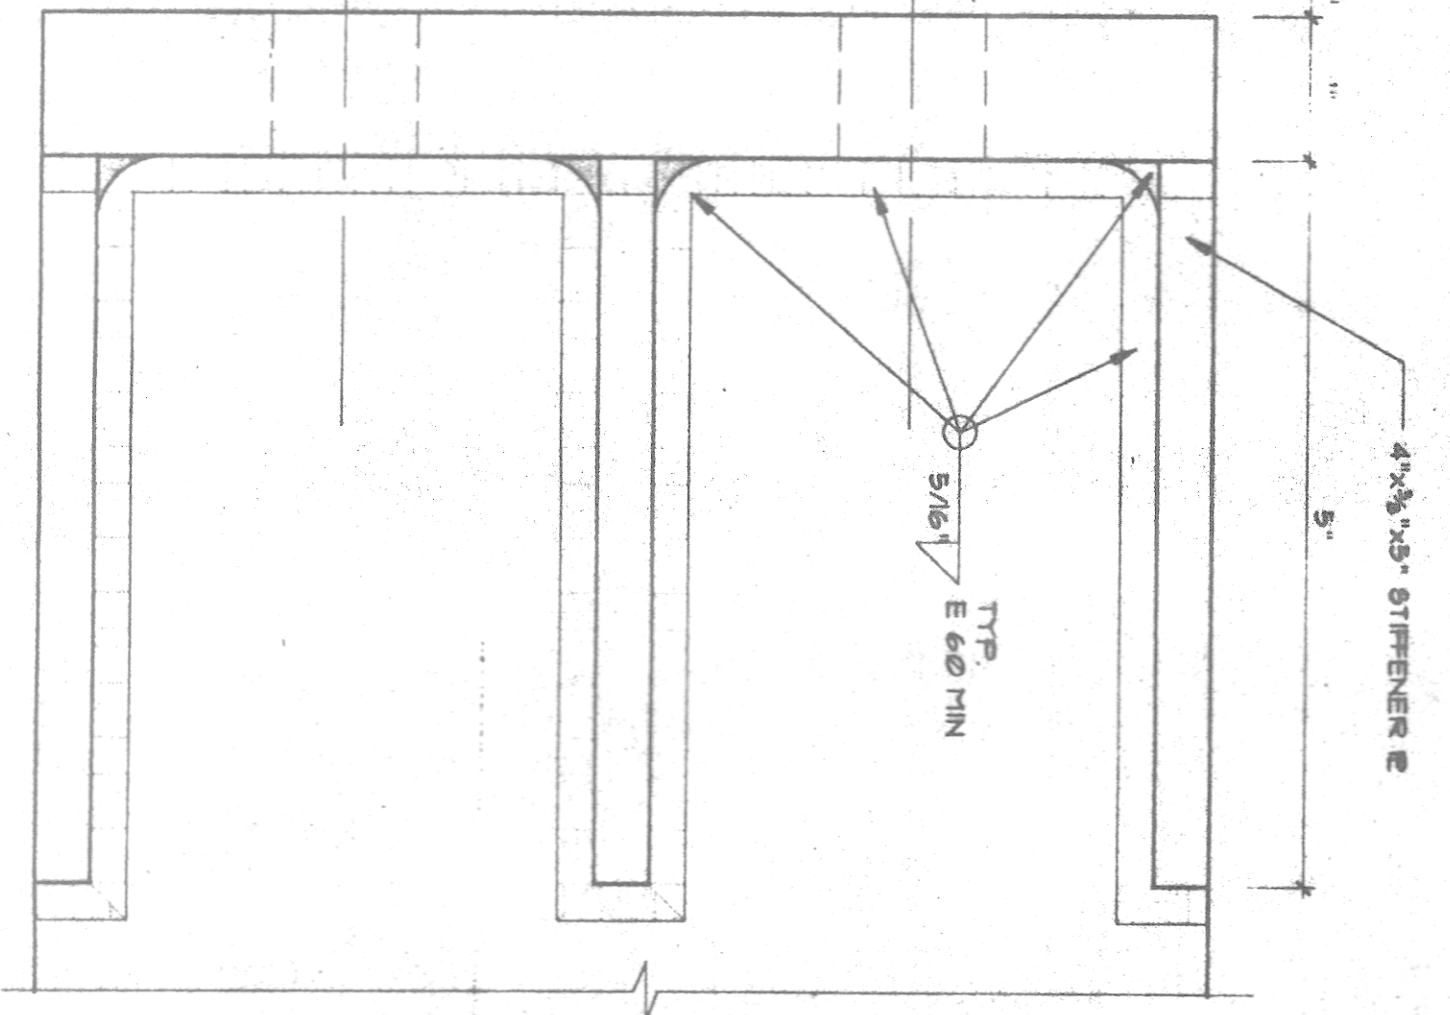

2 FRONT VIEW TENSION COLLAR DETAIL
6-A SCALE: 3/4" = 1"

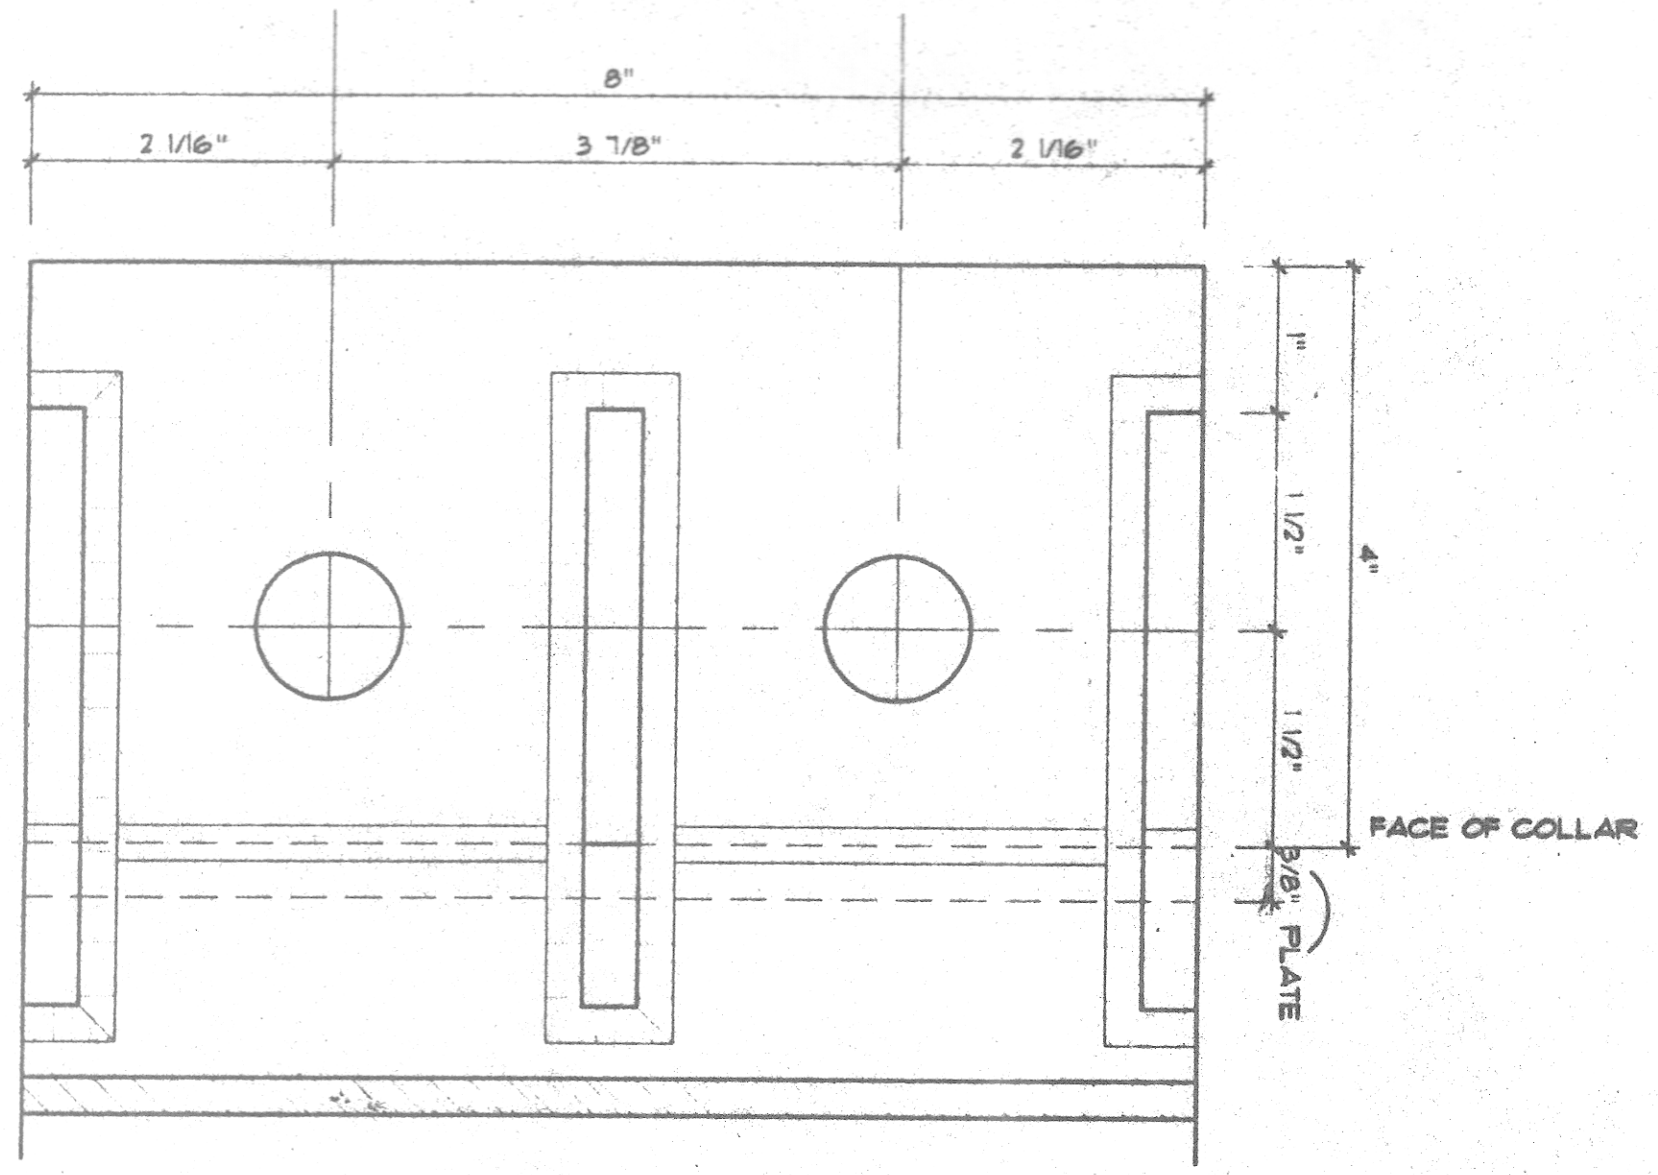


3 SIDE VIEW TENSION COLLAR DETAIL
6-A SCALE: 3/4" = 1"

13/16" HOLES FOR 3/4" BOLTS
PER REVIEW LETTER
FOR R.O. MATTHEWS
REVIEWED FOR
J.C. FRANTZ ARCHITECT



8 SHEETS
JOB NO. 902186
DATE 10/17/91
CHECKED J.C. FRANTZ
DRAWN J.C. FRANTZ

J.C. FRANTZ, ARCHITECT
CERTIFICATION
N.C.A.R.T.B. 8026 - LOUISIANA 1022 - MISSISSIPPI 733

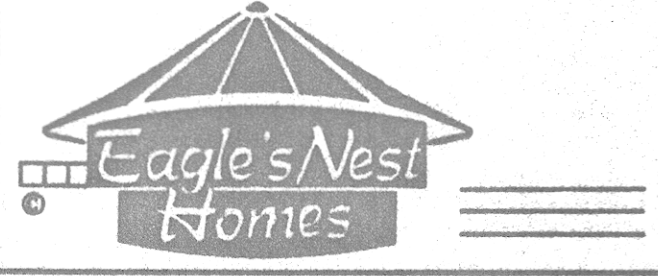

MODEL: 4000
DRAWING TYPE: TENSION COLLAR DETAILS

SCALE: 3/4" = 1"
DATE: 1-10-91

REV.	DATE	SHEET
		6-A
		OF
		16



MODEL: 4000
DRAWING TYPE: SUNSCREEN ROOF PLAN

SCALE: 1/4" = 1'-0"
DATE: 1-10-91

REV.	DATE	SHEET
		5-A
		OF
		16