


FRONT ELEVATION  
SCALE: 3/32"=1'-0"

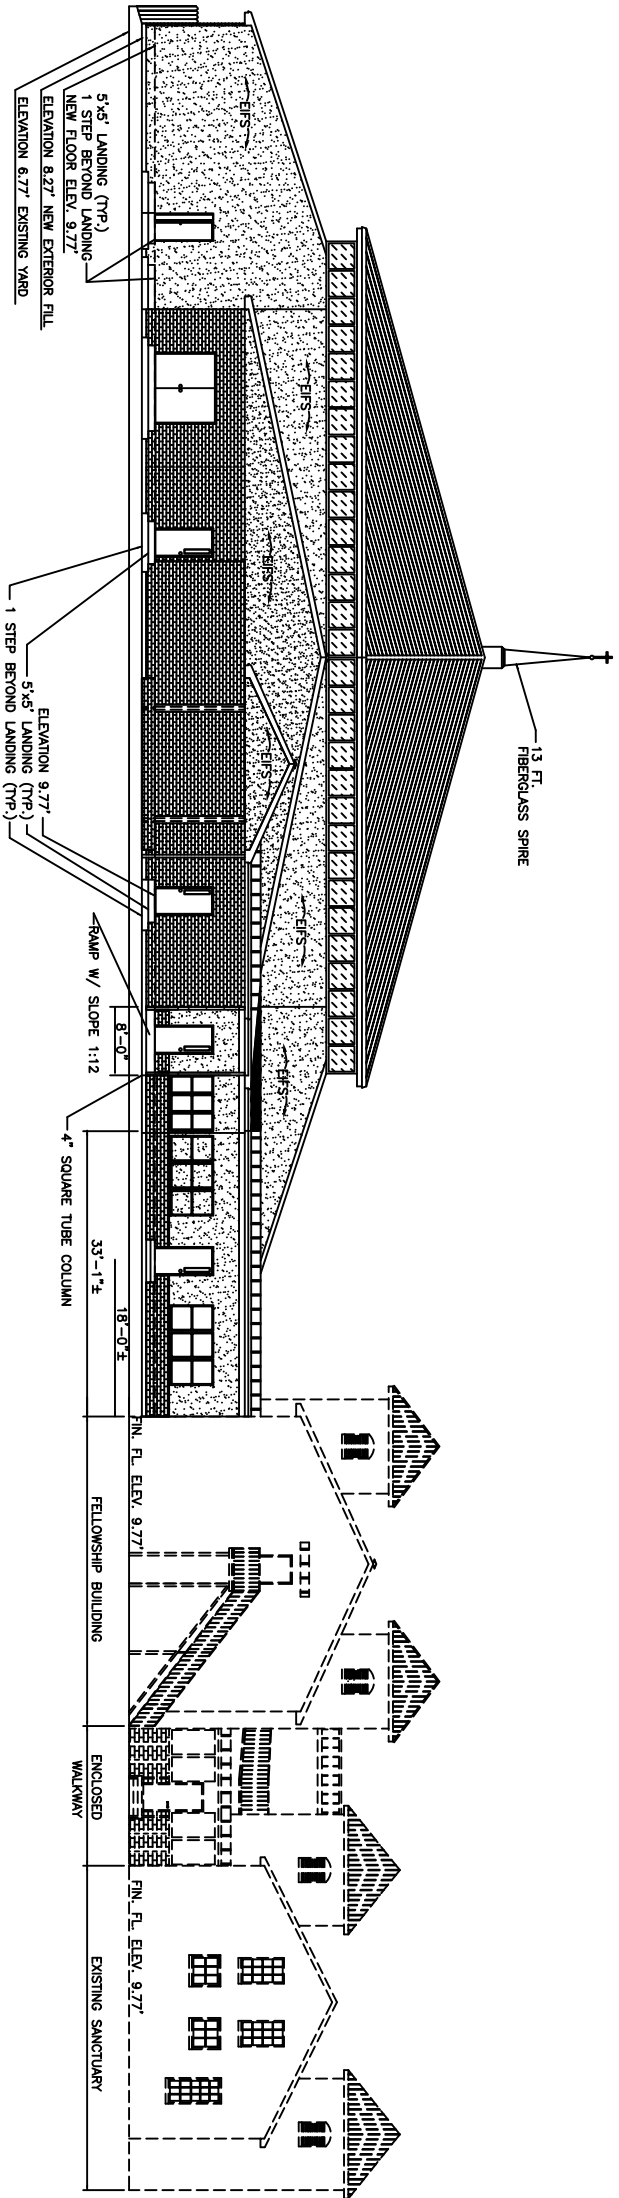

REAR ELEVATION  
SCALE: 3/32"=1'-0"

ELEVATIONS

STARLIGHT BAPTIST CHURCH  
2100 SECOND STREET  
SLIDELL, LOUISIANA

NEW SANCTUARY

**DAMMON ENGINEERING. INC.**

1095 FLORIDA AVENUE 985-649-5832 SLIDELL, LA. 70458  
DAMMONENGINEERING.COM

SCALE: AS NOTED

FILE: \_\_\_\_\_

JOB NO. 1495d

DATE: 05-16-05

SHEET

A-3

OF