


NOTE:
MATCH ROOF R PANELS ON EXISTING BUILDING
ON NEW FELLOWSHIP HALL.

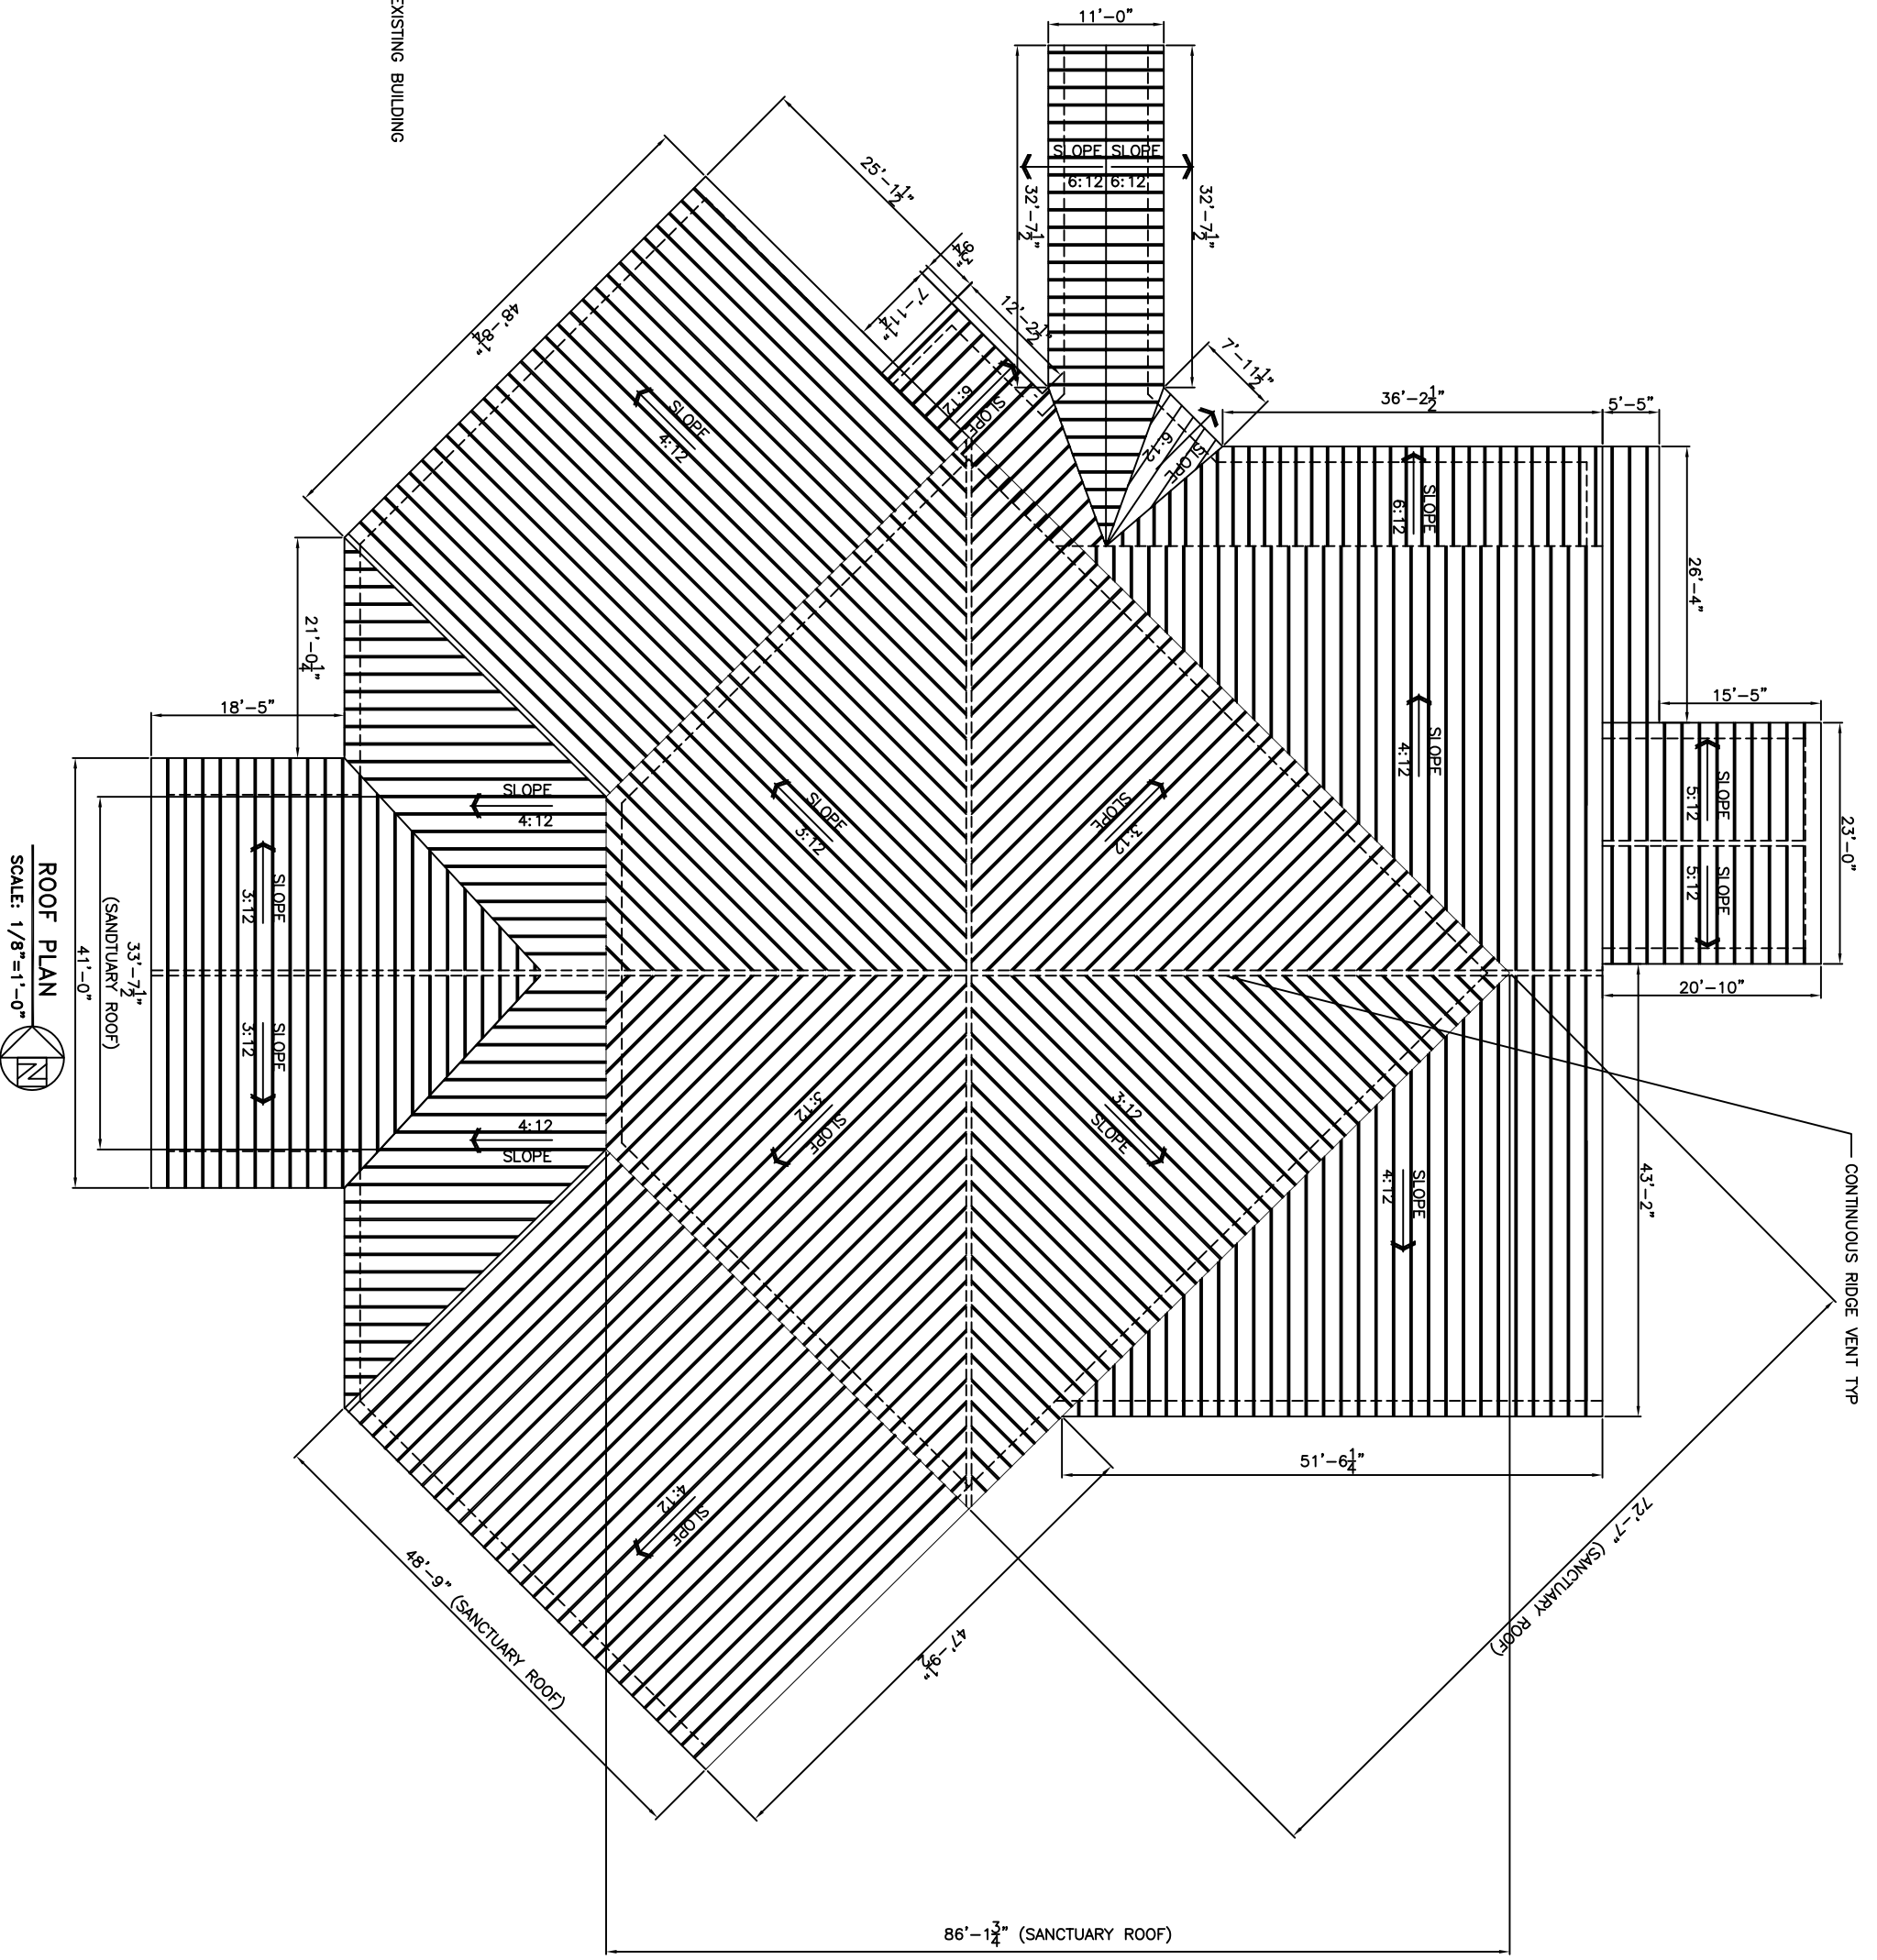

ROOF PLAN
SCALE: 1/8"=1'-0"

REVISED: 08-18-05

OF
A-8
SHEET
DATE: 05-16X-05
JOB NO. 1495d
FILE:
SCALE: AS NOTED

NEW SANCTUARY

DAMMON ENGINEERING, INC.

1095 FLORIDA AVENUE 985-649-5832 SLIDELL, LA. 70458
DAMMONENGINEERING.COM

ROOF PLAN

STARLIGHT BAPTIST CHURCH
2100 SECOND STREET
SLIDELL, LOUISIANA