




**RIGHT SIDE ELEVATION**  
SCALE: 3/16"=1'-0"

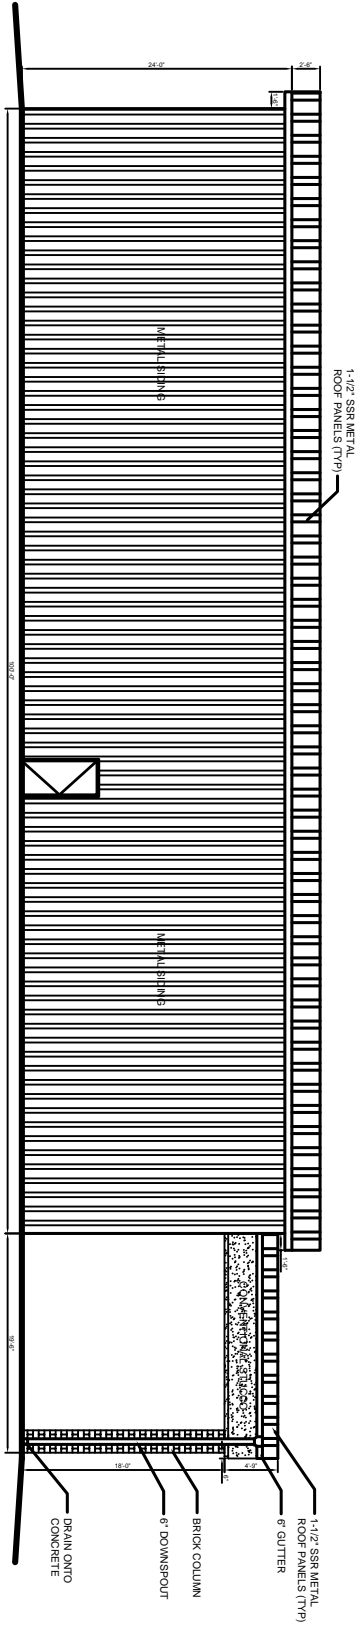

**LEFT SIDE ELEVATION**  
SCALE: 3/16"=1'-0"

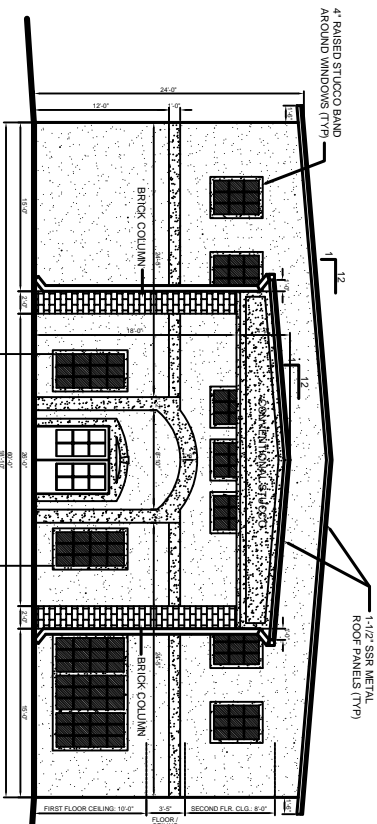

**FRONT ELEVATION**  
SCALE: 3/16"=1'-0"

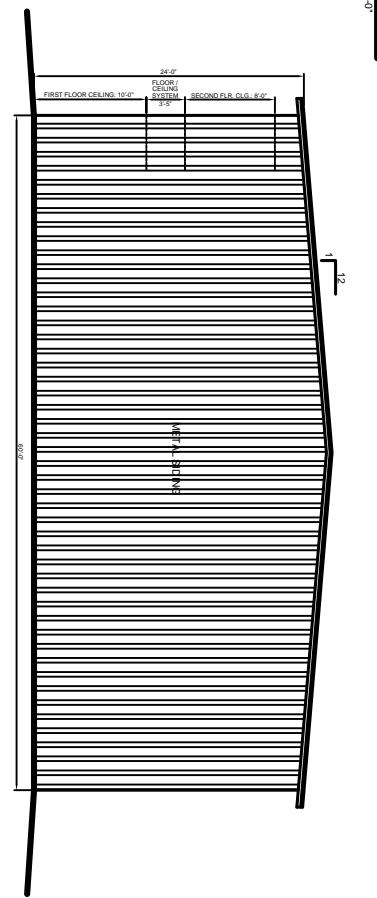

**REAR ELEVATION**  
SCALE: 3/16"=1'-0"

EXTERIOR ELEVATIONS  
EUGENE WELLINGTON  
ALLEN ROAD  
SLIDELL, LOUISIANA

EL-BETHEL PENTACOSTAL CHURCH  
**DAMMON ENGINEERING, INC.**  
1095 FLORIDA AVENUE 985-648-8888 SLIDELL, LA. 70468  
DAMMONENGINEERING.COM

SCALE(S) NOTE  
FILE:  
JOB NO. 1819  
DATE: XX-XX-04  
SHEET  
**A-7**  
OF