


FRONT ELEVATION
SCALE: 3/16"=1'-0"

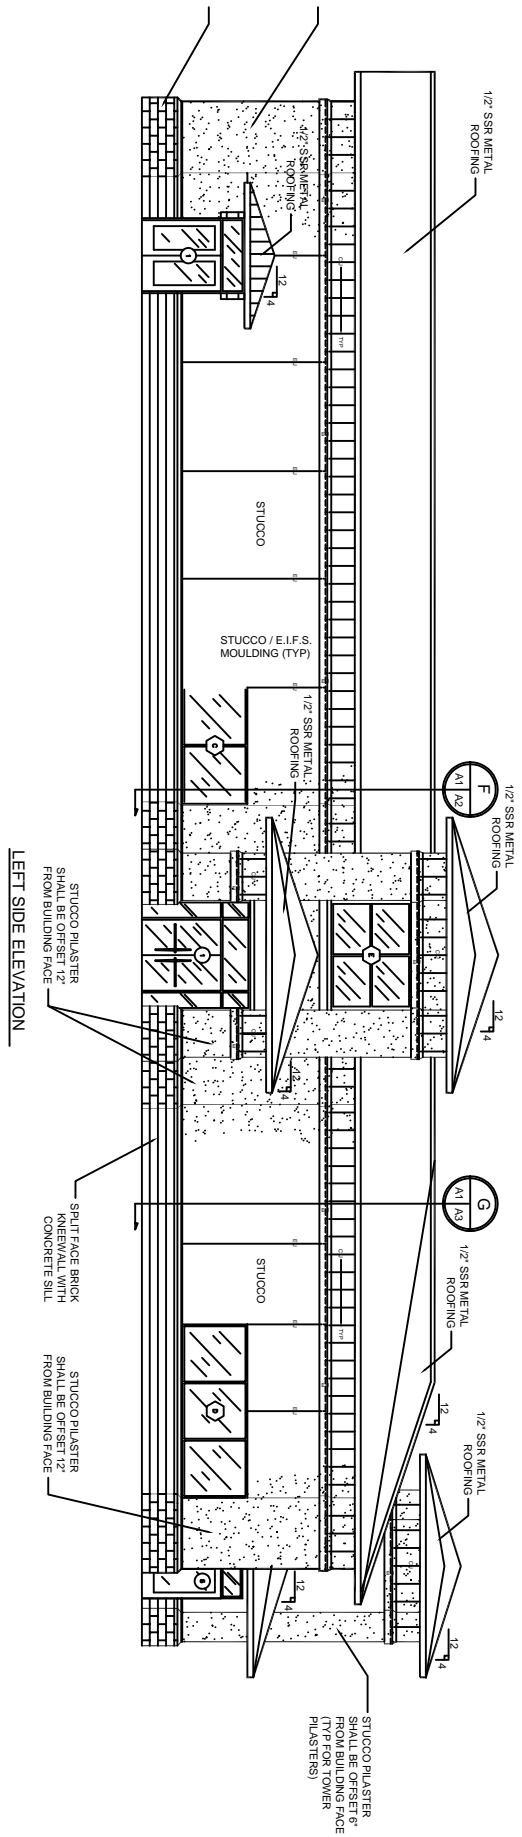

LEFT SIDE ELEVATION