


ARMEL ROAD

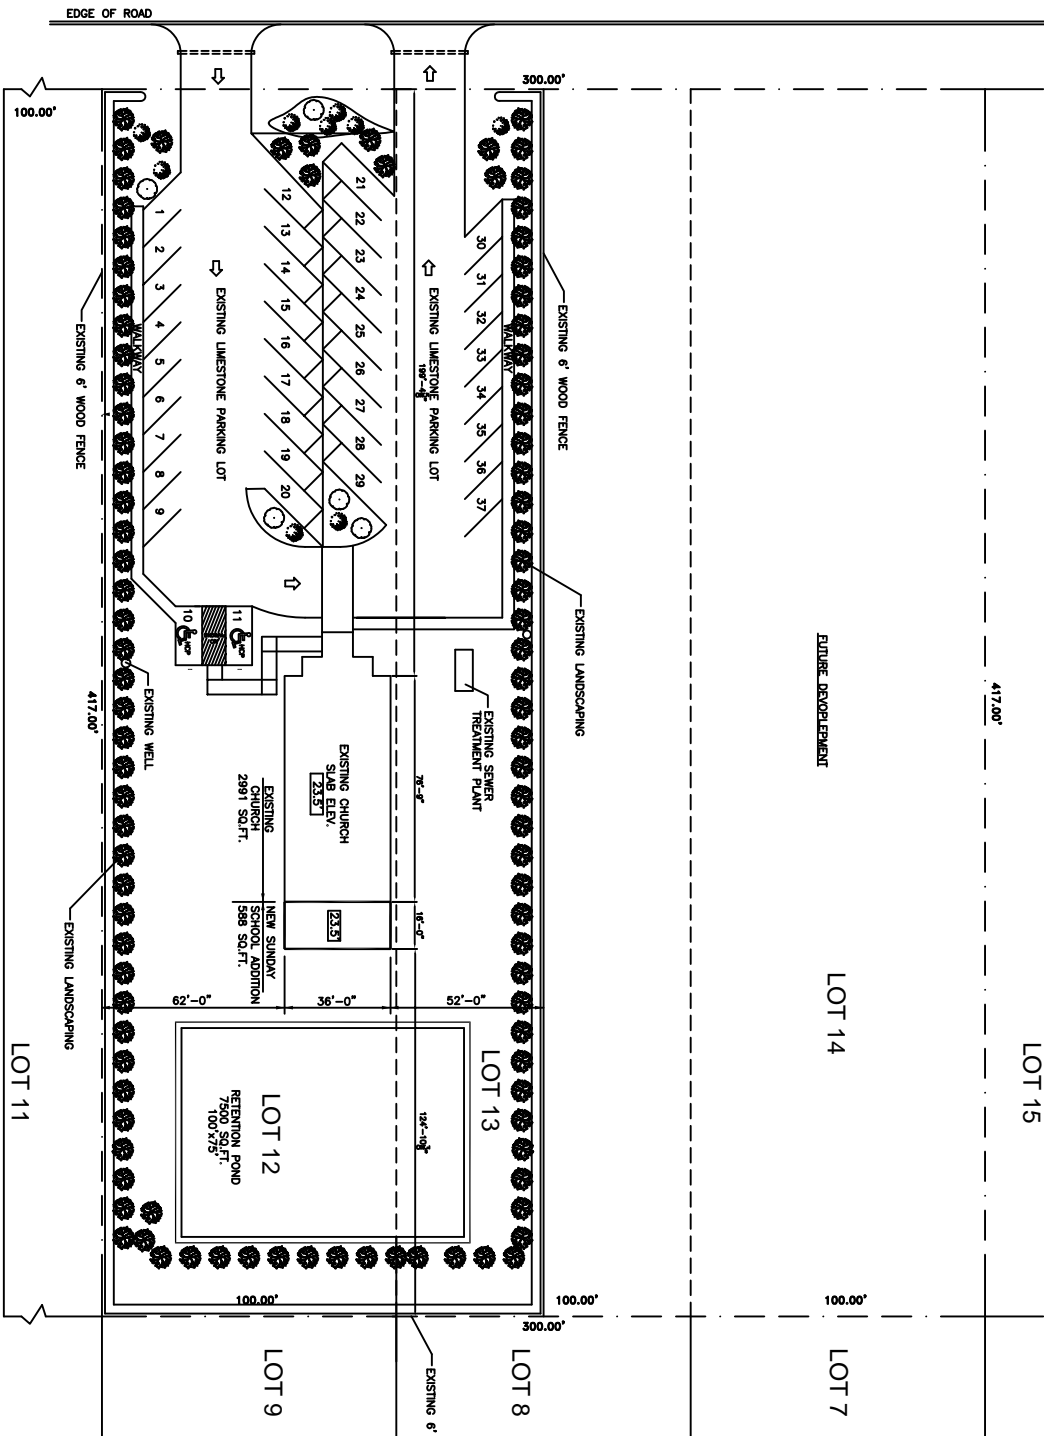

LITTLE CREEK ROAD
 SITE PLAN
 SCALE: 1"=20'

LEGAL DESCRIPTION
 LOT 12, 13 & 14
 SQUARE 6
 KINGS ROW SUBDIVISION
 ST. TAMMANY PARISH

PARKING REQUIREMENTS:
 3578 TOTAL SQ. FT.
 TOTAL PARKING SPOTS=35
 TOTAL PROVIDED= 35+2 HANDICAPPED=37

LEGEND
 - PROPERTY LINE
 - NEW BUILDING



DAMMON ENGINEERING, INC.
 TAMMANY
 DAMMON

ARCHITECT
 ROBERT WILTSE

1095 FLORIDA AVENUE
 SLIDELL, LA. 70458
 505-449-5832

WWW.DAMMONENGINEERING.CO
 EMAIL: DAMMON@DAMMONENGINEERING.COM

ARCHITECTURE
 ENGINEERING
 STUDIES
 PLANNING
 INVESTIGATION
 EXPERT WITNESS

NORTH SHORE CHURCH OF CHRIST

NEW SUNDAY SCHOOL ADDITION

ARMEL ROAD
 WANDDEVILLE, LA
 ST. TAMMANY PARISH

REV:	
SCALE:	AS NOTED
JOB#:	1920
DATE:	11-28-07
SHEET:	
	C-1