




1 BUILDING ELEVATION  
1/8"=1'-0"

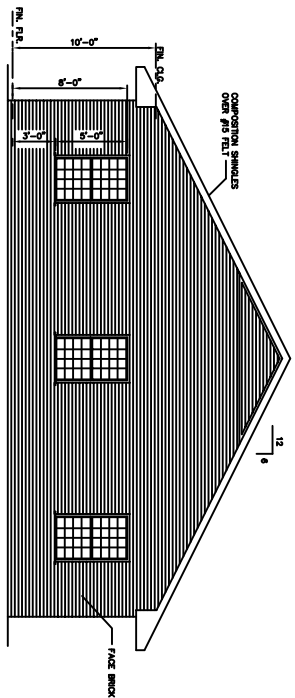

2 BUILDING ELEVATION  
1/8"=1'-0"

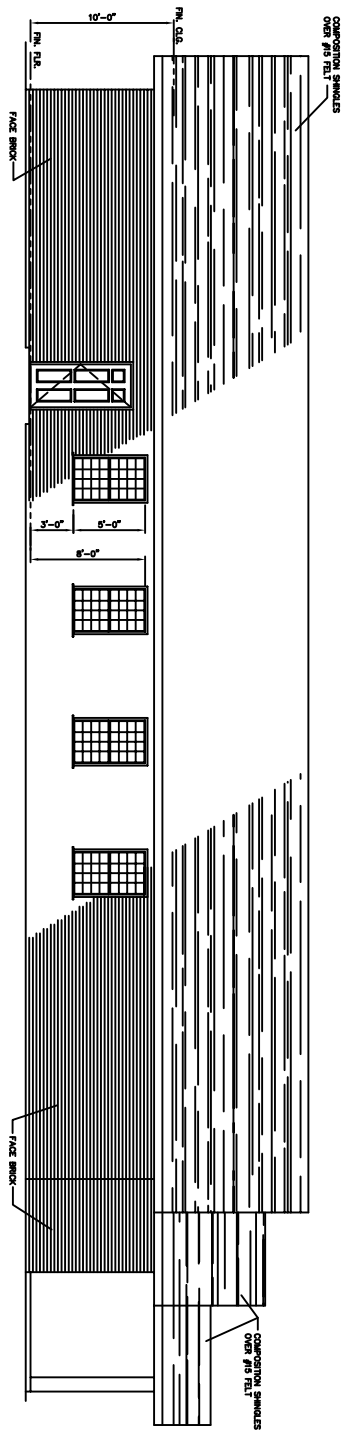

3 BUILDING ELEVATION  
1/8"=1'-0"

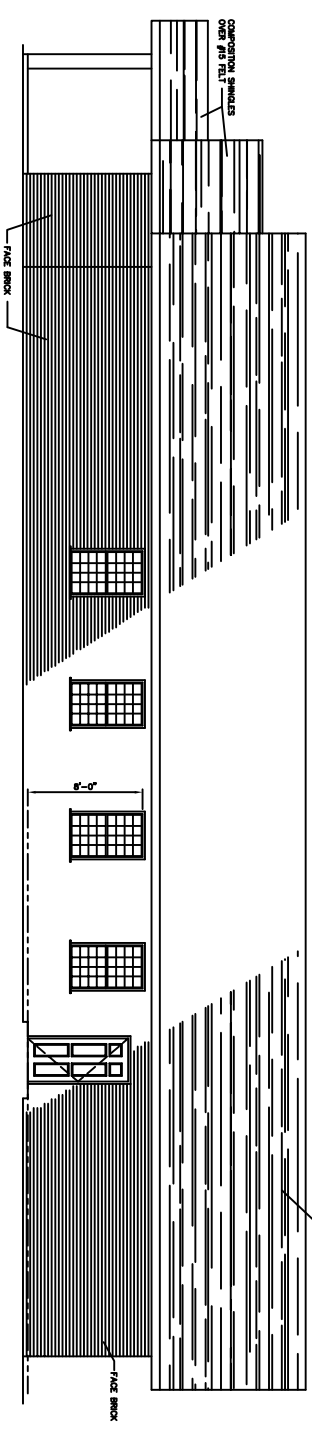

4 BUILDING ELEVATION  
1/8"=1'-0"

SCALE: AS NOTED  
FILE: \_\_\_\_\_  
JOB NO. \_\_\_\_\_  
DATE: 02-14-03  
SHEET  
A-2  
OF

NORTHSHORE CHURCH OF CHRIST

**DAMMON ENGINEERING, INC.**  
ARCHITECTS ENGINEERS

3000 OLD SPANISH TRAIL, SUITE 100, 986-649-5050, SLIDELL, LA. 70468  
DAMMONENGINEERING.COM

EXTERIOR ELEVATIONS

MANDVILLE, LOUISIANA  
ST. TAMMANY PARISH